


S1/2 SEC.10, T.20S., R.27E., M.D.B.&M.

Tax Area Codes 210-02
108-003
108-004

DISCLAIMER
THIS MAP WAS PREPARED FOR LOCAL PROPERTY ASSESSMENT PURPOSES ONLY AND THE PARCELS SHOWN HEREON MAY NOT COMPLY WITH STATE AND LOCAL SUBDIVISION ORDINANCES, AND NO LIABILITY IS ASSUMED FOR THE USE OF THE INFORMATION SHOWN HEREON. R & T CODE SEC. 327, 408.3, ETC.

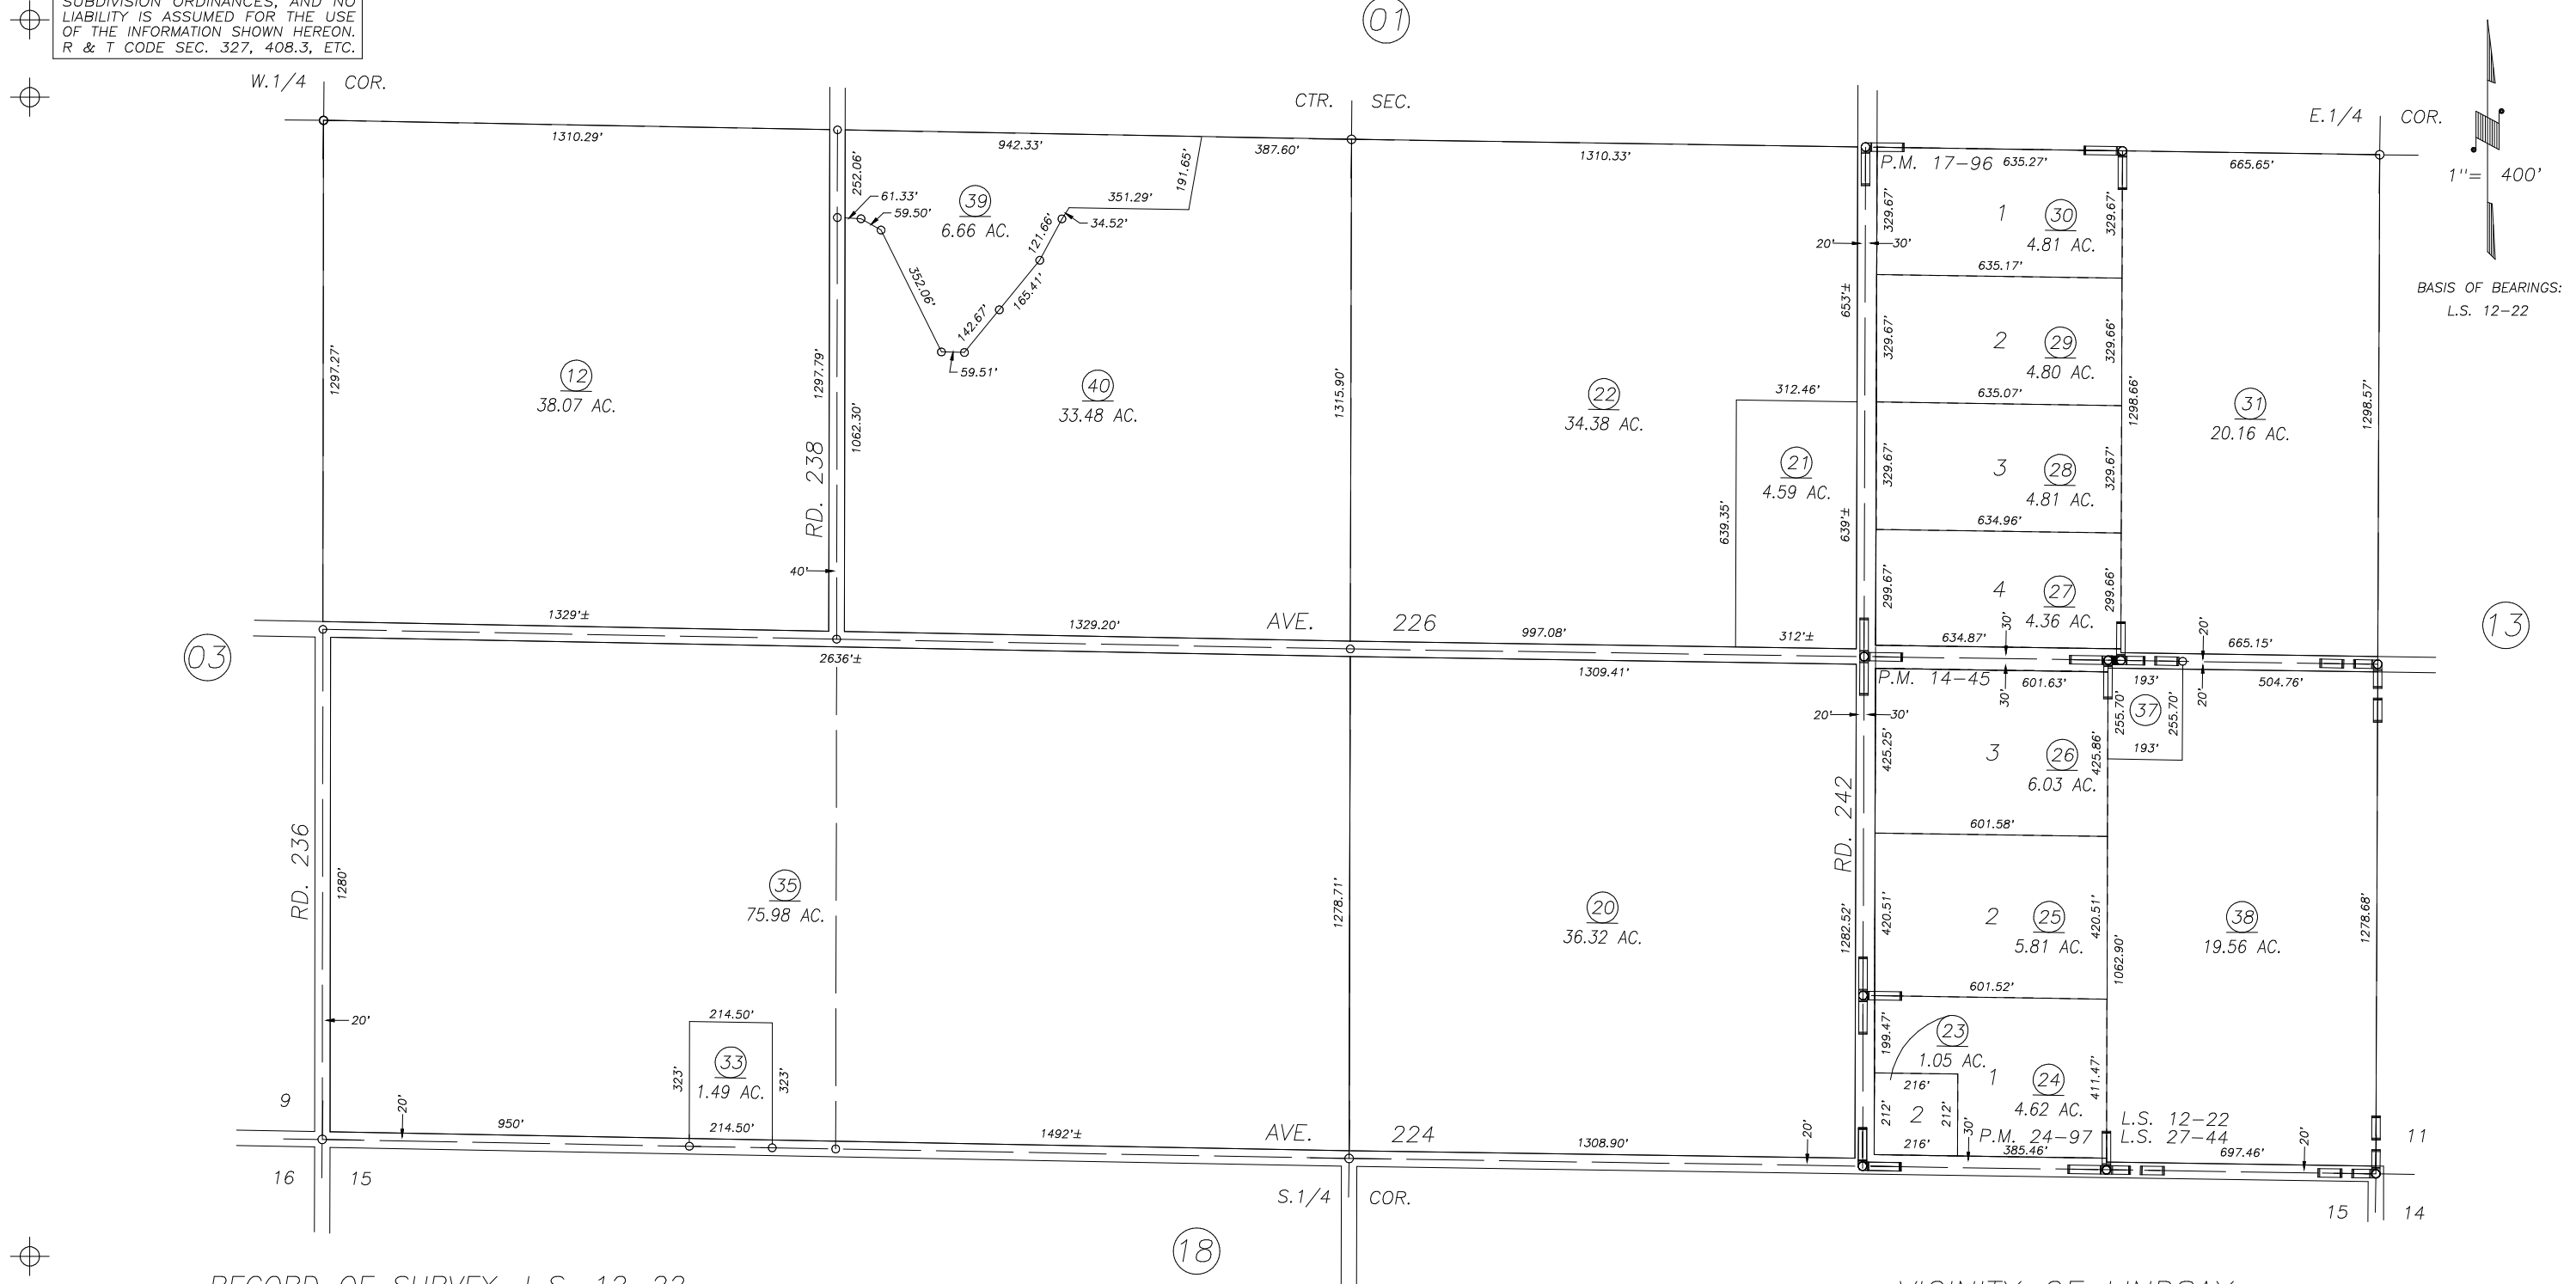

RECORD OF SURVEY, L.S. 12-22
PARCEL MAP 1344, P.M. 14-45
PARCEL MAP 1695, P.M. 17-96
PARCEL MAP 2396, P.M. 24-97
RECORD OF SURVEY, L.S. 27-44

VICINITY OF LINDSAY
ASSESSOR'S MAPS BK. 210 , PG. 02
COUNTY OF TULARE, STATE OF CALIFORNIA, U.S.A.

NOTE: Assessor's Parcel Numbers Shown in Circles ① 123
Assessor's Block Numbers Shown in Elipses

2016-0070681	04/20/2017	AL
REVISION	DATE	TECH