


S1/2 SEC.35, T.20S., R.26E., M.D.B.& M.

Tax Area Code 214-18  
141-007  
141-014

**DISCLAIMER**  
THIS MAP WAS PREPARED FOR LOCAL PROPERTY ASSESSMENT PURPOSES ONLY AND THE PARCELS SHOWN HEREON MAY NOT COMPLY WITH STATE AND LOCAL SUBDIVISION ORDINANCES, AND NO LIABILITY IS ASSUMED FOR THE USE OF THE INFORMATION SHOWN HEREON. R & T CODE SEC. 327, 408.3, ETC.

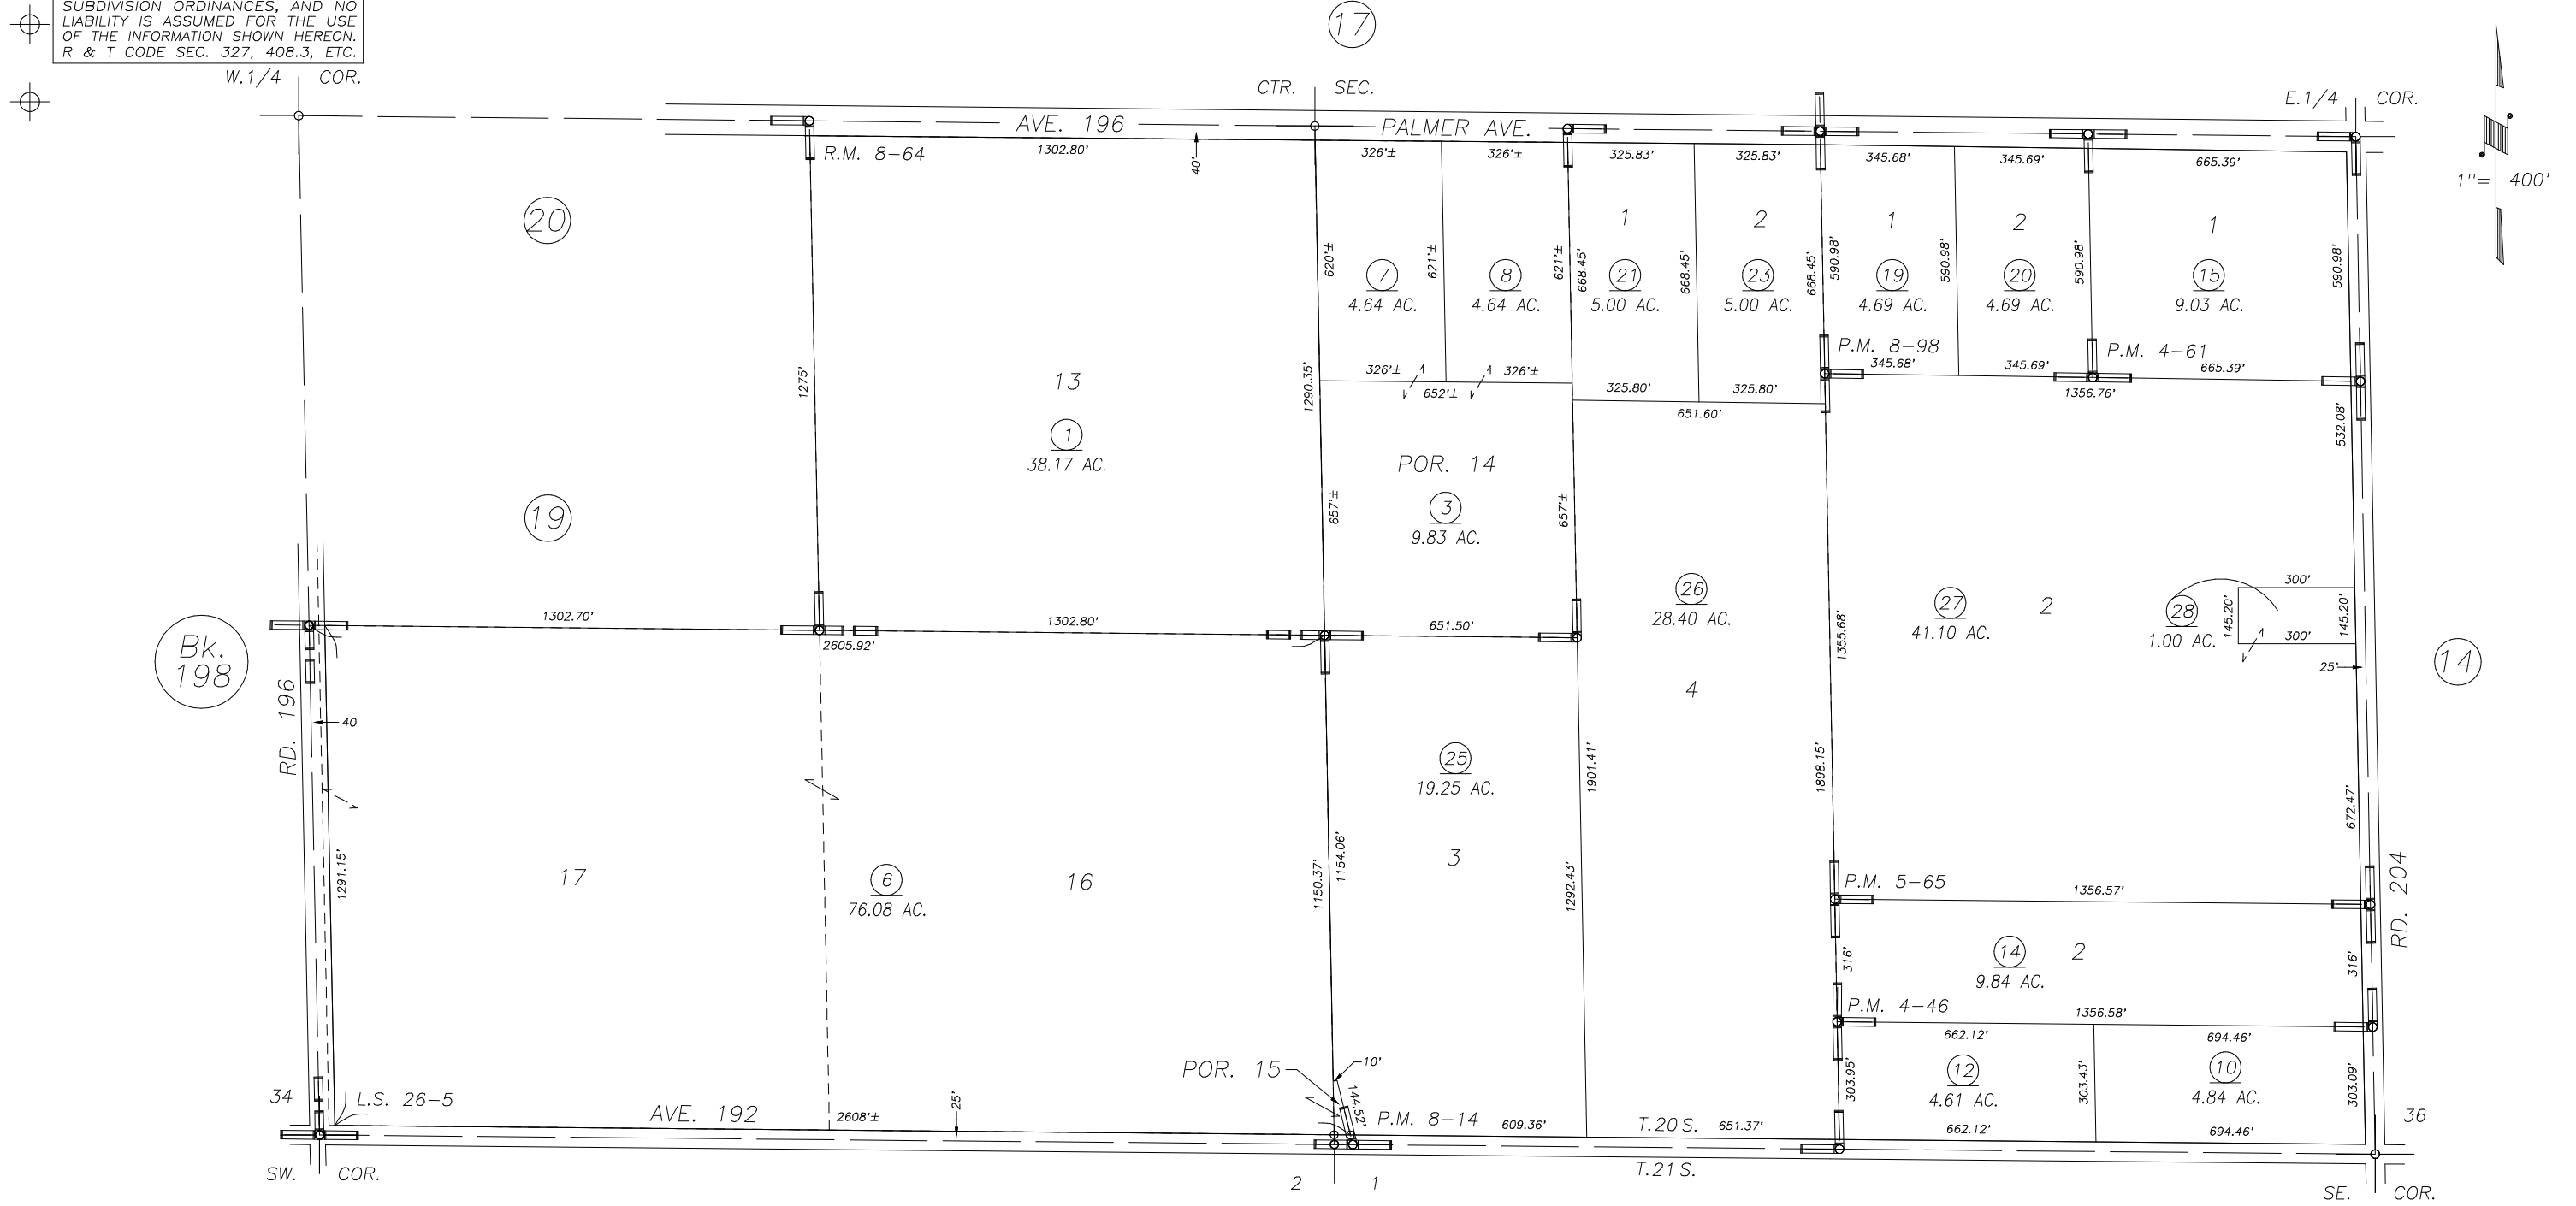

Bk. 198

Bk. 236

PARCEL MAP 346, P.M. 4-46  
PARCEL MAP 361, P.M. 4-61  
PARCEL MAP 465, P.M. 5-65  
PARCEL MAP 714, P.M. 8-14  
PARCEL MAP 798, P.M. 8-98  
POR. RIVERVIEW TR., R.M. 8-64  
POR. RECORD OF SURVEY, L.S. 1-60 (ALL SEC. 35)

RECORD OF SURVEY, L.S. 26-5

VICINITY OF PLAINVIEW  
ASSESSOR'S MAPS BK. 214 , PG. 18  
COUNTY OF TULARE, CALIFORNIA, U.S.A.

NOTE: Assessor's Parcel Numbers Shown in Circles (1) (123)  
Assessor's Block Numbers Shown in Ellipses

|              |            |      |
|--------------|------------|------|
| 2001-0093508 | 08/08/2017 | AL   |
| REVISION     | DATE       | TECH |