

**DISCLAIMER**


THIS MAP WAS PREPARED FOR LOCAL PROPERTY ASSESSMENT PURPOSES ONLY. THE PARCELS SHOWN HEREON MAY NOT COMPLY WITH STATE AND LOCAL SUBDIVISION ORDINANCES. NO LIABILITY IS ASSUMED FOR THE USE OF THE INFORMATION HEREON. R & T CODE SEC. 327, 408.3, ETC.

REVISED: 05/07/2019  
REASON: 2019-0012387  
CAD TECH: WAC

S 1/2 OF NE 1/4 SEC. 33, T.20S., R.27E., M.D.B&M.

TAX CODE AREA **215-06**

139-001  
139-008  
139-012

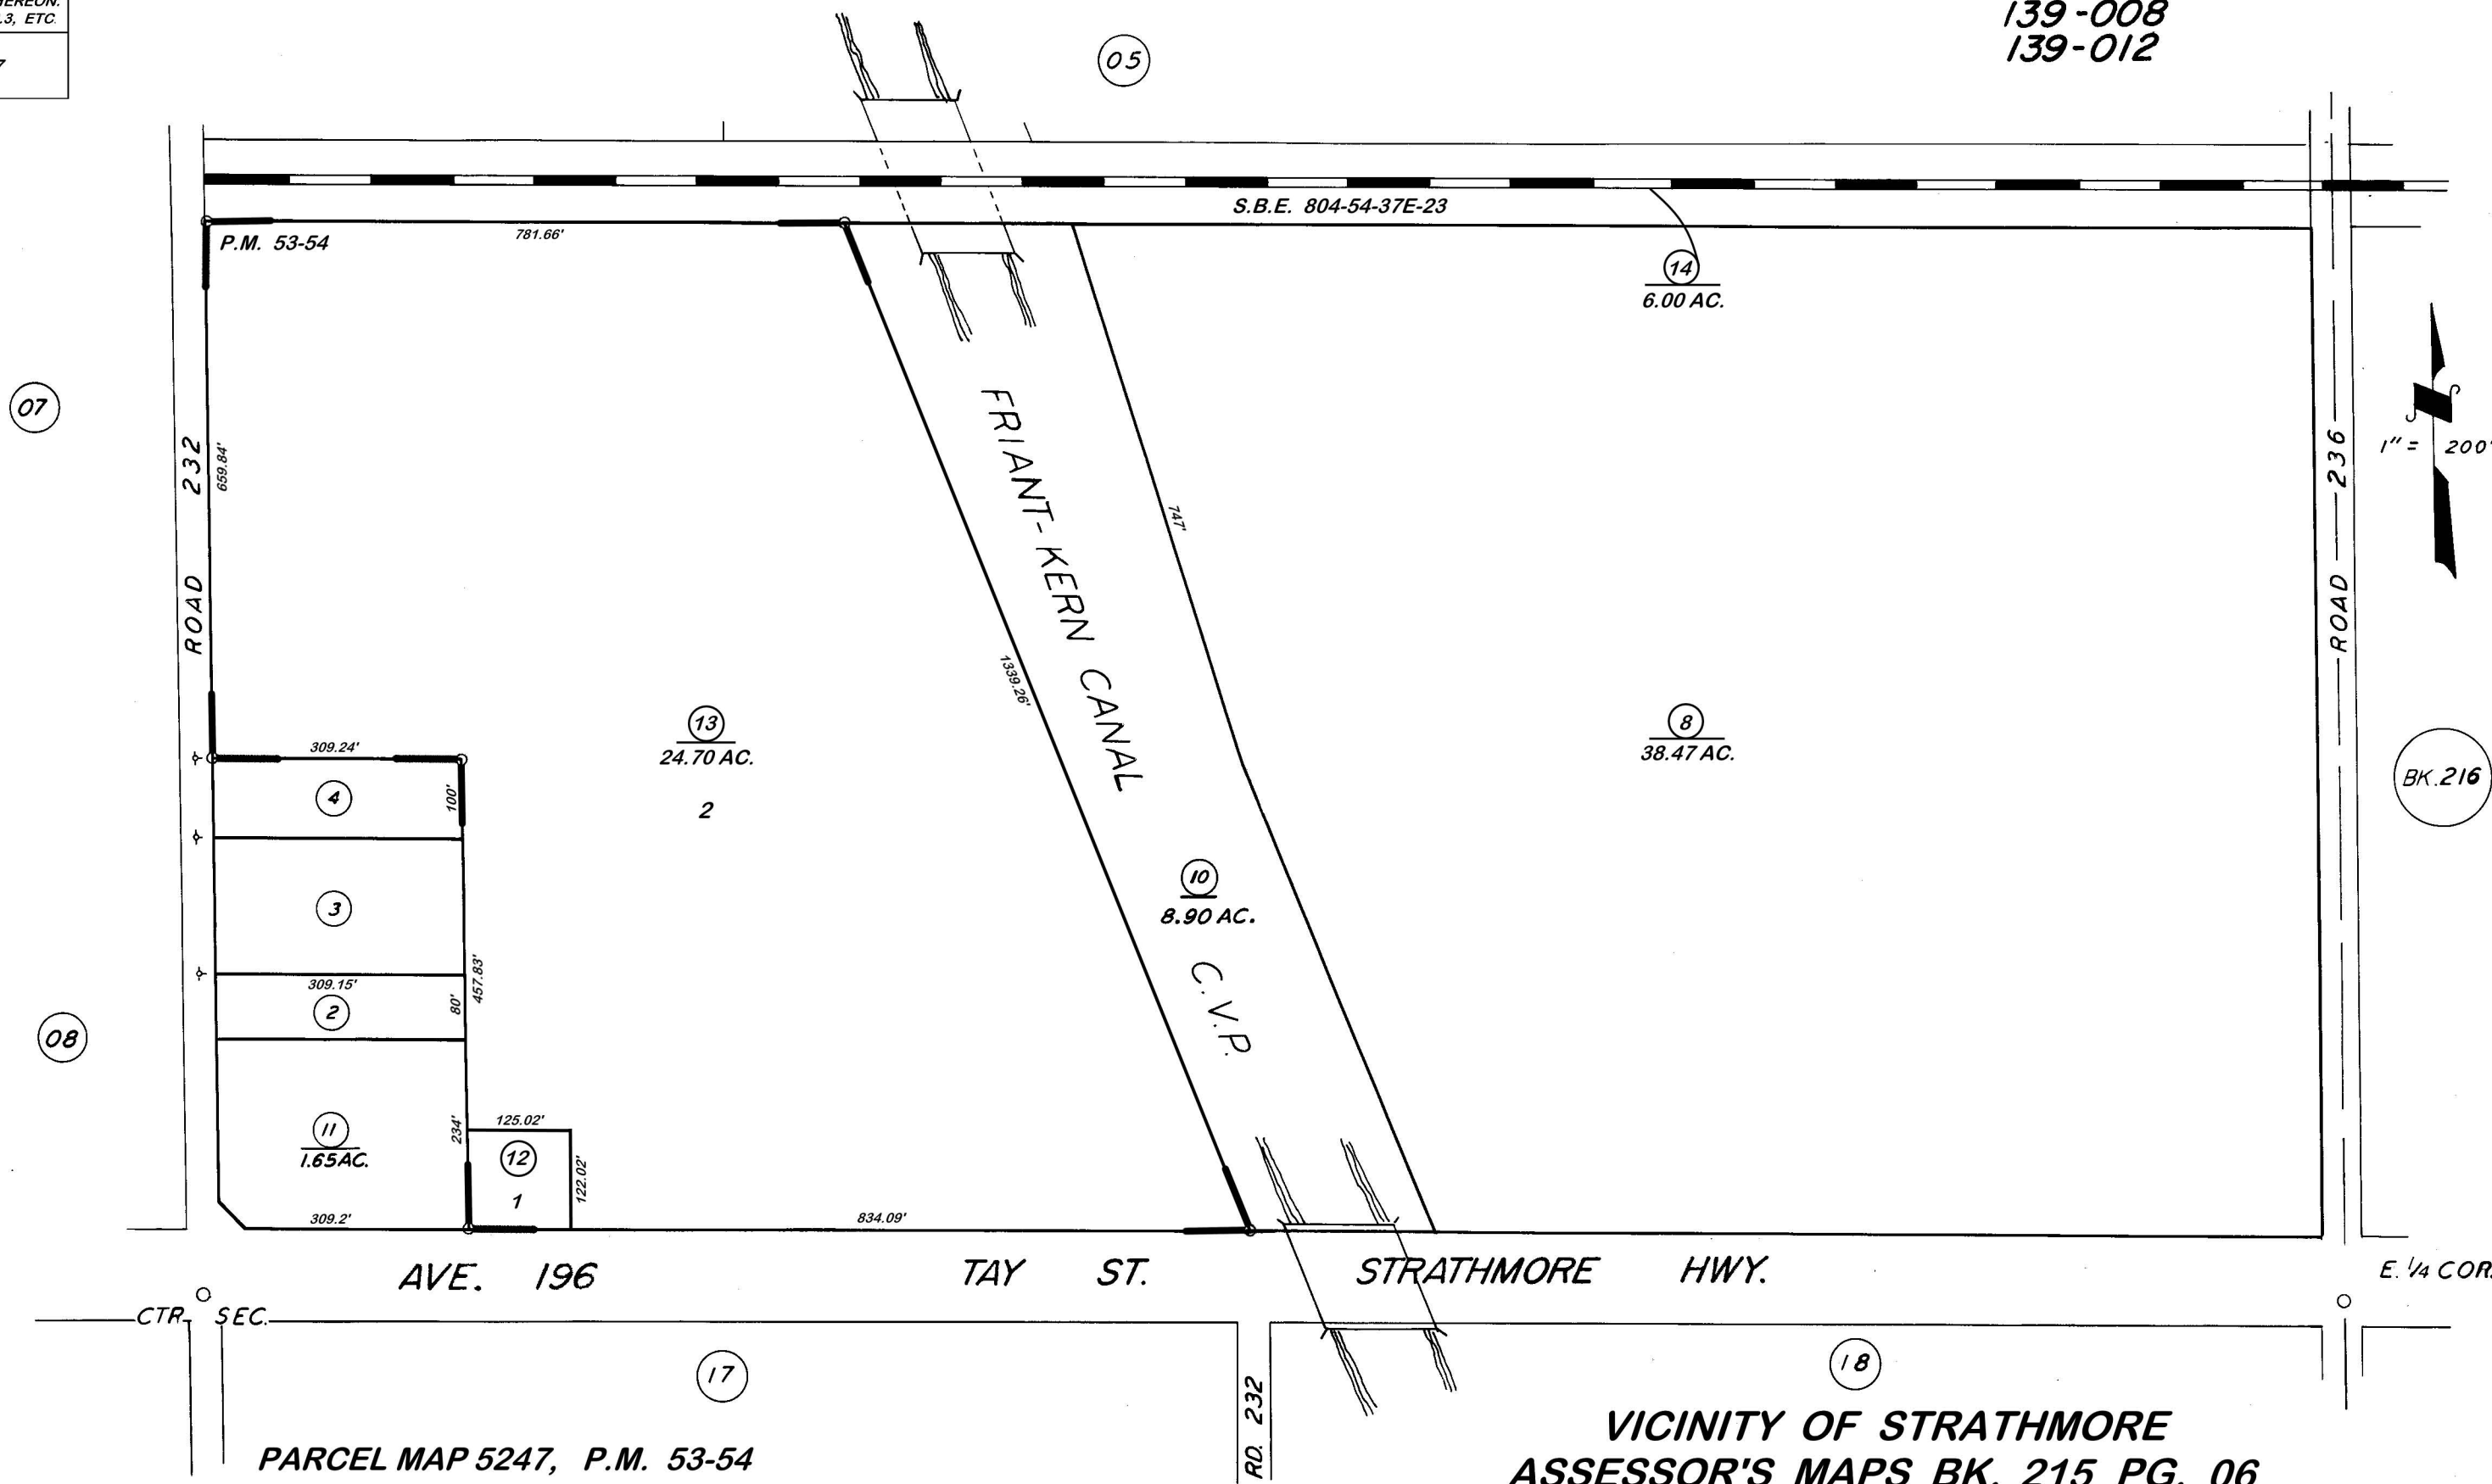

PARCEL MAP 5247, P.M. 53-54

**VICINITY OF STRATHMORE  
ASSESSOR'S MAPS BK. 215 PG. 06  
COUNTY OF TULARE, CALIF.**

NOTE — ASSESSOR'S BLOCK NUMBERS SHOWN IN ELLIPSES  
ASSESSOR'S PARCEL NUMBERS SHOWN IN CIRCLES