
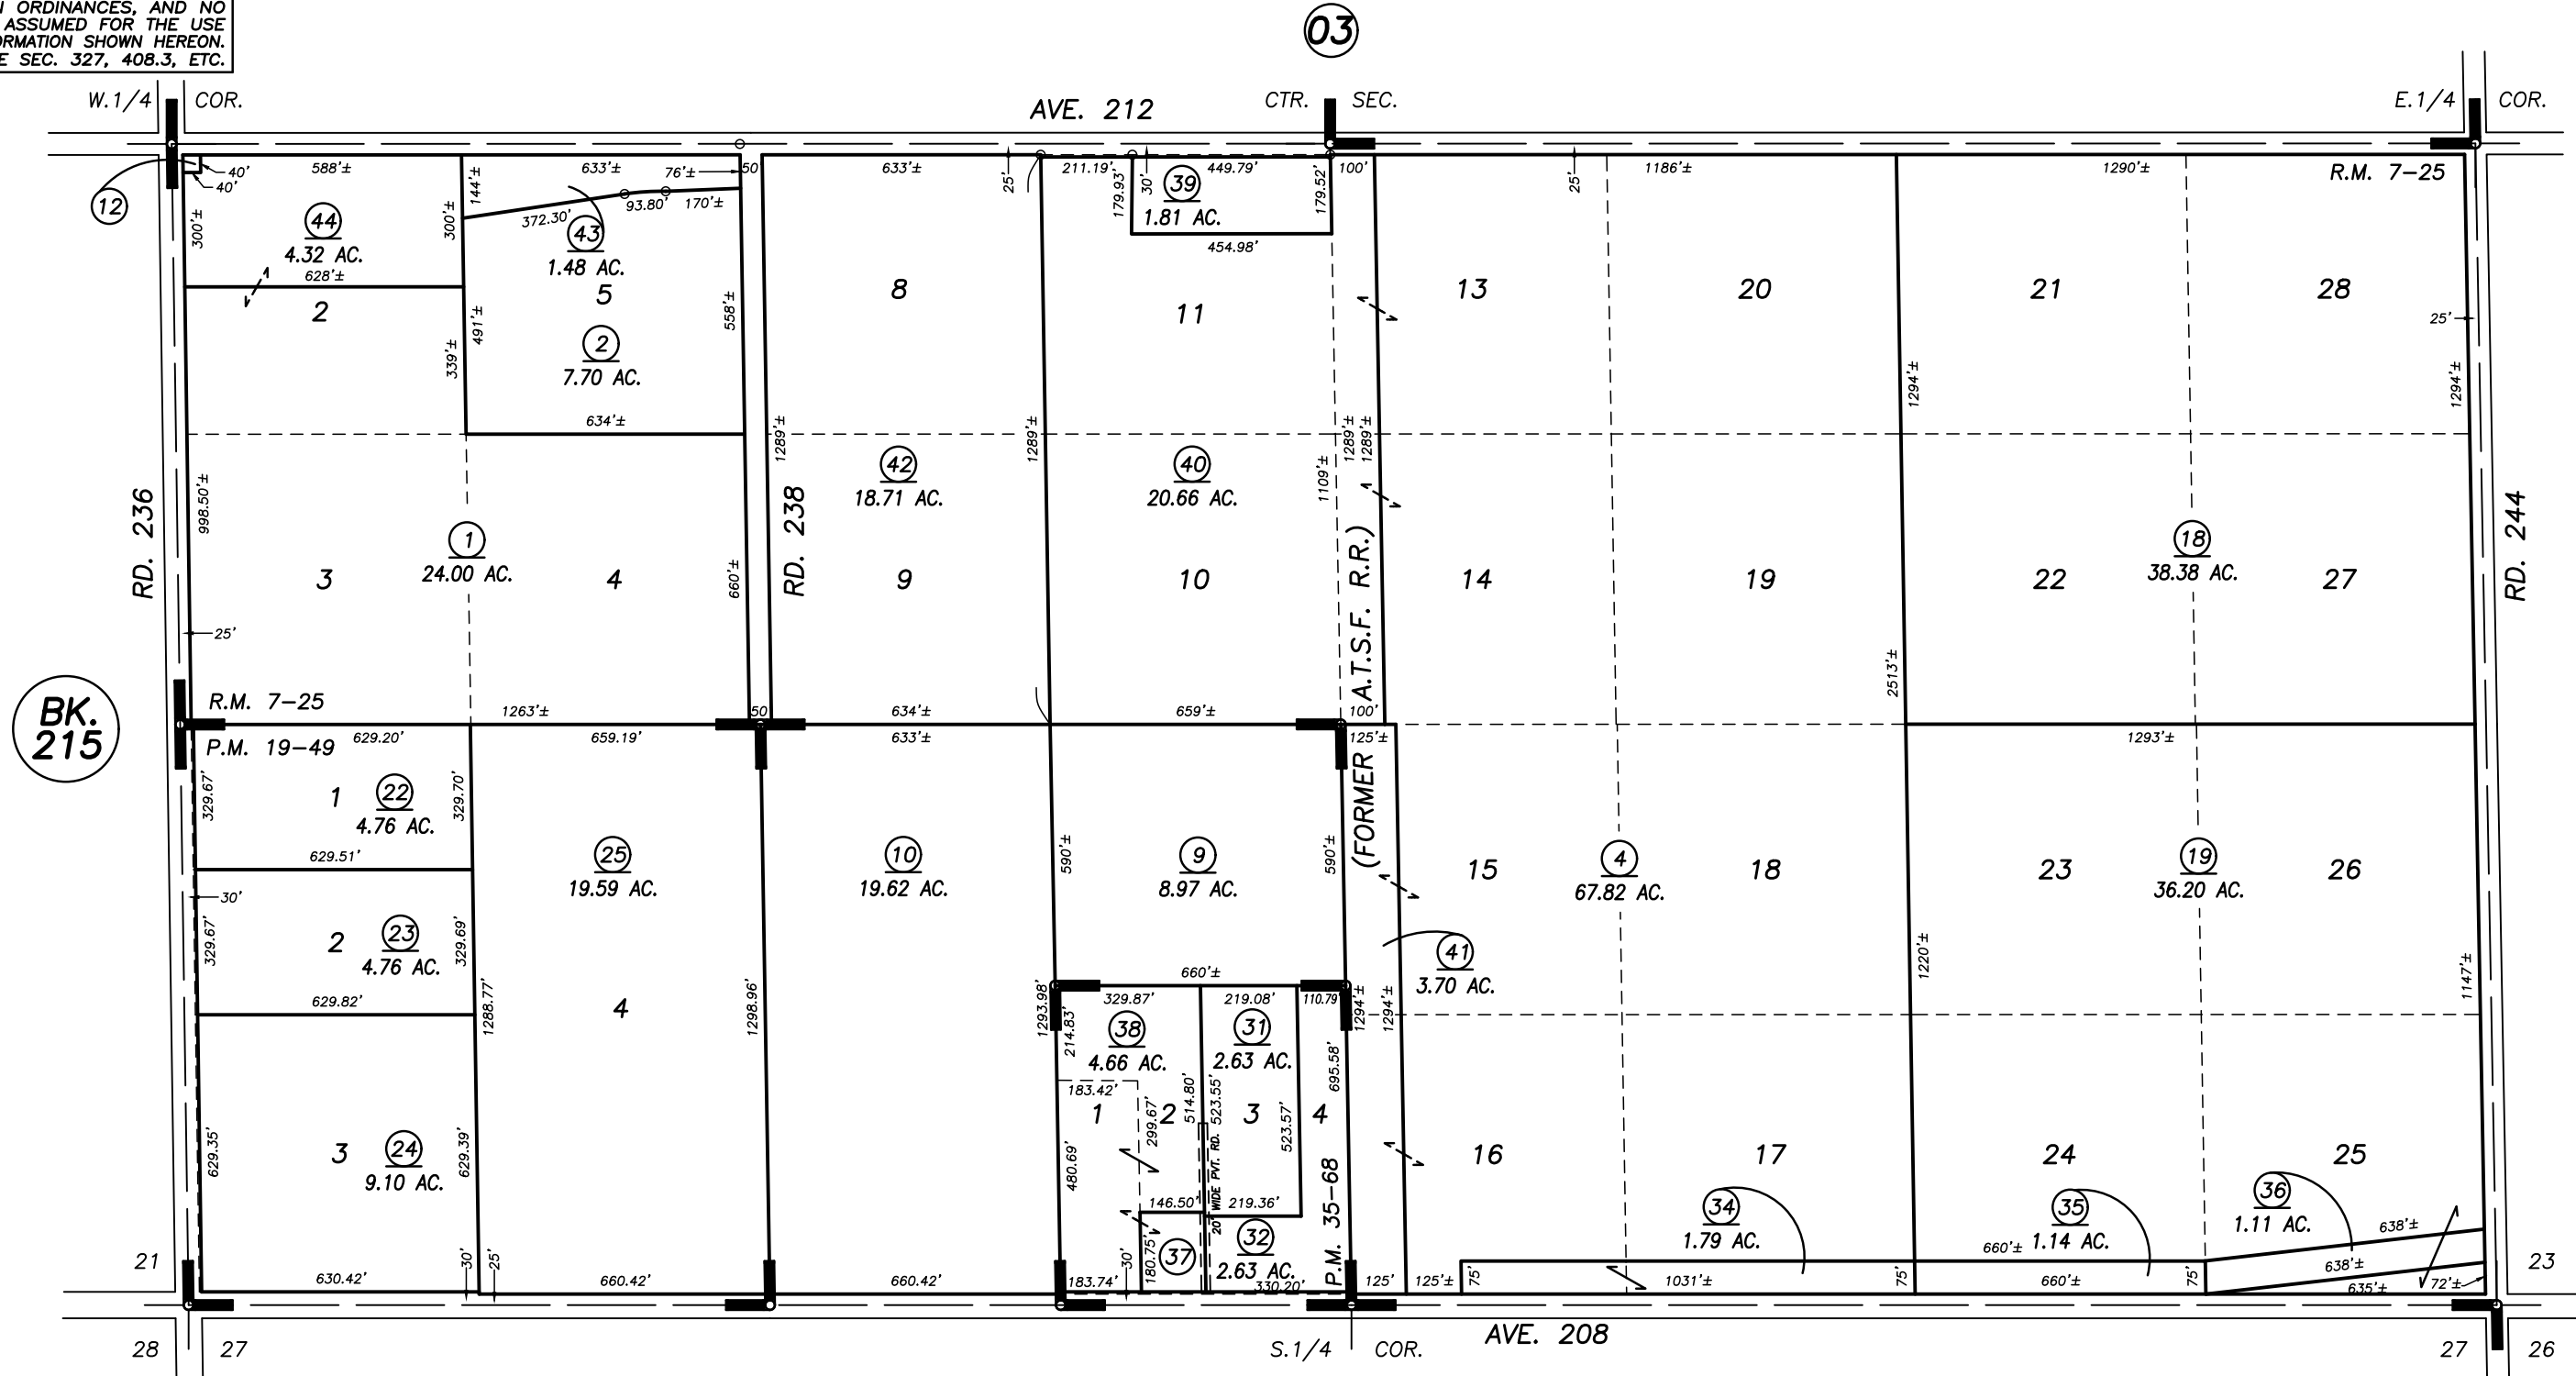
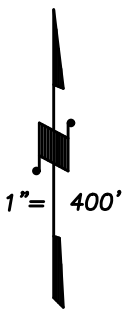


DISCLAIMER

THIS MAP WAS PREPARED FOR LOCAL PROPERTY ASSESSMENT PURPOSES ONLY AND THE PARCELS SHOWN HEREON MAY NOT COMPLY WITH STATE AND LOCAL SUBDIVISION ORDINANCES, AND NO LIABILITY IS ASSUMED FOR THE USE OF THE INFORMATION SHOWN HEREON. R & T CODE SEC. 327, 408.3, ETC.

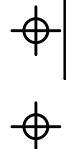

BK. 215

07

03

01

POR. EL MIRADOR ORANGE TRACT, R.M. 7-25  
PARCEL MAP 1848, P.M. 19-49  
PARCEL MAP 3466, P.M. 35-68

VICINITY OF LINDSAY  
ASSESSOR'S MAPS BK. 216 , PG.02  
COUNTY OF TULARE, STATE OF CALIFORNIA, U.S.A.

NOTE: Assessor's Parcel Numbers Shown in Circles	1	123	2017-00265075	8/3/2018	AL
Assessor's Block Numbers Shown in Elipses			REVISION	DATE	TECH