
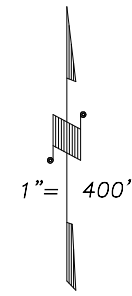


DISCLAIMER
 THIS MAP WAS PREPARED FOR LOCAL PROPERTY ASSESSMENT PURPOSES ONLY AND THE PARCELS SHOWN HEREON MAY NOT COMPLY WITH STATE AND LOCAL SUBDIVISION ORDINANCES, AND NO LIABILITY IS ASSUMED FOR THE USE OF THE INFORMATION SHOWN HEREON.

S1/2 SEC.2, T.20S., R.29E., M.D.B.&M.

Tax Area Codes 219-25
 136-006

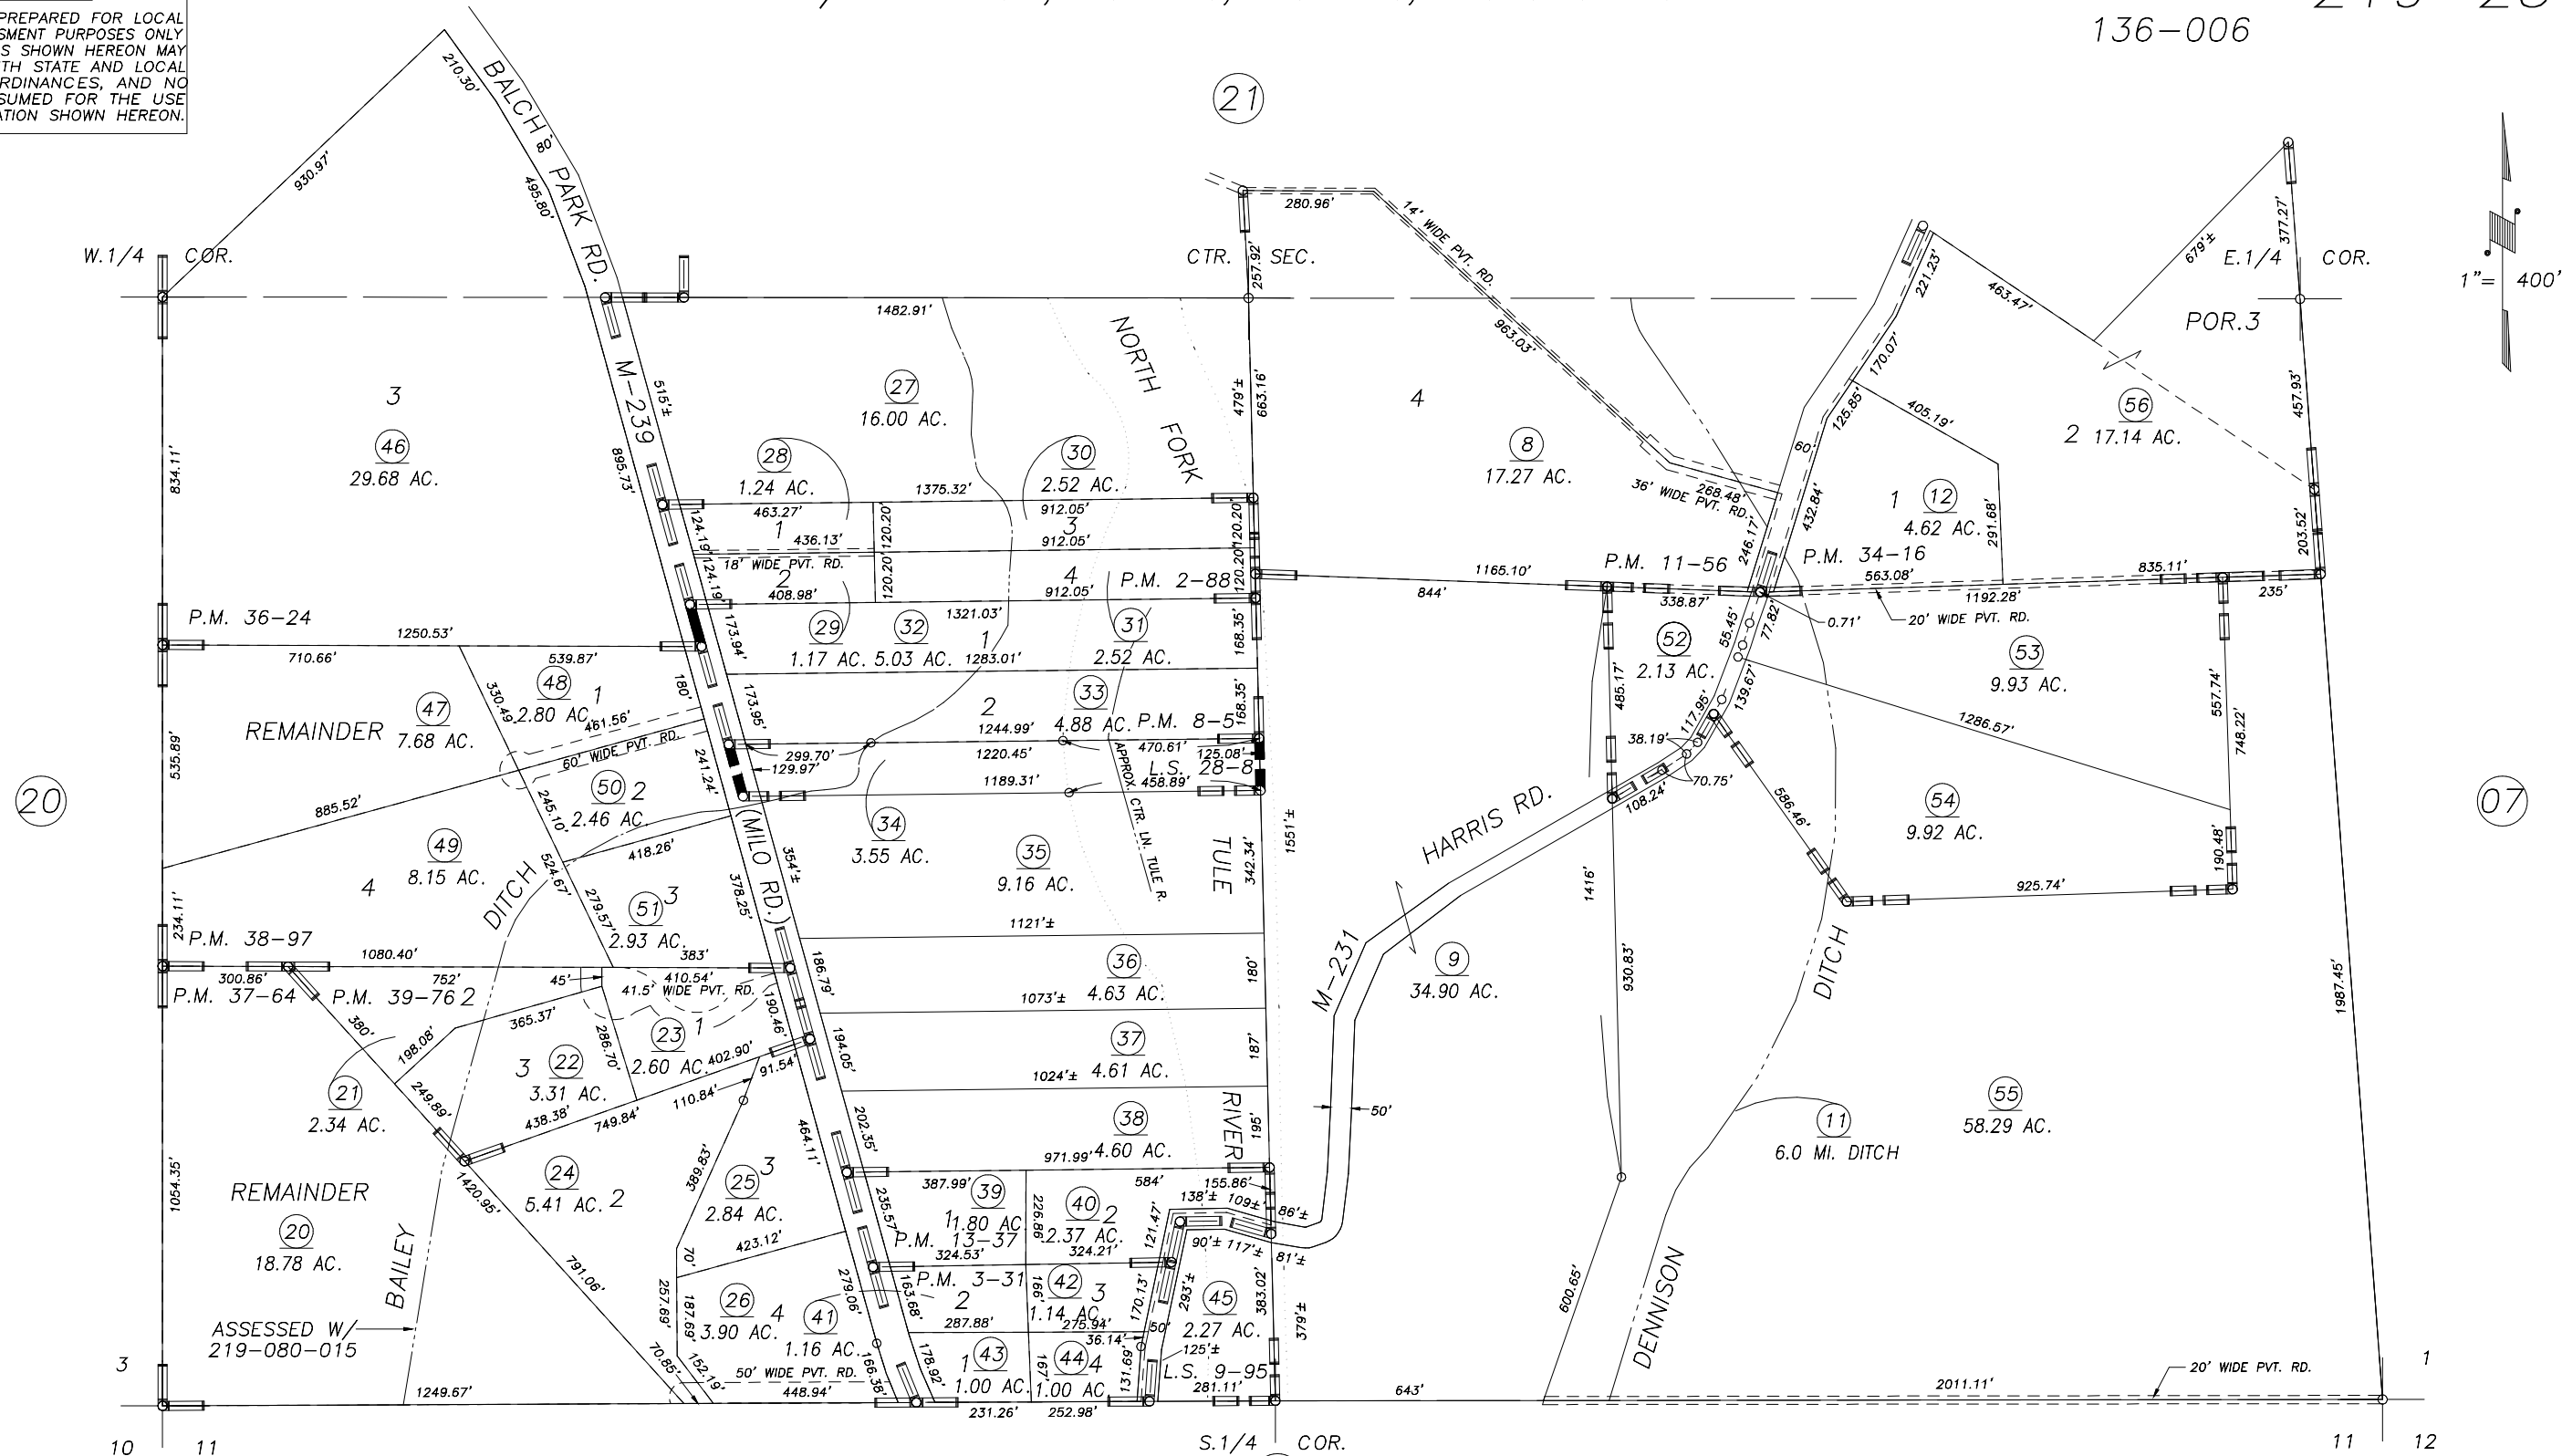

RECORD OF SURVEY, L.S. 9-95
 PARCEL MAP 188, P.M. 2-88
 PARCEL MAP 231, P.M. 3-31
 PARCEL MAP 705, P.M. 8-5
 PARCEL MAP 1055, P.M. 11-56
 PARCEL MAP 1236, P.M. 13-37
 PARCEL MAP 3661, P.M. 37-64

PARCEL MAP 3794, P.M. 38-97
 PARCEL MAP 3873, P.M. 39-76
 POR. PARCEL MAP 3314, P.M. 34-16
 POR. PARCEL MAP 3522, P.M. 36-24
 RECORD OF SURVEY, L.S. 28-8
 RECORD OF SURVEY, L.S. 30-67

VICINITY OF SPRINGVILLE
 ASSESSOR'S MAPS BK.219 , PG.25
 COUNTY OF TULARE, STATE OF CALIFORNIA, U.S.A.

NOTE: Assessor's Parcel Numbers Shown in Circles
 Assessor's Block Numbers Shown in Ellipses

1 123

2010-0064985	08/30/2017	JDF
REVISION	DATE	TECH