


S1/2 OF SE1/4 SEC.31, T.20S., R.29E., M.D.B.&M.



Tax Area Codes 219-30
136-006

DISCLAIMER
THIS MAP WAS PREPARED FOR LOCAL PROPERTY ASSESSMENT PURPOSES ONLY AND THE PARCELS SHOWN HEREON MAY NOT COMPLY WITH STATE AND LOCAL SUBDIVISION ORDINANCES, AND NO LIABILITY IS ASSUMED FOR THE USE OF THE INFORMATION SHOWN HEREON. R & T CODE SEC. 327, 408.3, ETC.

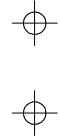

W1/4 COR. SE1/4

(24)

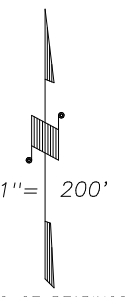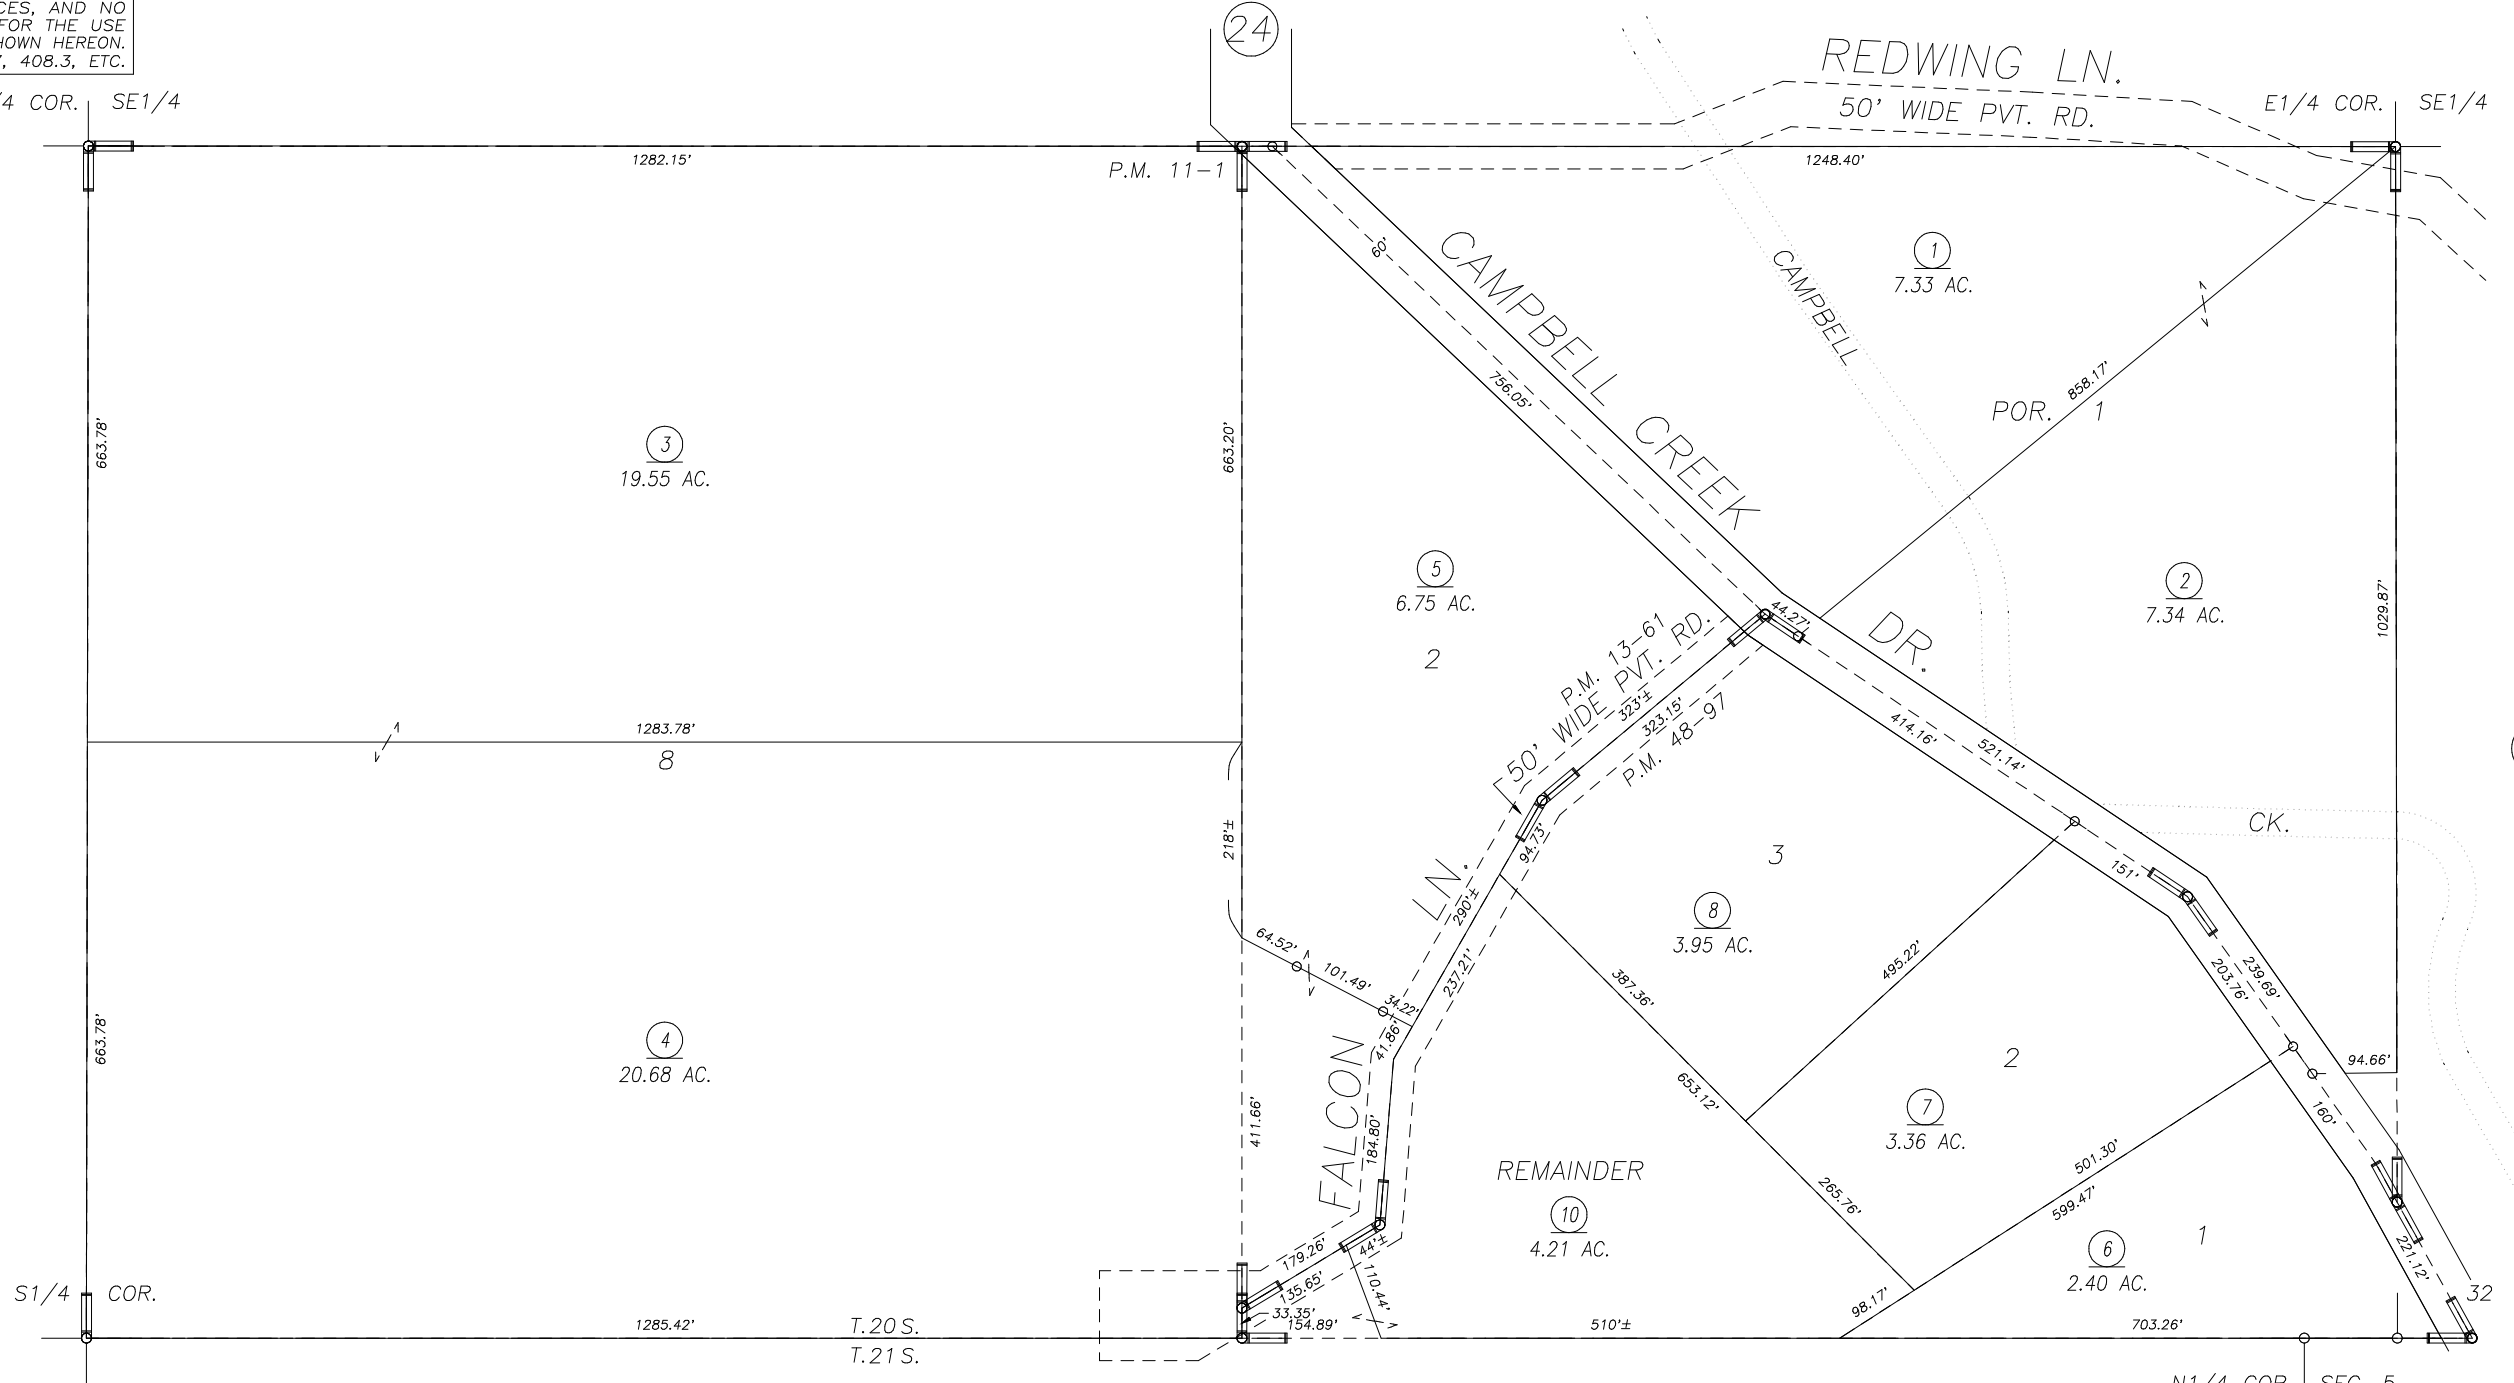

1" = 200'
BASIS OF BEARINGS:
P.M. 48-97



POR. PARCEL MAP NO. 1000, P.M. 11-1
PARCEL MAP NO. 1260, P.M. 13-61
PARCEL MAP NO. 4792, P.M. 48-97

Bk.
284

VICINITY OF SPRINGVILLE
ASSESSOR'S MAPS BK. 219 , PG. 30
COUNTY OF TULARE, CALIFORNIA, U.S.A.

NOTE: Assessor's Parcel Numbers Shown in Circles ① (123)
Assessor's Block Numbers Shown in Elipses

2016-0082711	05/24/2017	AL
REVISION	DATE	TECH