


N1/2 OF NW1/4 SEC.11, T.20S., R.29E., M.D.B.&M.

Tax Area Codes 219-31
136-006

DISCLAIMER
THIS MAP WAS PREPARED FOR LOCAL PROPERTY ASSESSMENT PURPOSES ONLY AND THE PARCELS SHOWN HEREON MAY NOT COMPLY WITH STATE AND LOCAL SUBDIVISION ORDINANCES, AND NO LIABILITY IS ASSUMED FOR THE USE OF THE INFORMATION SHOWN HEREON. R & T CODE SEC. 327, 408.3, ETC

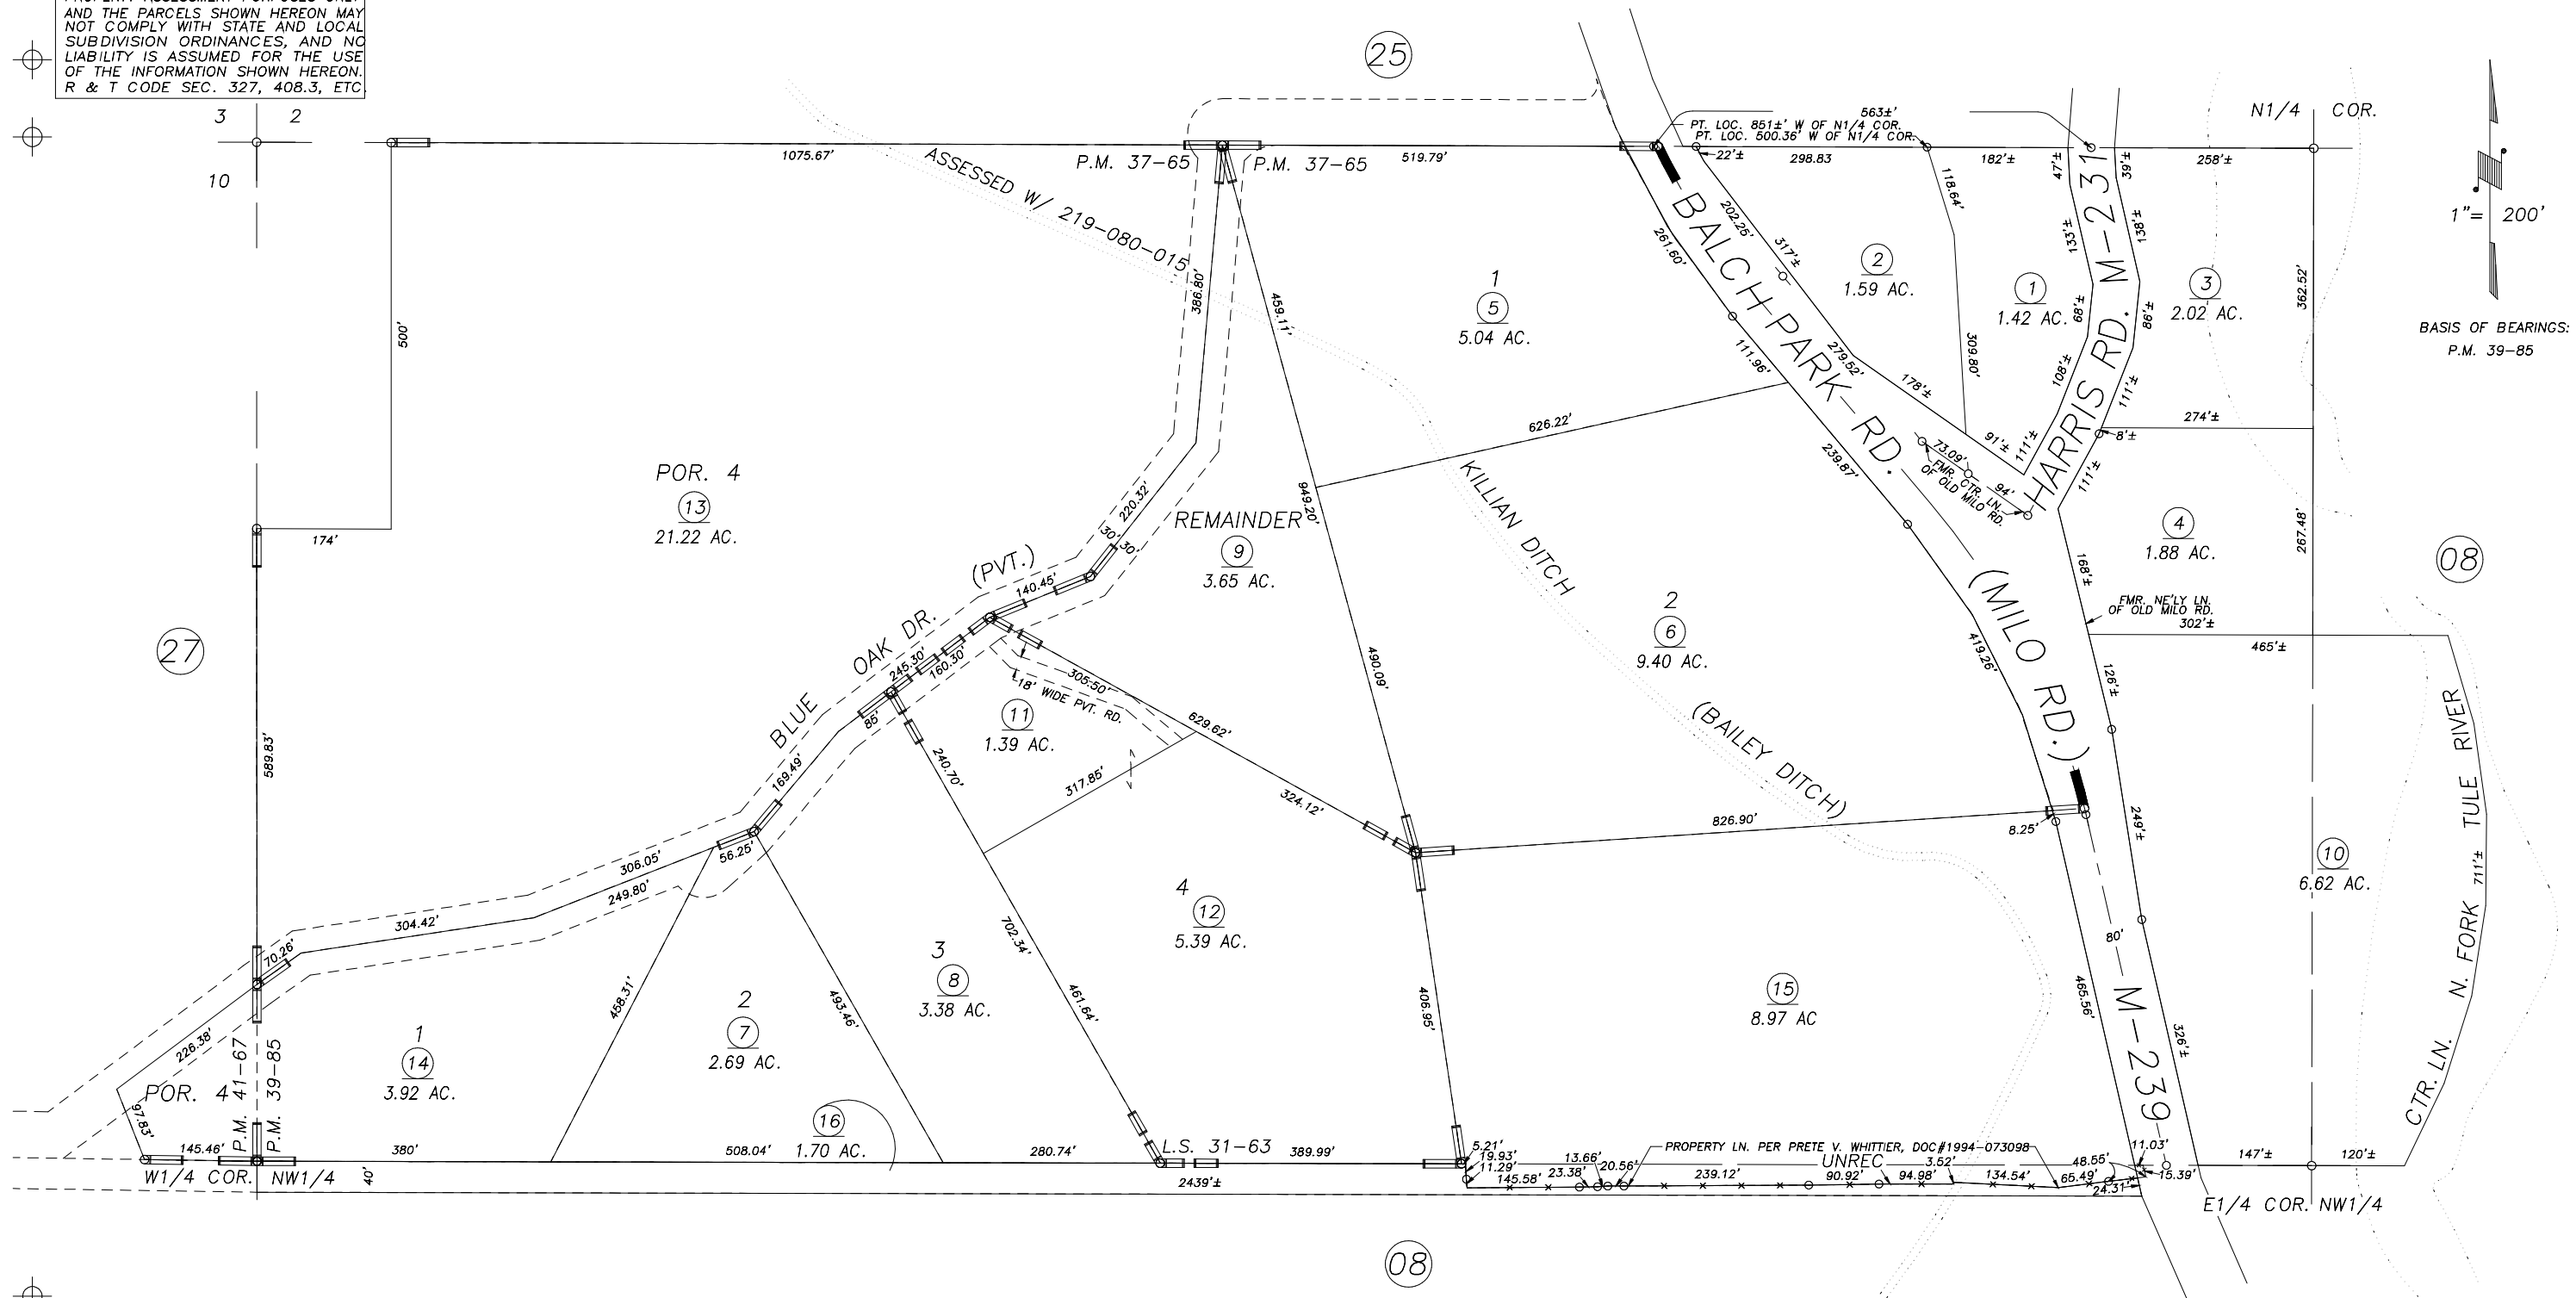

POR. PARCEL MAP NO. 3662, P.M. 37-65
PARCEL MAP NO. 3882, P.M. 39-85
POR. PARCEL MAP NO. 4063, P.M. 41-67
PRETE SURVEY, UNREC
RECORD OF SURVEY, L.S. 31-63

VICINITY OF SPRINGVILLE
ASSESSOR'S MAPS BK.219 , PG.31
COUNTY OF TULARE, CALIFORNIA, U.S.A.

NOTE: Assessor's Parcel Numbers Shown in Circles (1) (123)
Assessor's Block Numbers Shown in Ellipses (25) (27) (28)

2012-0052365	6/29/2017	GL
REVISION	DATE	TECH