


DISCLAIMER
 THIS MAP WAS PREPARED FOR LOCAL PROPERTY ASSESSMENT PURPOSES ONLY AND THE PARCELS SHOWN HEREON MAY NOT COMPLY WITH STATE AND LOCAL SUBDIVISION ORDINANCES, AND NO LIABILITY IS ASSUMED FOR THE USE OF THE INFORMATION SHOWN HEREON. R & T CODE SEC. 327, 408.3, ETC.

SEC'S 5 & 6, T.20S., R.30E., M.D.B.&M.

Tax Area Codes 220-19
 136-006

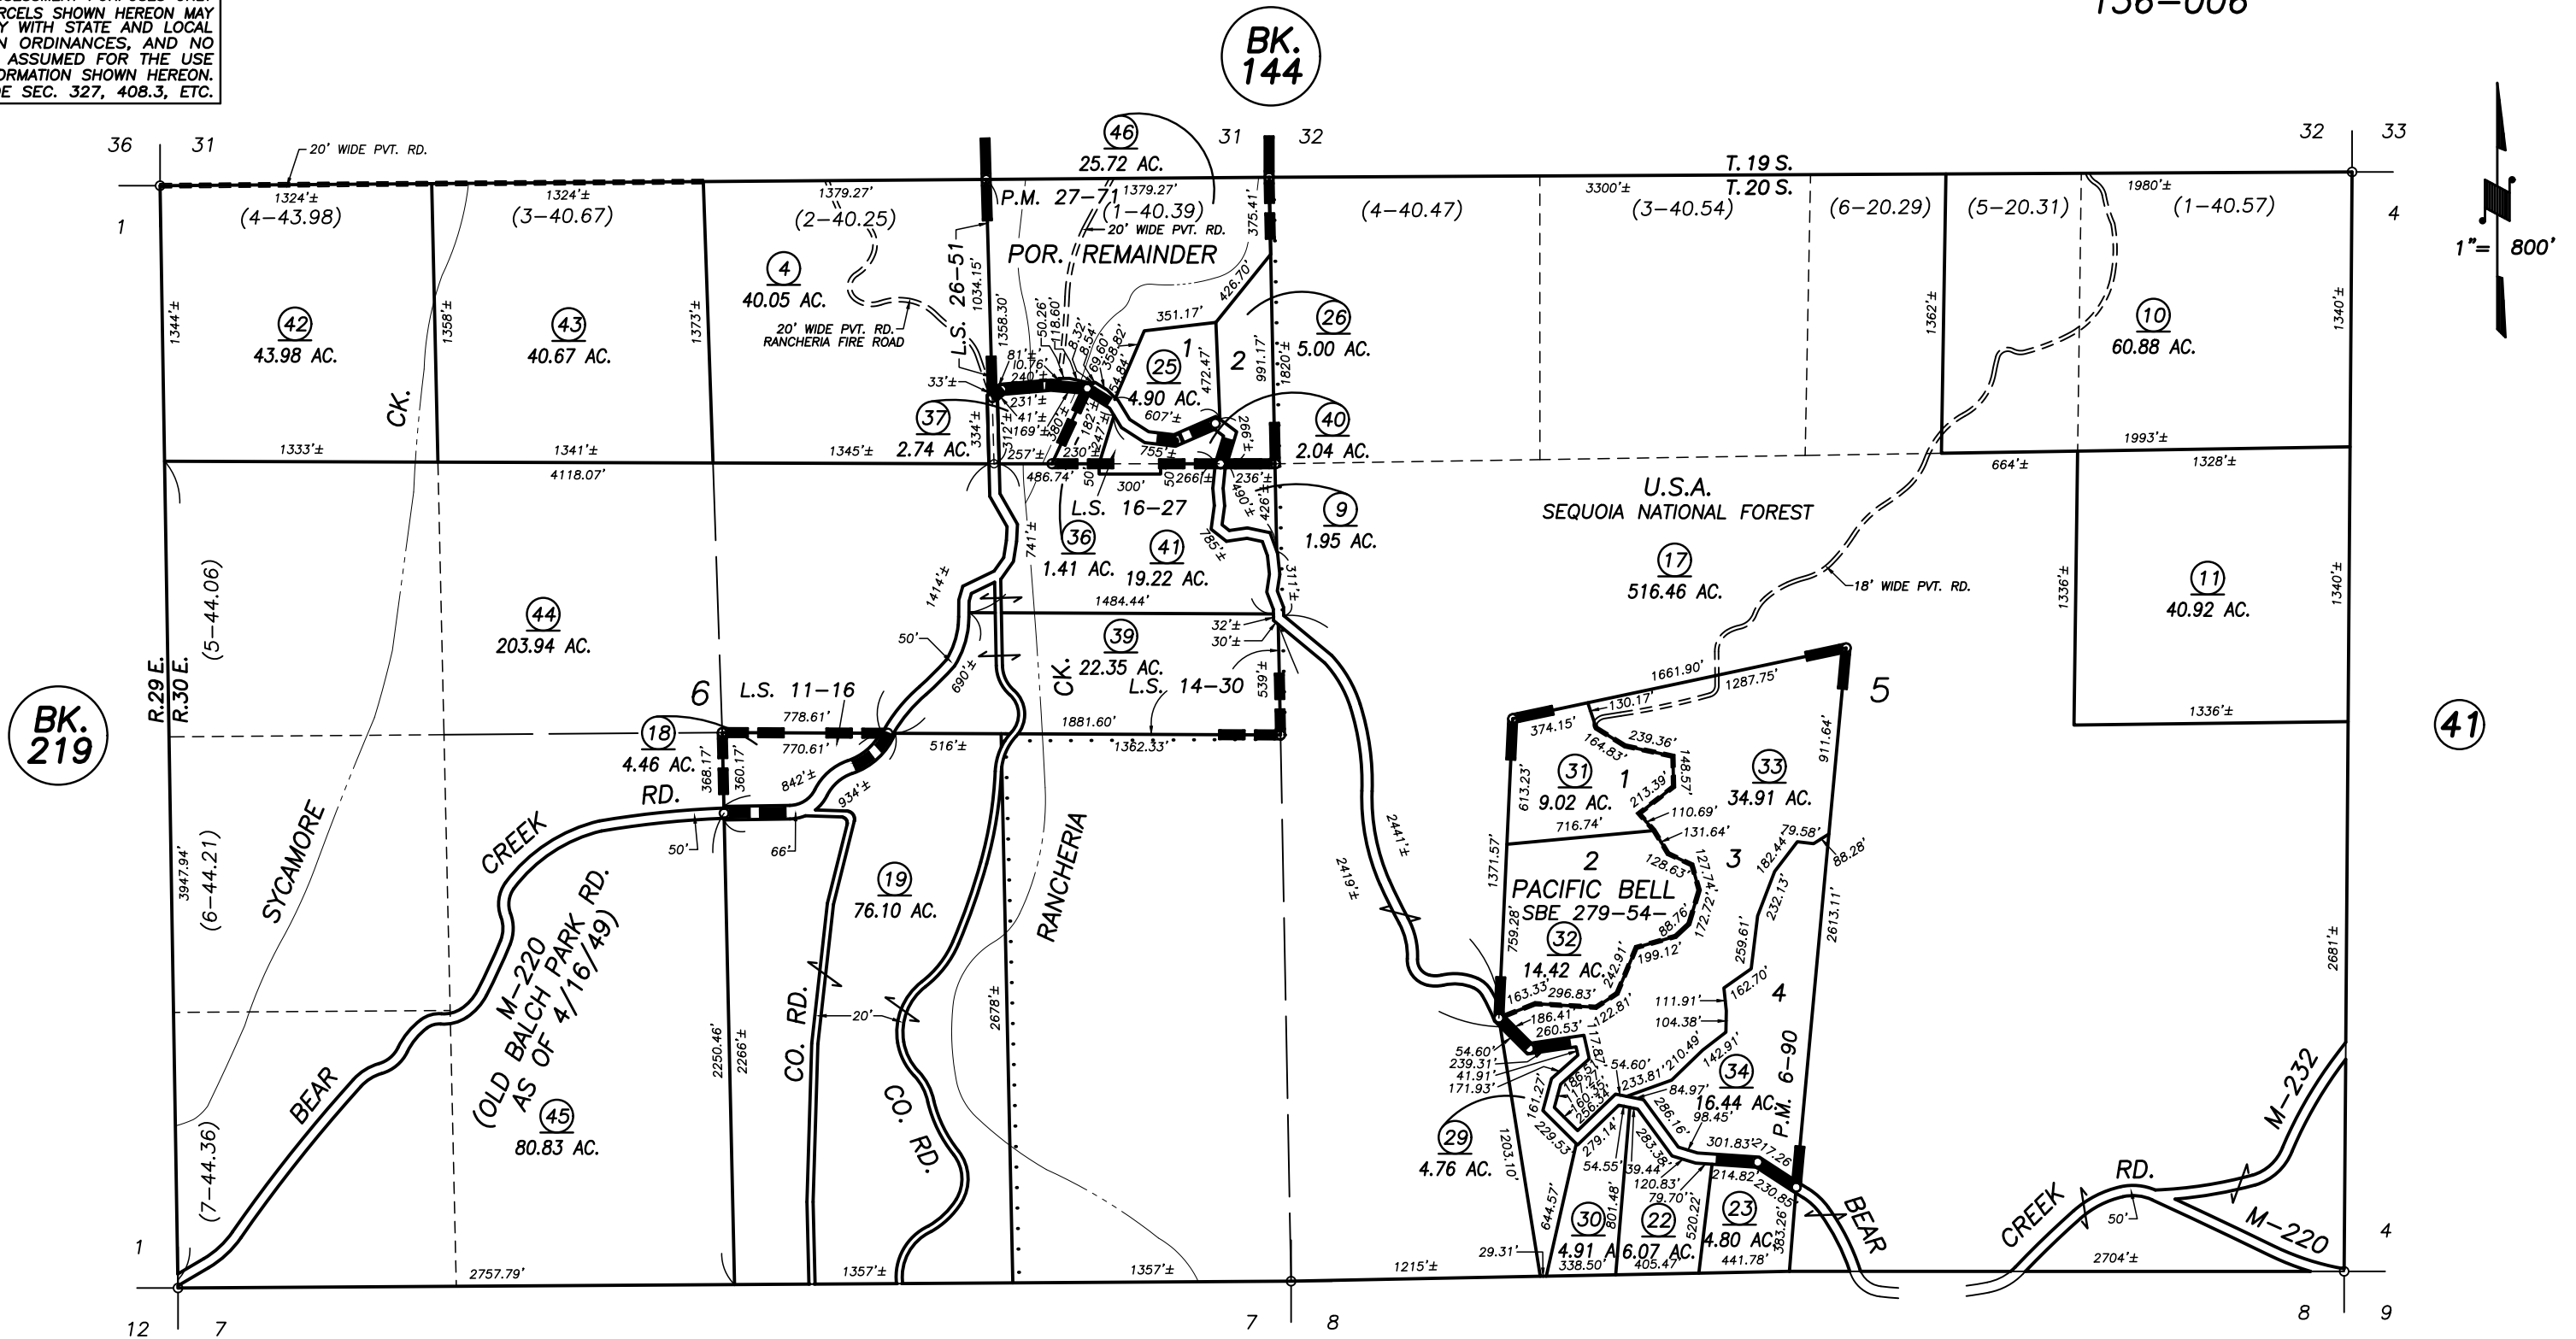

RECORD OF SURVEY, L.S. 11-16
 PARCEL MAP 590, P.M. 6-90
 POR. PARCEL MAP 2670, P.M. 27-71
 RECORD OF SURVEY, L.S. 14-30
 RECORD OF SURVEY, L.S. 16-27
 RECORD OF SURVEY, L.S. 26-51

VICINITY OF SPRINGVILLE
 ASSESSOR'S MAPS BK. 220 , PG. 19
 COUNTY OF TULARE, STATE OF CALIFORNIA, U.S.A.

NOTE: Assessor's Parcel Numbers Shown in Circles (1) (123)
 Assessor's Block Numbers Shown in Ellipses (1) (123)

2018-0020570	10/12/2018	NFL
REVISION	DATE	TECH