
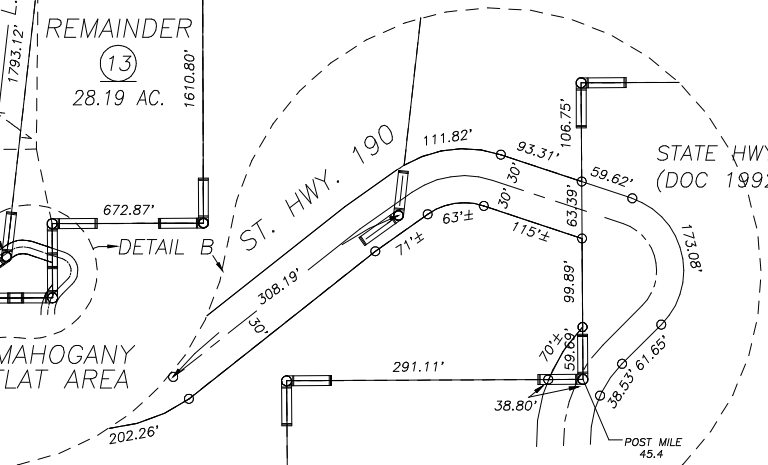
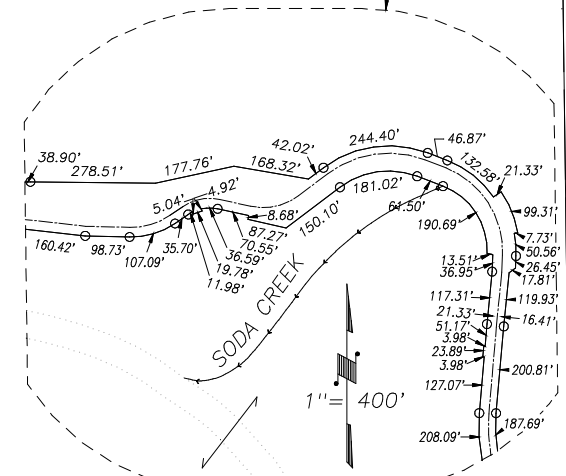


TRACTS 37 TO 42 & POR. N.1/2 SEC.'S 31 & 32, T.20S., R.31E., M.D.B.&M. Tax Area Codes 220-43  
136-006

**DISCLAIMER**  
THIS MAP WAS PREPARED FOR LOCAL PROPERTY ASSESSMENT PURPOSES ONLY AND THE PARCELS SHOWN HEREON MAY NOT COMPLY WITH STATE AND LOCAL SUBDIVISION ORDINANCES, AND NO LIABILITY IS ASSUMED FOR THE USE OF THE INFORMATION SHOWN HEREON. R & T CODE SEC. 327, 408.3, ETC.

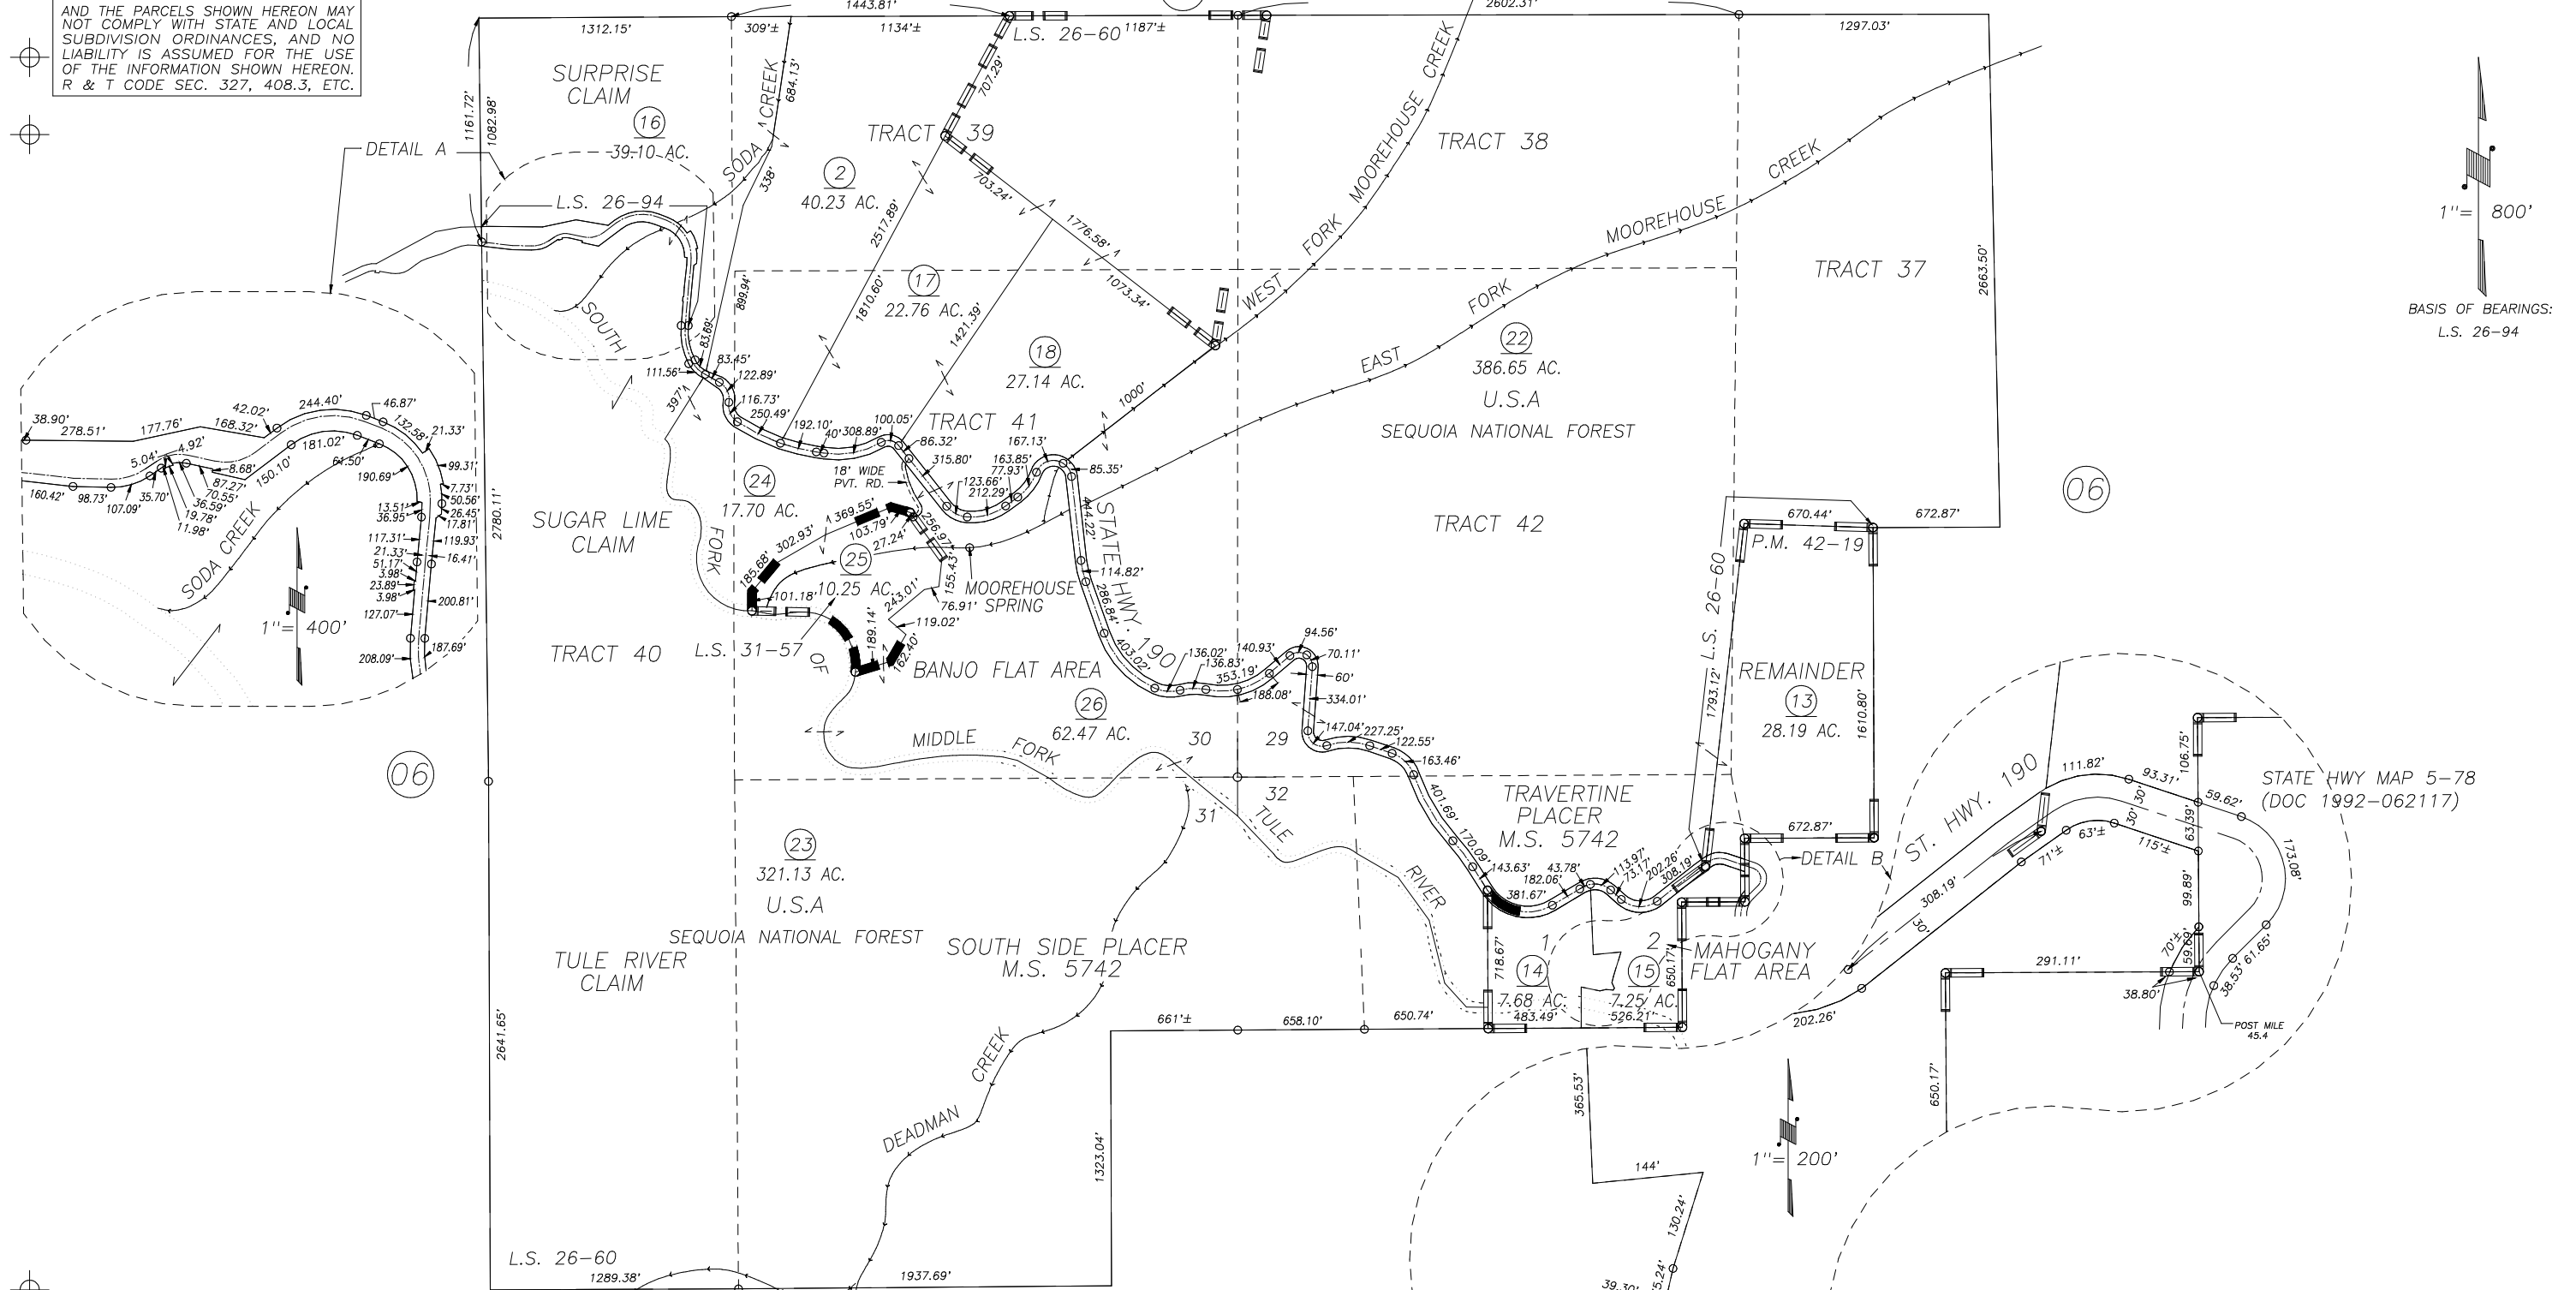

RECORD OF SURVEY, L.S. 14-2 (POR. HWY. 190)  
SOUTHSIDE PLACER MINING CLAIM, M.S. 5742  
TRAVERTINE PLACER MINING CLAIM, M.S. 5742  
PARCEL MAP NO. 4115, P.M. 42-19  
RECORD OF SURVEY, L.S. 26-60  
RECORD OF SURVEY, L.S. 26-94 (POR. HWY. 190)  
RECORD OF SURVEY, L.S. 31-57

NOTE: Assessor's Parcel Numbers Shown in Circles ① 123  
Assessor's Block Numbers Shown in Elipses ① 123

2016-0045756	06/29/2016	AL
REVISION	DATE	TECH

VICINITY OF CAMP NELSON  
ASSESSOR'S MAPS BK. 220 , PG. 43  
COUNTY OF TULARE, CALIFORNIA, U.S.A.