


DISCLAIMER
 THIS MAP WAS PREPARED FOR LOCAL PROPERTY ASSESSMENT PURPOSES ONLY AND THE PARCELS SHOWN HEREON MAY NOT COMPLY WITH STATE AND LOCAL SUBDIVISION ORDINANCES, AND NO LIABILITY IS ASSUMED FOR THE USE OF THE INFORMATION SHOWN HEREON. R & T CODE SEC. 327, 408.3, ETC.

SEC. 10 & 11, T.21S., R.24E., M.D.B.& M.

Tax Area Code 228-08
 123-004
 123-006

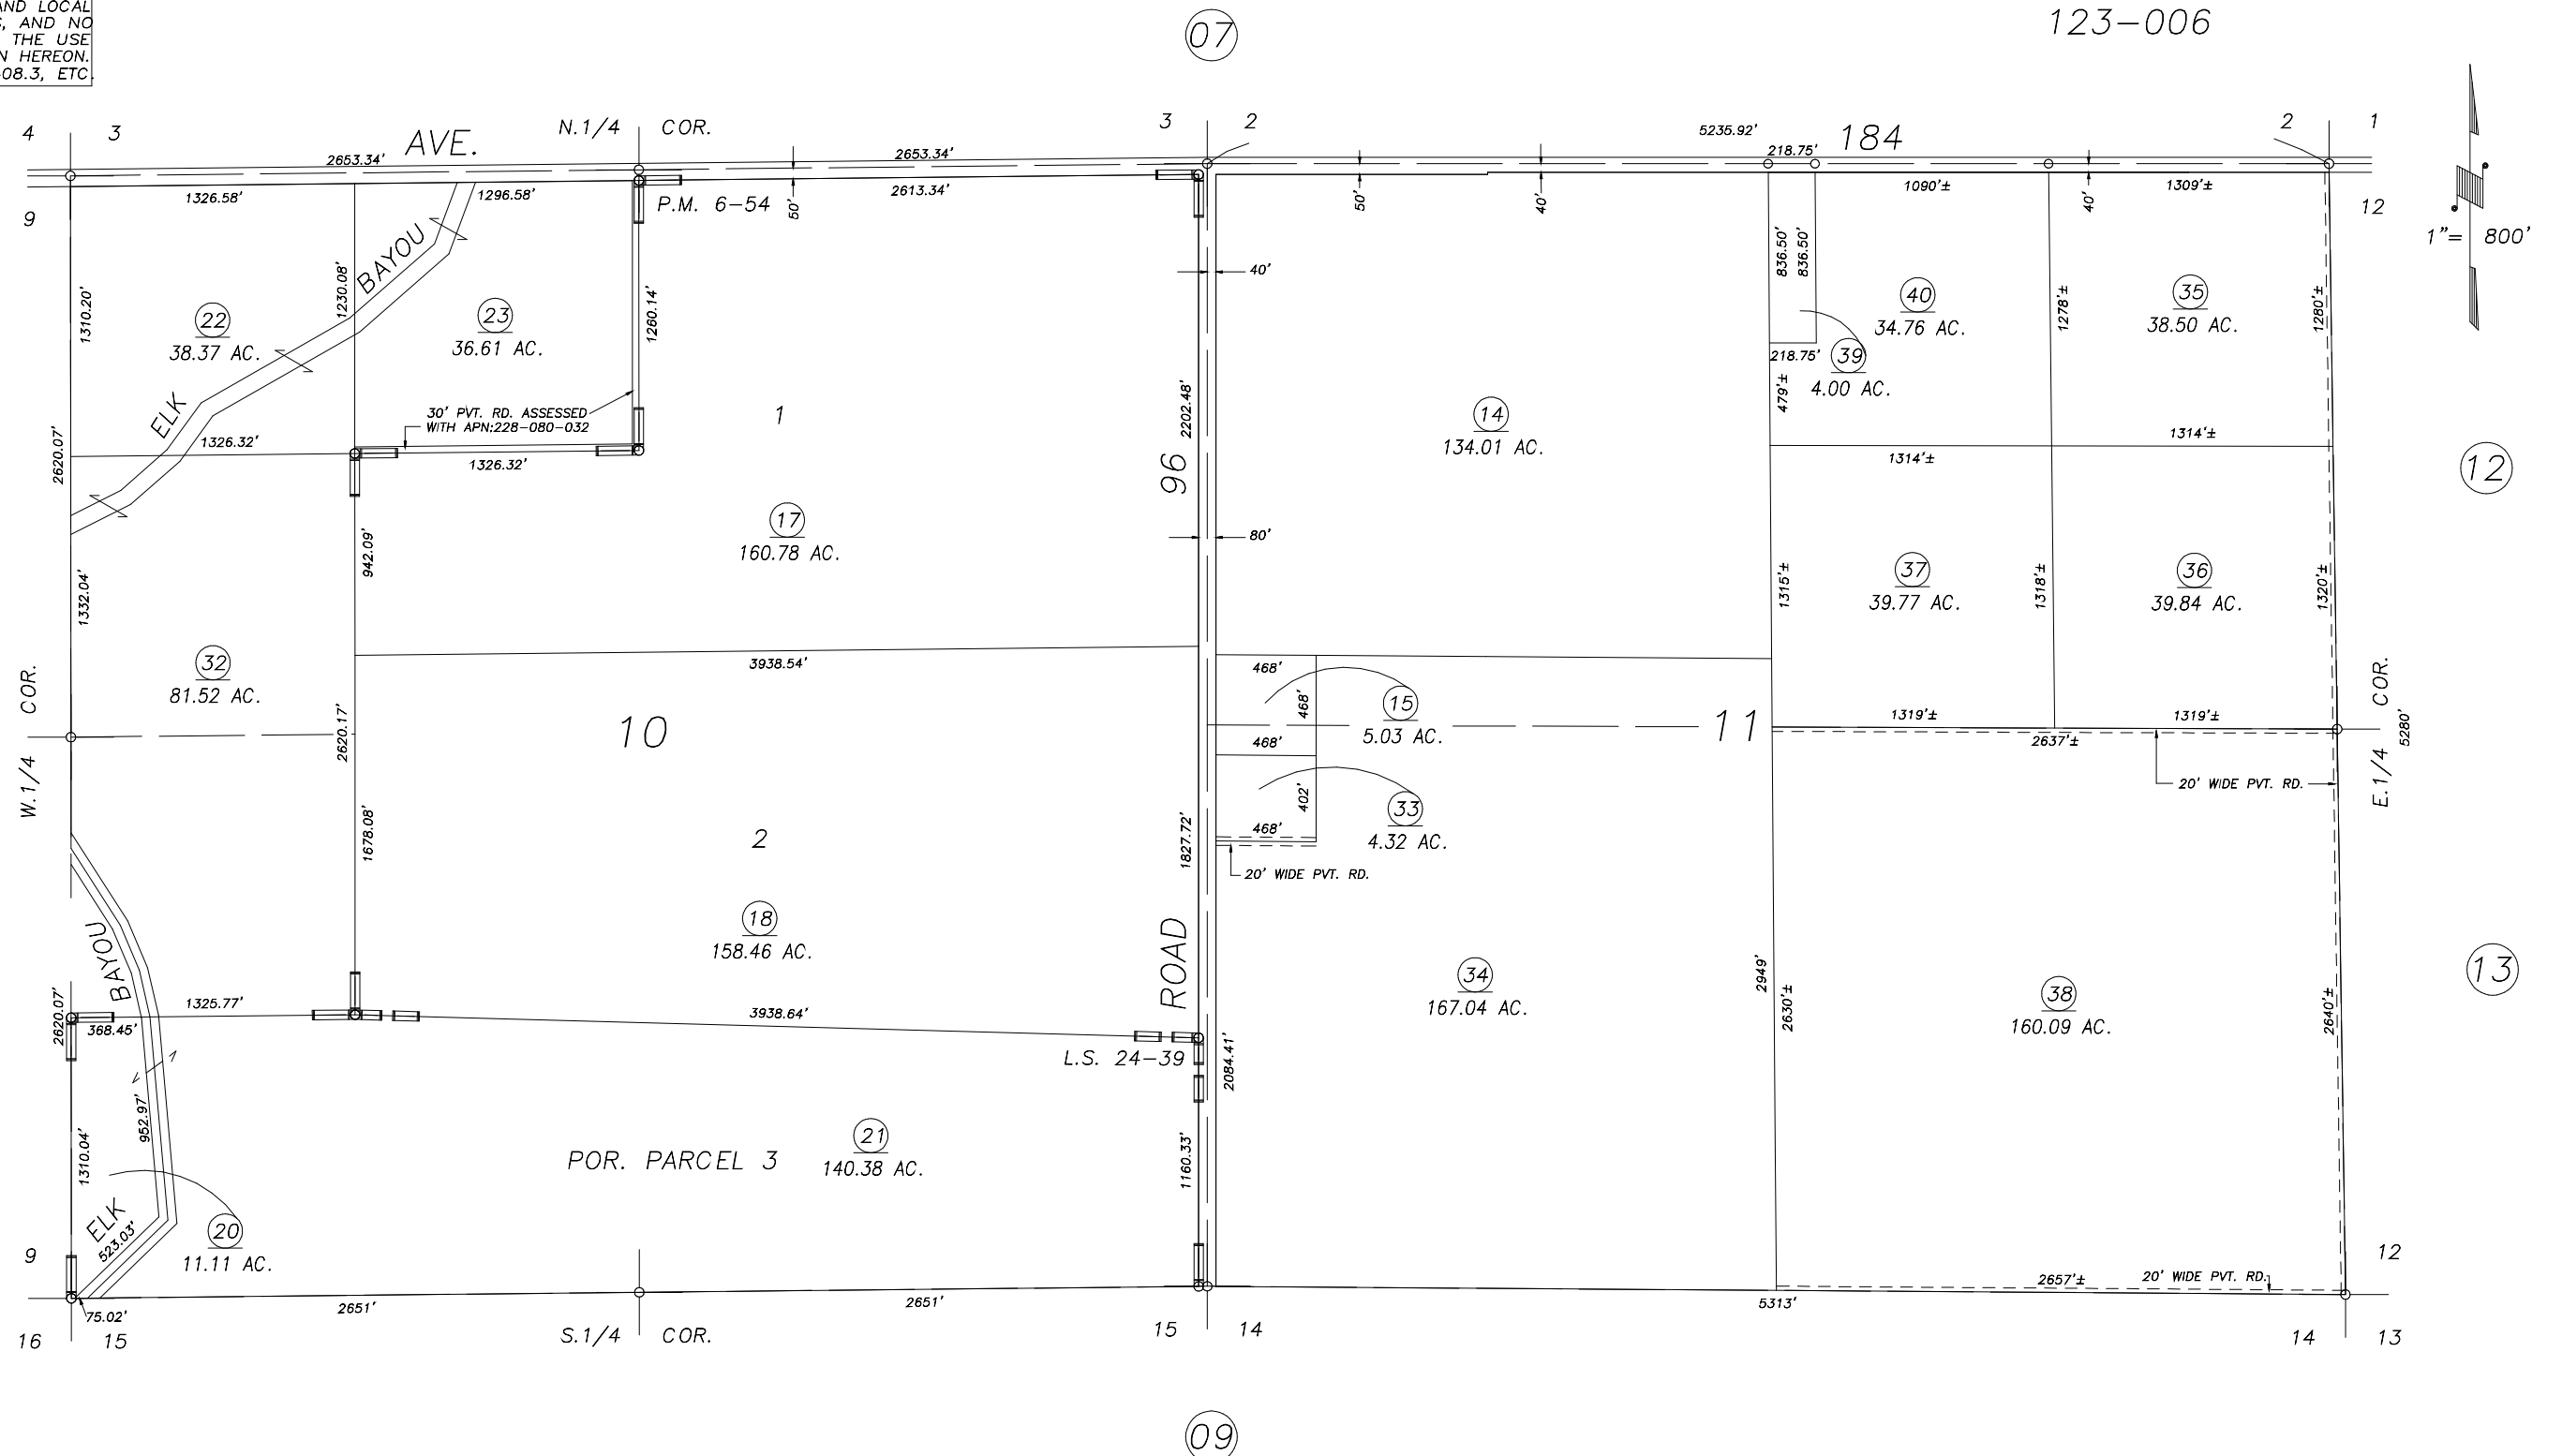

POR. PARCEL MAP 554, P.M. 6-54
 RECORD OF SURVEY, L.S. 24-39

VICINITY OF TULARE
 ASSESSOR'S MAPS BK.228 , PG.08
 COUNTY OF TULARE, CALIFORNIA, U.S.A.

NOTE: Assessor's Parcel Numbers Shown in Circles (1) (123) 2017-0013145 8/1/2017 GL
 Assessor's Block Numbers Shown in Ellipses REVISION DATE TECH