


**DISCLAIMER**  
 THIS MAP WAS PREPARED FOR LOCAL PROPERTY ASSESSMENT PURPOSES ONLY. THE PARCELS SHOWN HEREON MAY NOT COMPLY WITH STATE AND LOCAL SUBDIVISION ORDINANCES. NO LIABILITY IS ASSUMED FOR THE USE OF THE INFORMATION HEREON. R & T CODE SEC. 327, 408.3, ETC.  
 REVISED: 09/05/2018  
 REASON: 2017-0003883  
 CAD TECH: ASG

POR. OF S 1/2 OF SEC. 31 T.21S., R.25E., M.D.B. & M.

TAX CODE AREA **230-24**  
 147-004

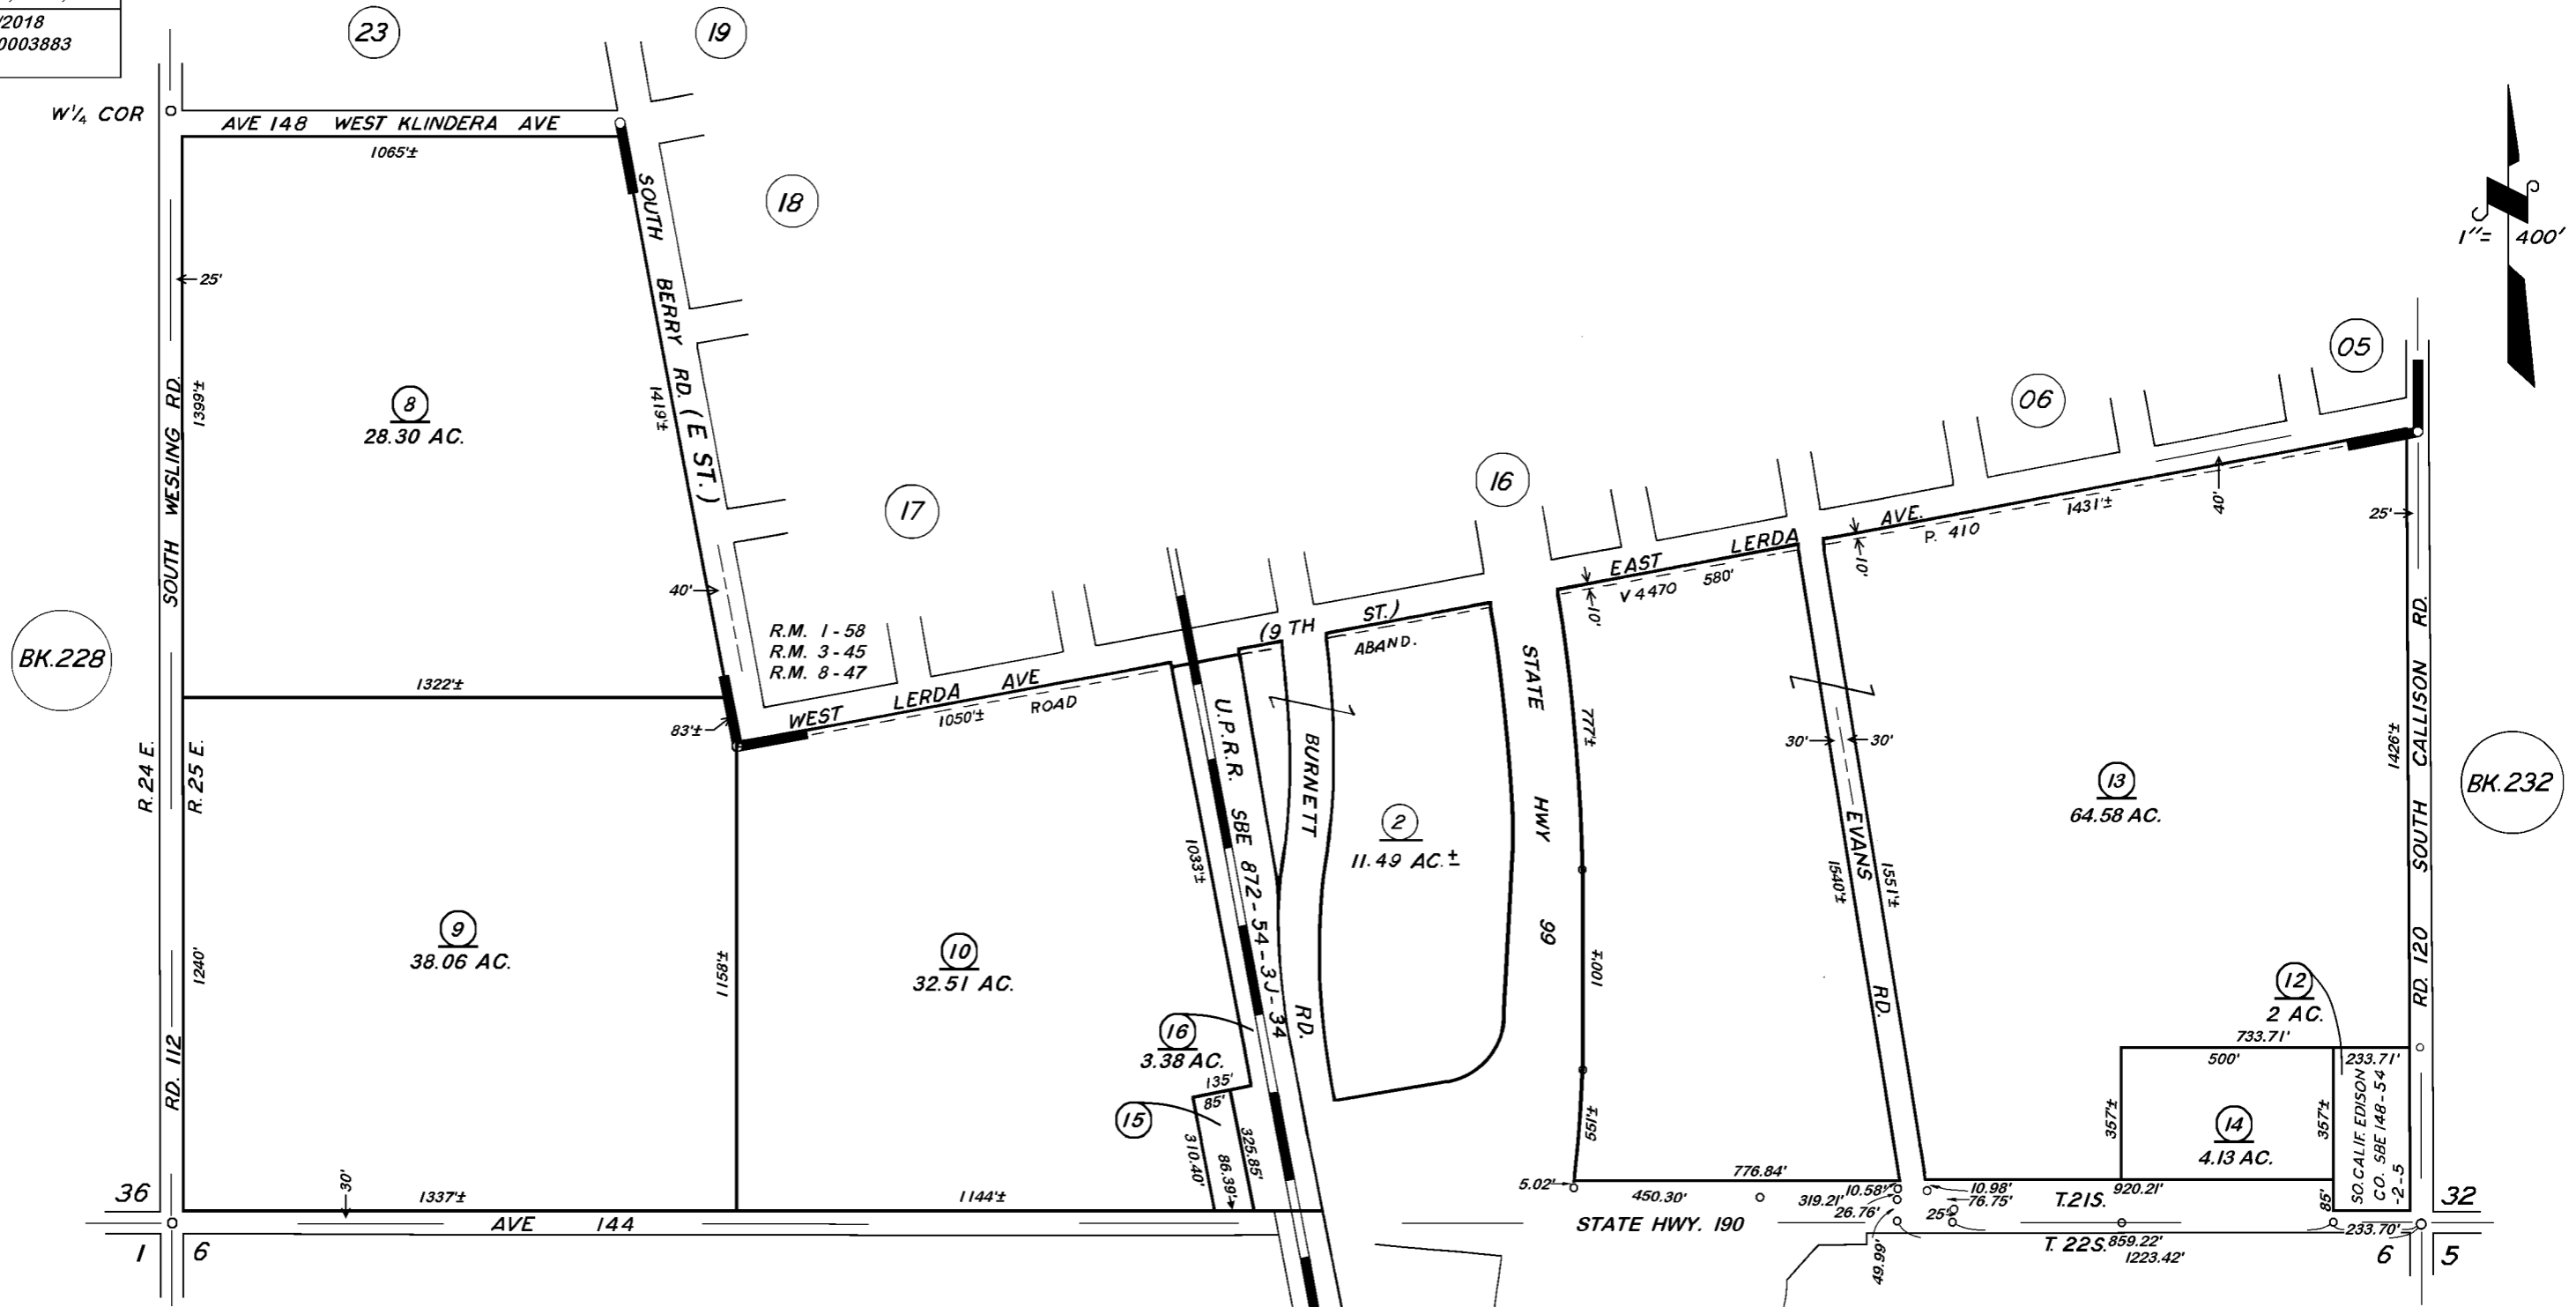

POR. OF TIPTON, R.M. 1-58, 3-45 & 8-47

VICINITY OF TIPTON  
 ASSESSOR'S MAPS BK. 230, PG. 24.  
 COUNTY OF TULARE, CALIF.

NOTE — ASSESSOR'S BLOCK NUMBERS SHOWN IN ELLIPSES  
 ASSESSOR'S PARCEL NUMBERS SHOWN IN CIRCLES

