


N1/2 OF NE1/4 OF NE1/4 SEC.19, T.21S., R.26E., M.D.B.&M.

Tax Area Codes 233-11  
162-004

**DISCLAIMER**  
THIS MAP WAS PREPARED FOR LOCAL PROPERTY ASSESSMENT PURPOSES ONLY AND THE PARCELS SHOWN HEREON MAY NOT COMPLY WITH STATE AND LOCAL SUBDIVISION ORDINANCES, AND NO LIABILITY IS ASSUMED FOR THE USE OF THE INFORMATION SHOWN HEREON. R & T CODE SEC. 327, 408.3, ETC

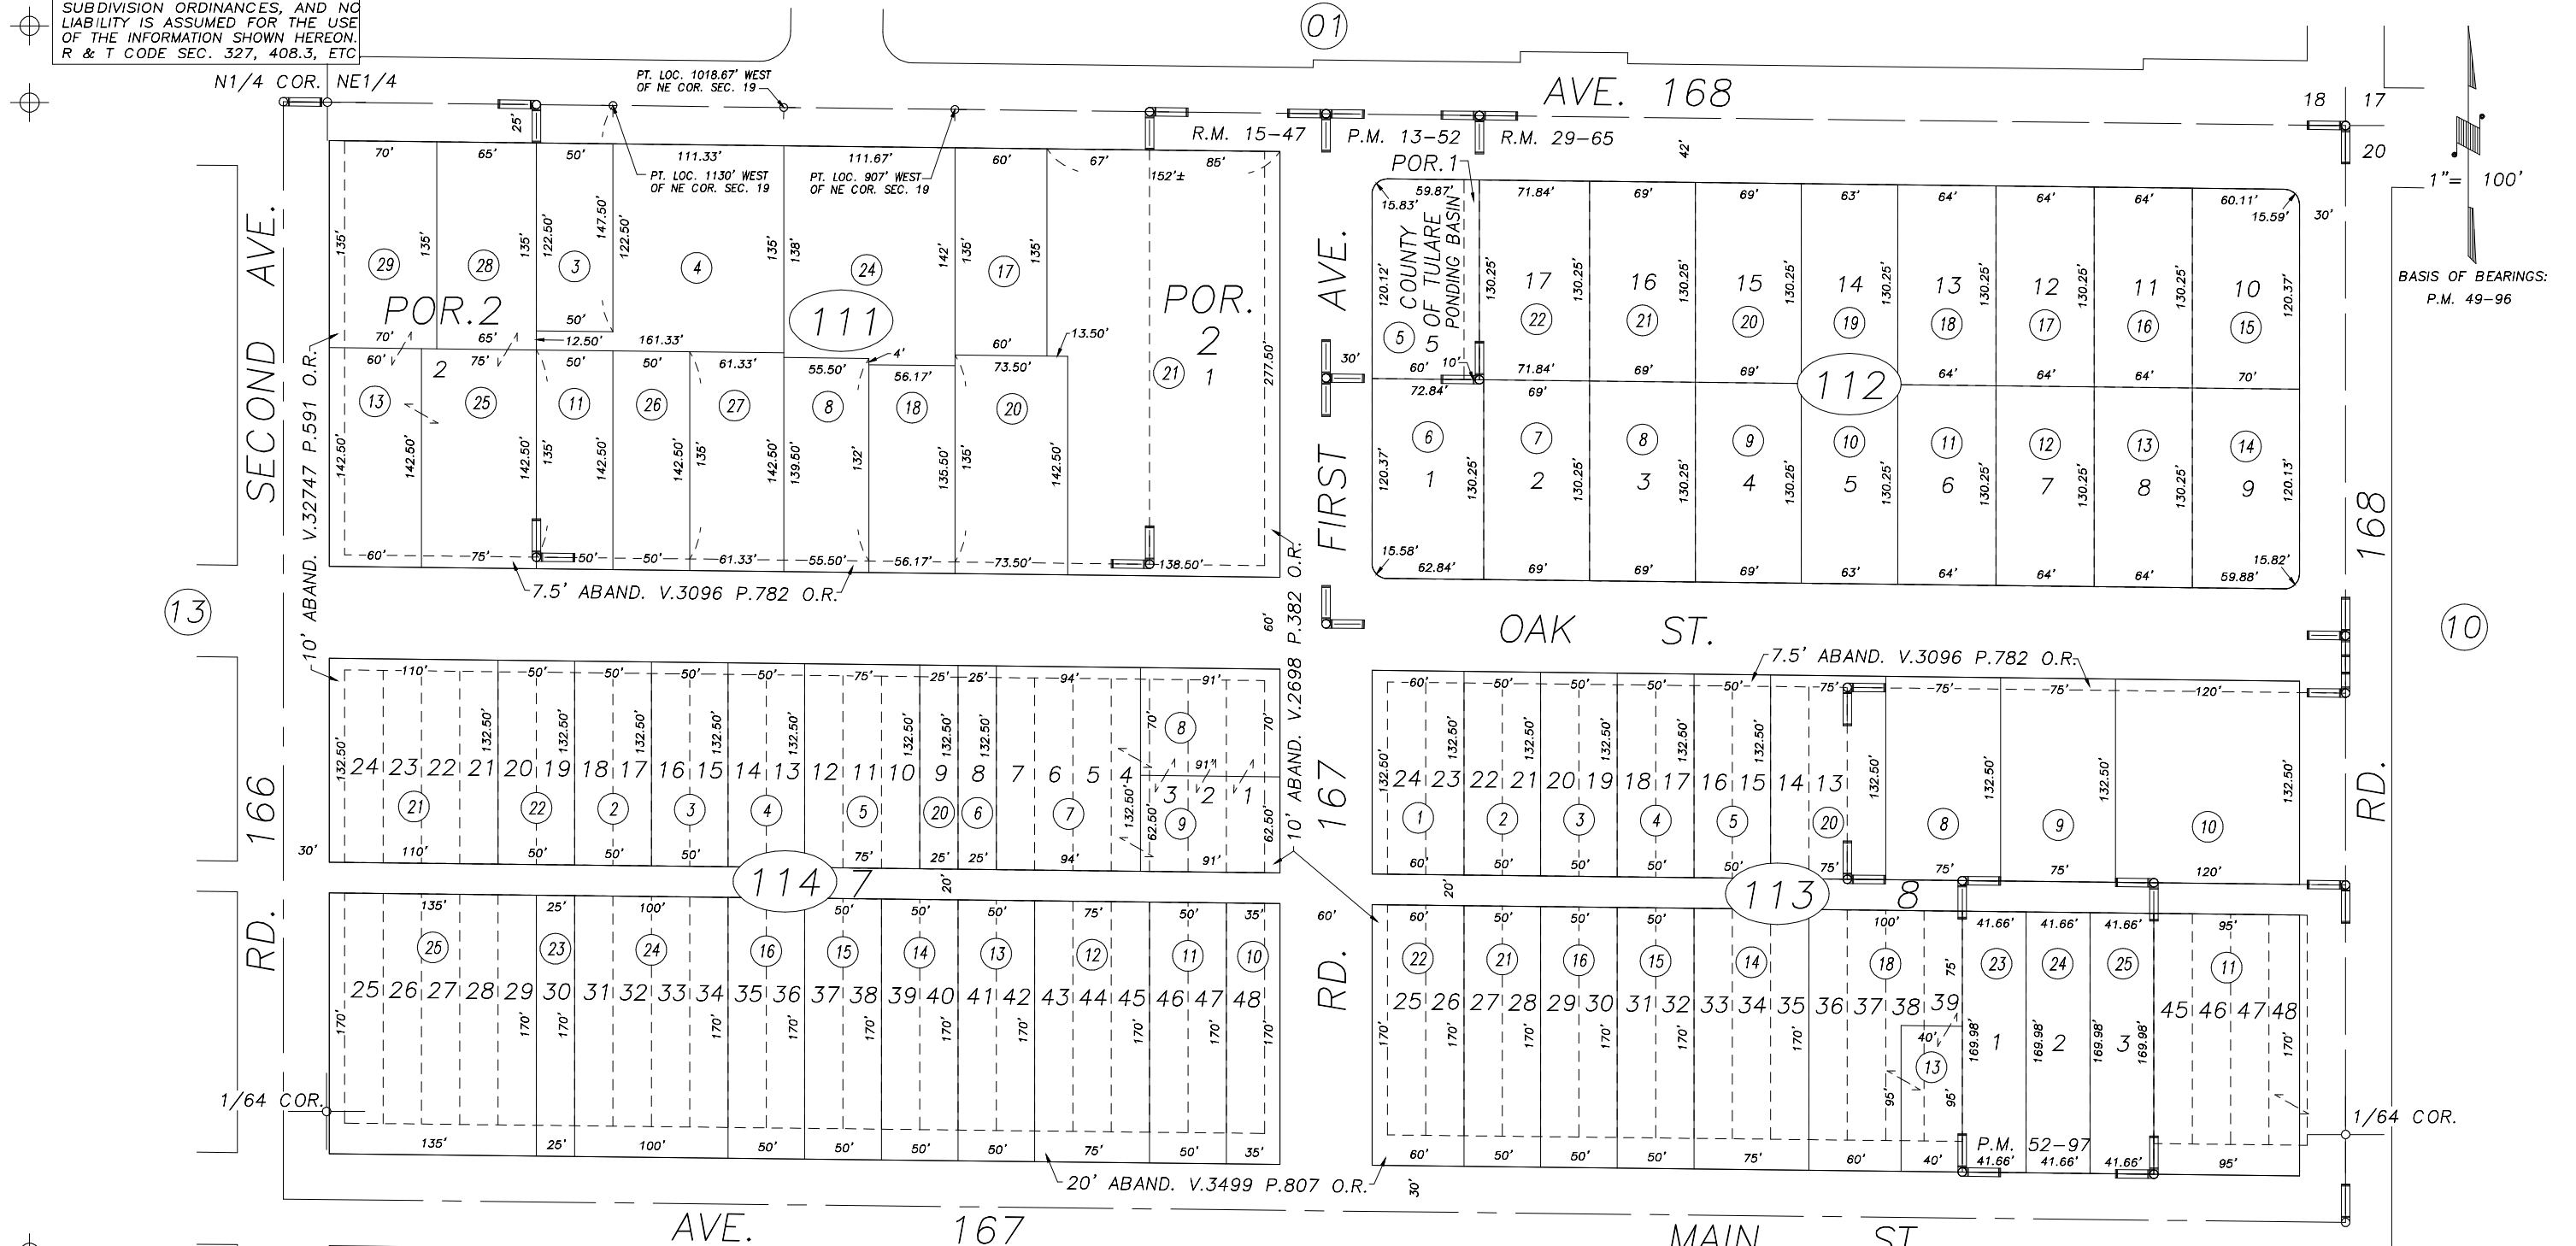

POR. WOODVILLE, R.M. 15-47  
PARCEL MAP NO. 1251, P.M. 13-52  
TRACT NO. 581, LONE PALM ESTATES, R.M. 29-65  
PARCEL MAP NO. 5190, P.M. 52-97

VICINITY OF WOODVILLE  
ASSESSOR'S MAPS BK.233 , PG.11  
COUNTY OF TULARE, CALIFORNIA, U.S.A.

NOTE: Assessor's Parcel Numbers Shown in Circles (1) (123)  
Assessor's Block Numbers Shown in Elipses

2017-0011487	4/10/2017	GL
REVISION	DATE	TECH