
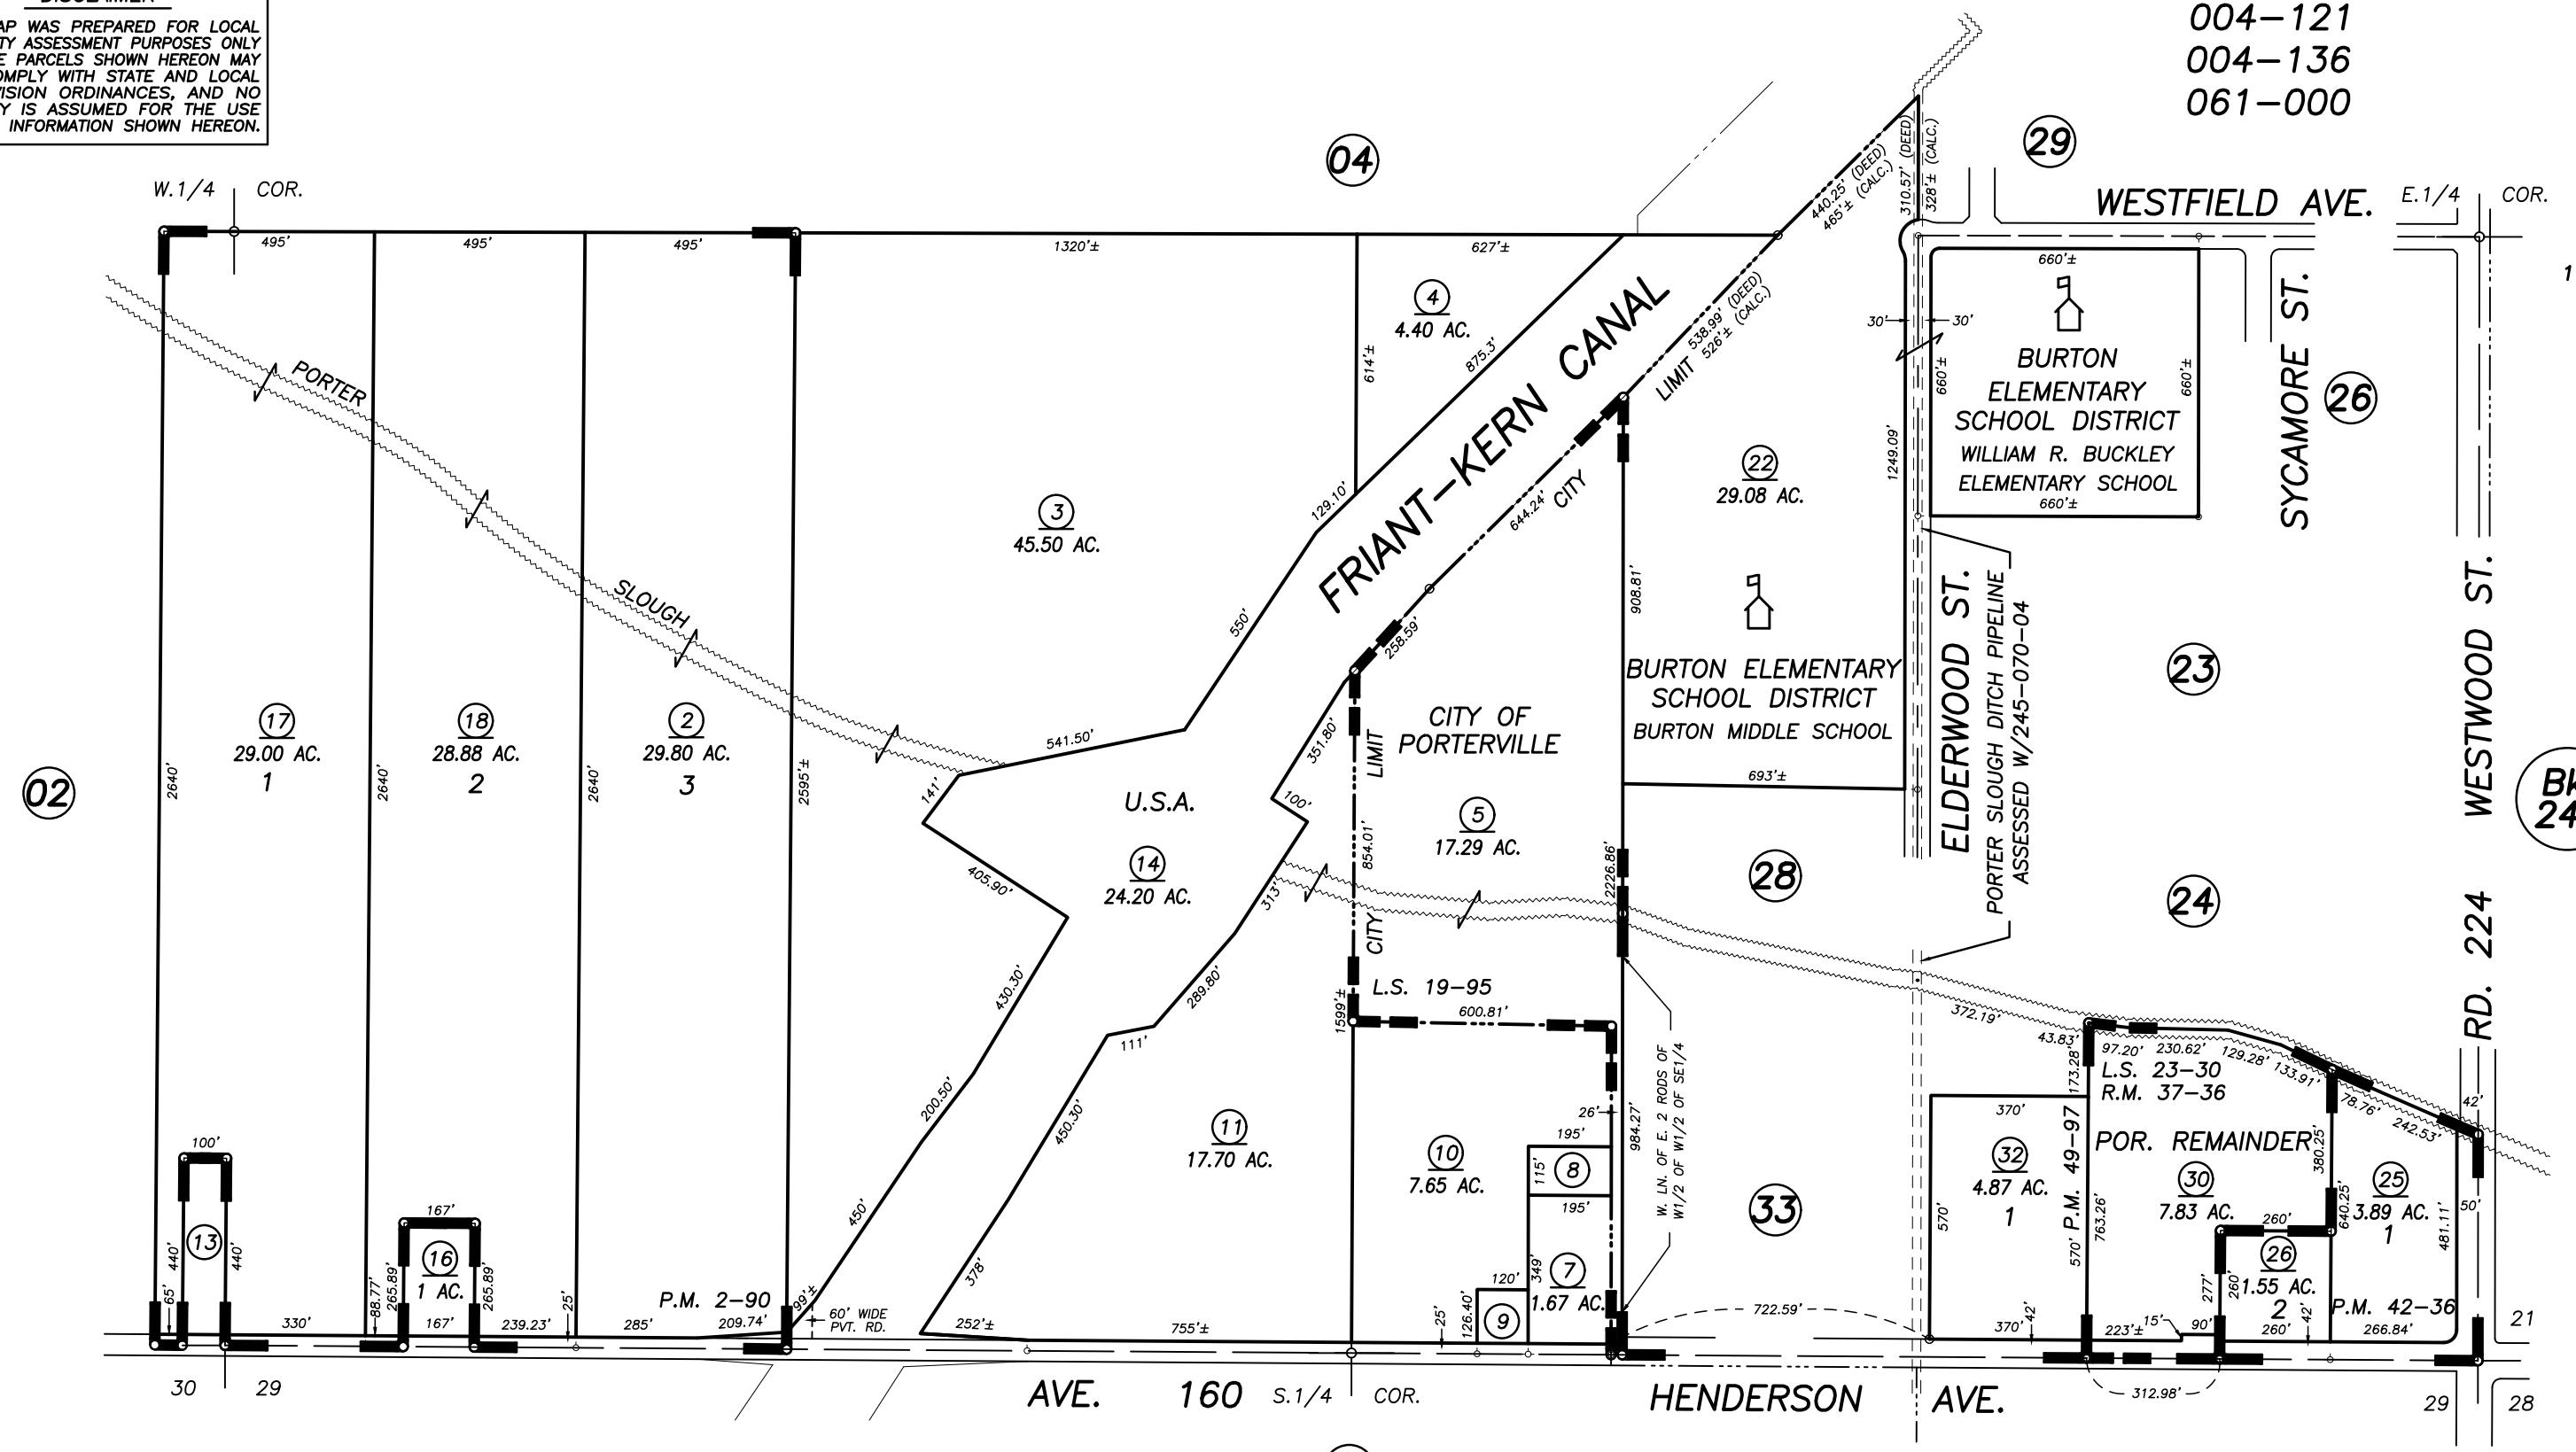
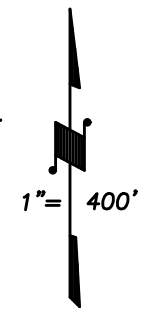


004-121
004-136
061-000

DISCLAIMER
THIS MAP WAS PREPARED FOR LOCAL PROPERTY ASSESSMENT PURPOSES ONLY AND THE PARCELS SHOWN HEREON MAY NOT COMPLY WITH STATE AND LOCAL SUBDIVISION ORDINANCES, AND NO LIABILITY IS ASSUMED FOR THE USE OF THE INFORMATION SHOWN HEREON.

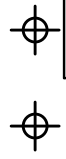

PARCEL MAP NO. 190, P.M. 2-90
 PARCEL MAP NO. 4132, P.M. 42-36
 POR. PORTER CREEK PHASE 3, R.M. 36-92
 RECORD OF SURVEY, L.S. 19-95
 POR. PORTER CREEK PHASE 4, R.M. 37-36
 RECORD OF SURVEY, L.S. 23-30

POR. PARCEL MAP NO. 4892, P.M. 49-97

VICINITY OF PORTERVILLE
 ASSESSOR'S MAPS BK. 240 , PG.05
 COUNTY OF TULARE, CALIFORNIA, U.S.A.