
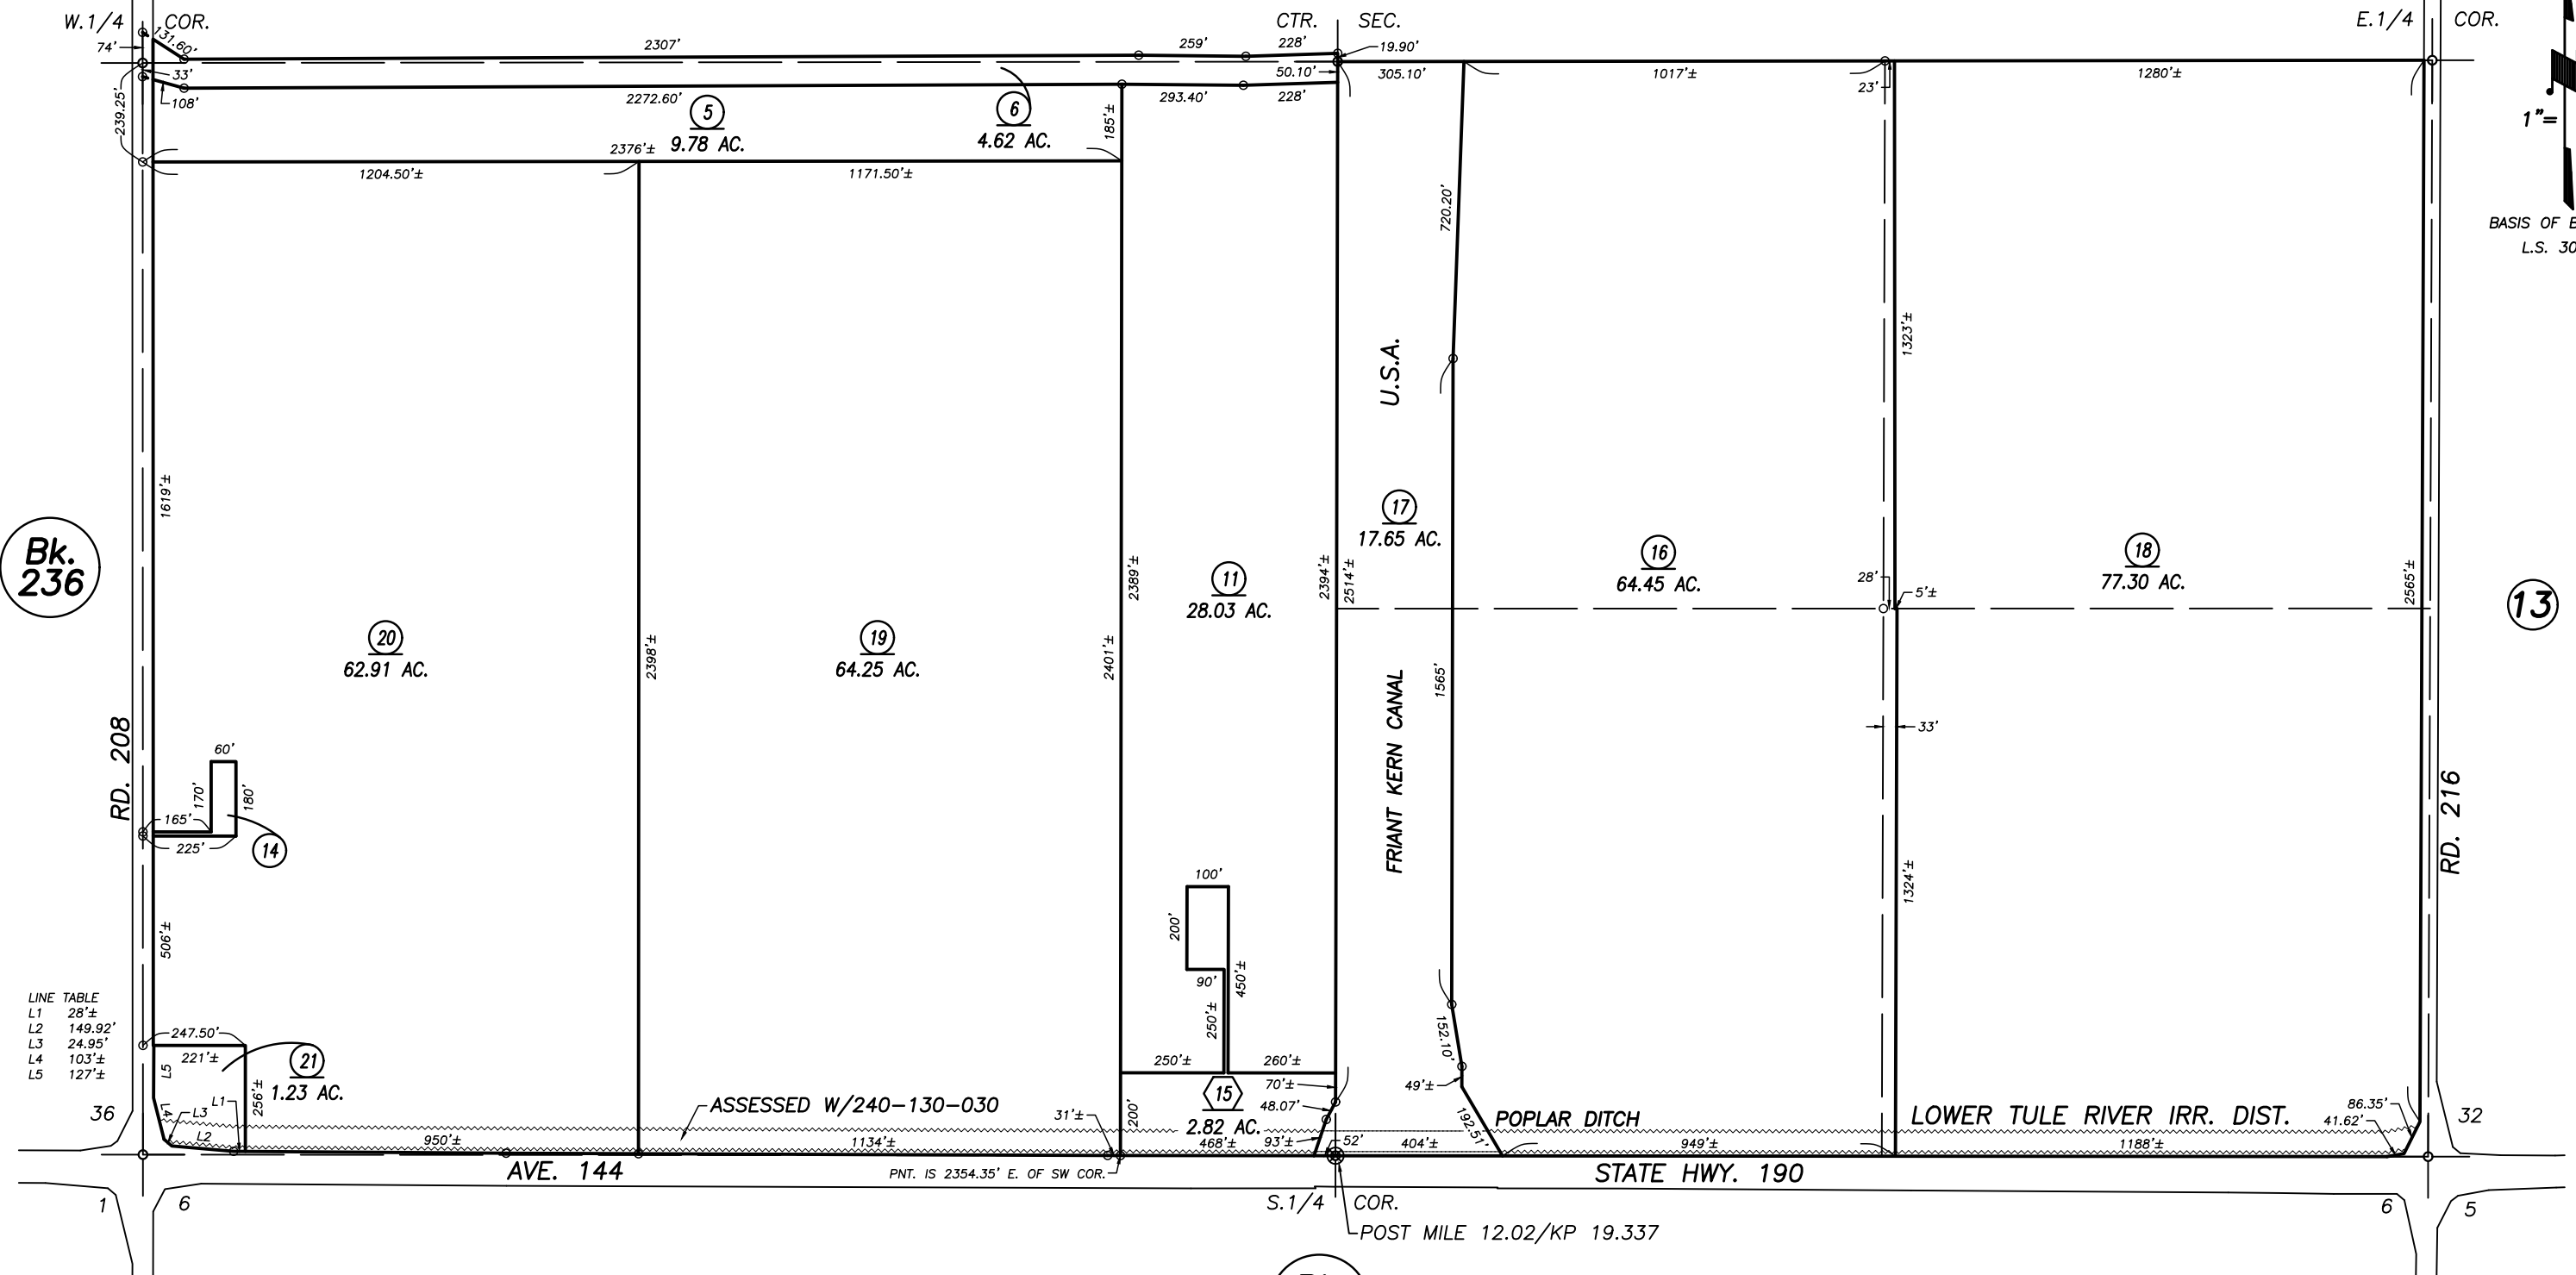
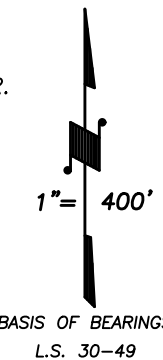


S.1/2 SEC.31, T.21S., R.27E., M.D.B.&M.

Tax Area Codes 240-14  
132-002

**DISCLAIMER**  
THIS MAP WAS PREPARED FOR LOCAL PROPERTY ASSESSMENT PURPOSES ONLY AND THE PARCELS SHOWN HEREON MAY NOT COMPLY WITH STATE AND LOCAL SUBDIVISION ORDINANCES, AND NO LIABILITY IS ASSUMED FOR THE USE OF THE INFORMATION SHOWN HEREON. R & T CODE SEC. 327, 408.3, ETC.

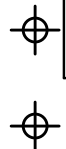

Bk. 236

13

Bk. 302

POR. RECORD OF SURVEY, L.S. 30-49 (S.1/2 OF SEC. 31)

VICINITY OF PORTERVILLE  
ASSESSOR'S MAPS BK. 240 , PG. 14  
COUNTY OF TULARE, CALIFORNIA, U.S.A.

NOTE: Assessor's Parcel Numbers Shown in Circles (1) (123)  
Assessor's Block Numbers Shown in Ellipses

2006-0118828	AL
REVISION	DATE TECH