


**DISCLAIMER**  
THIS MAP WAS PREPARED FOR LOCAL PROPERTY ASSESSMENT PURPOSES ONLY AND THE PARCELS SHOWN HEREON MAY NOT COMPLY WITH STATE AND LOCAL SUBDIVISION ORDINANCES, AND NO LIABILITY IS ASSUMED FOR THE USE OF THE INFORMATION SHOWN HEREON.

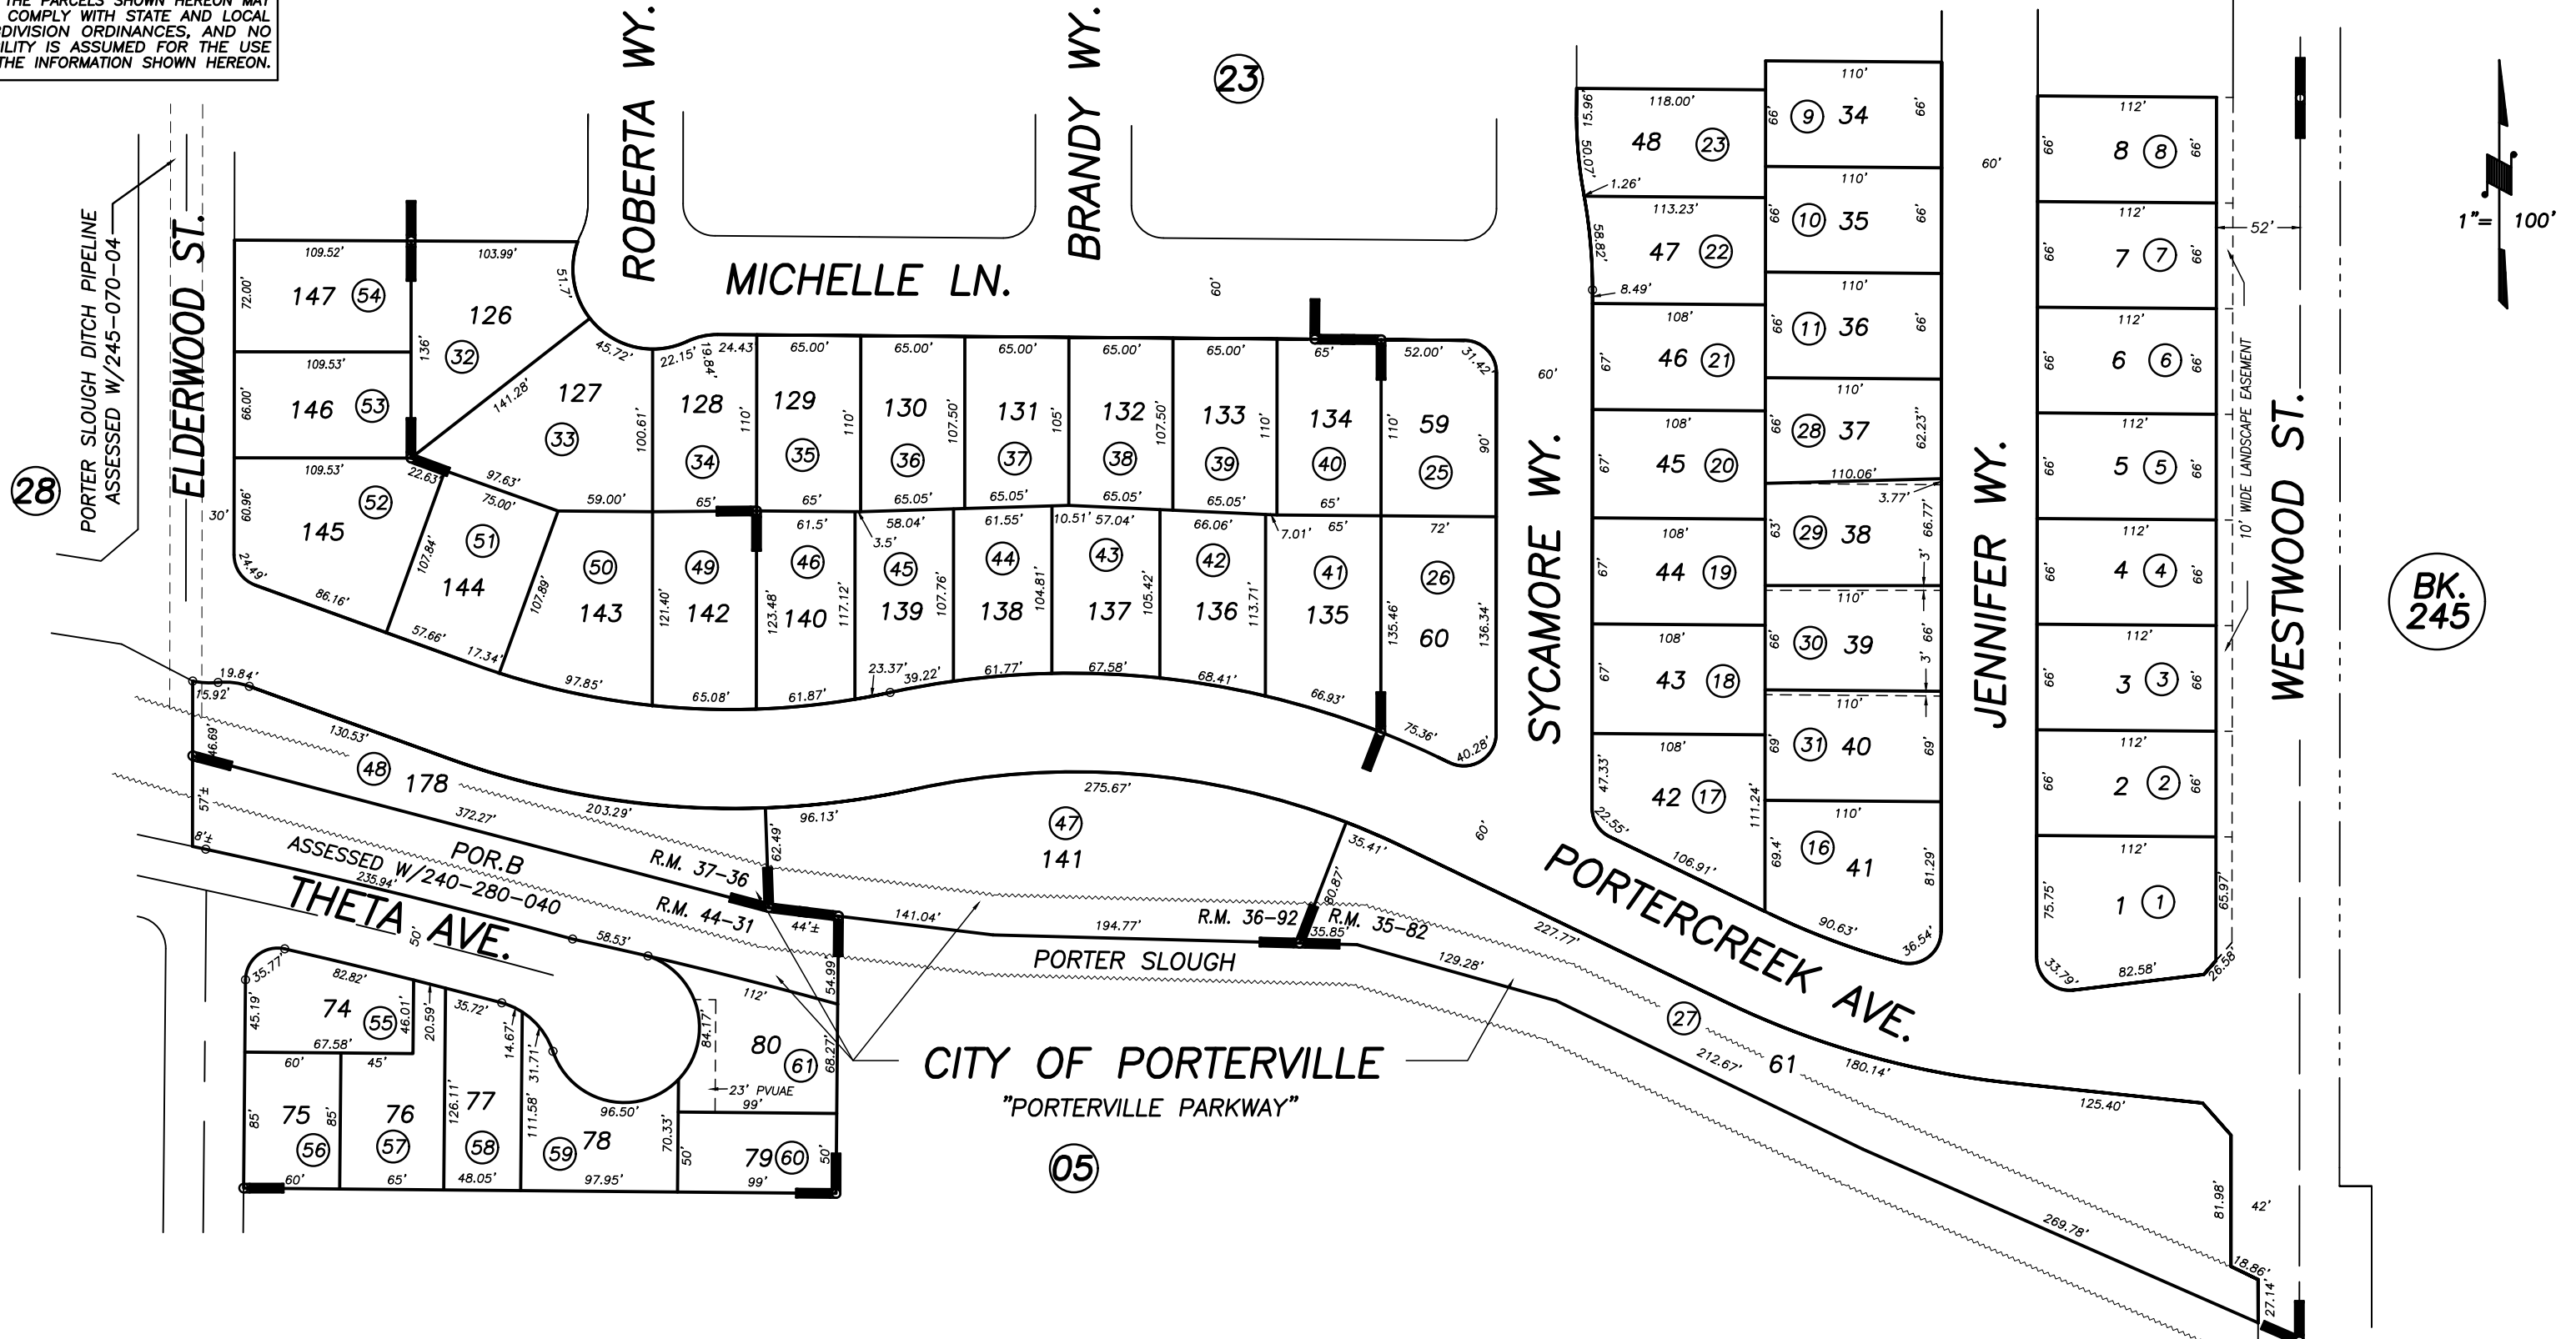

POR. PORTER CREEK PHASE ONE, R.M. 35-82  
POR. PORTER CREEK PHASE THREE, R.M. 36-92  
POR. PORTER CREEK PHASE FOUR, R.M. 37-36  
POR. WINDSOR COURT SUBDIVISION, R.M. 44-31

CITY OF PORTERVILLE  
ASSESSOR'S MAPS BK. 240 , PG. 24  
COUNTY OF TULARE, CALIFORNIA, U.S.A.