

DISCLAIMER

THIS MAP WAS PREPARED FOR LOCAL PROPERTY ASSESSMENT PURPOSES ONLY AND THE PARCELS SHOWN HEREON MAY NOT COMPLY WITH STATE AND LOCAL SUBDIVISION ORDINANCES, AND NO LIABILITY IS ASSUMED FOR THE USE OF THE INFORMATION SHOWN HEREON.

N1/2 SEC.21, T.21S., R.27E., M.D.B.&M.



Tax Area Code **245-01**

004-133

061-000

004-136

Bk. 243

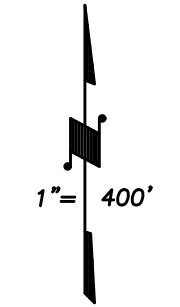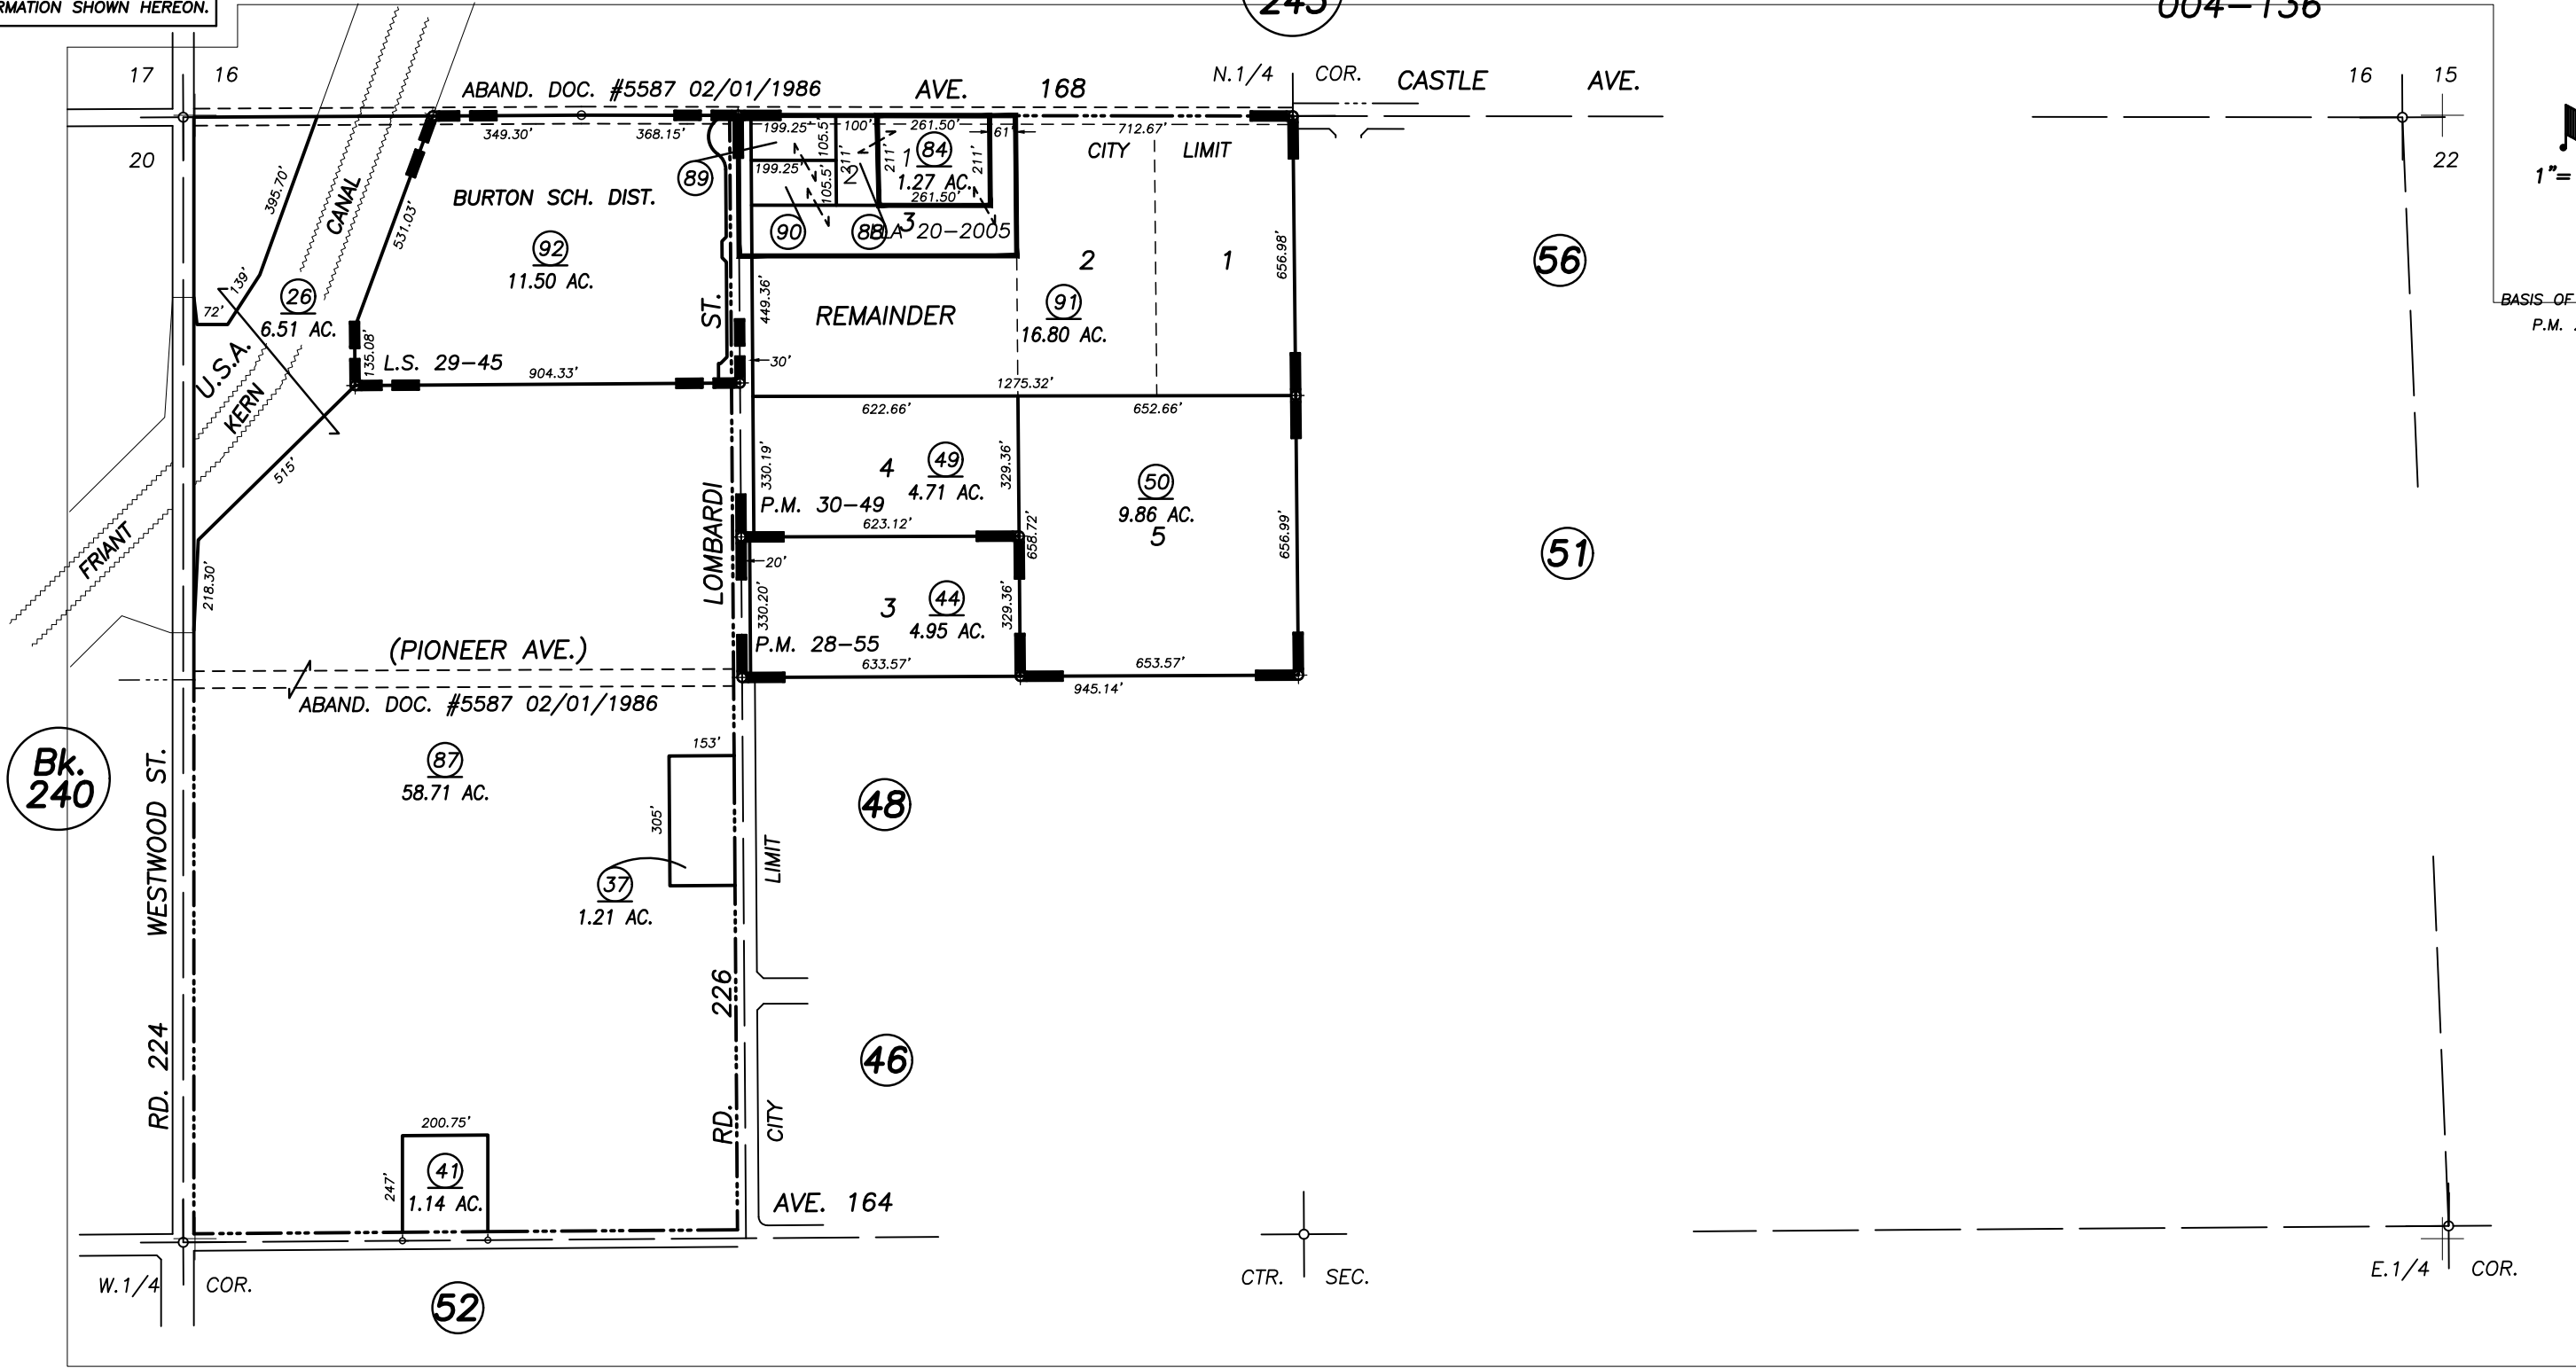

BASIS OF BEARINGS:
P.M. 28-55

PARCEL MAP NO. 2754, P.M. 28-55
PARCEL MAP NO. 2948, P.M. 30-49
RECORD OF SURVEY, L.S. 29-45

VICINITY OF PORTERVILLE
ASSESSOR'S MAPS BK. 245 , PG.01
COUNTY OF TULARE, CALIFORNIA, U.S.A.

NOTE: Assessor's Parcel Numbers Shown in Circles (1) (123) Assessor's Block Numbers Shown in Elipses

2011-0016034	03/21/2019	WAC
REVISION	DATE	TECH