


S1/2 OF SW1/4 OF SE1/4 SEC. 21, T.21S., R.27E., M.D.B.&M.

Tax Area Codes 245-06

004-133
004-068
004-023

DISCLAIMER
THIS MAP WAS PREPARED FOR LOCAL PROPERTY ASSESSMENT PURPOSES ONLY AND THE PARCELS SHOWN HEREON MAY NOT COMPLY WITH STATE AND LOCAL SUBDIVISION ORDINANCES, AND NO LIABILITY IS ASSUMED FOR THE USE OF THE INFORMATION SHOWN HEREON. R & T CODE SEC. 327, 408.3, ETC.

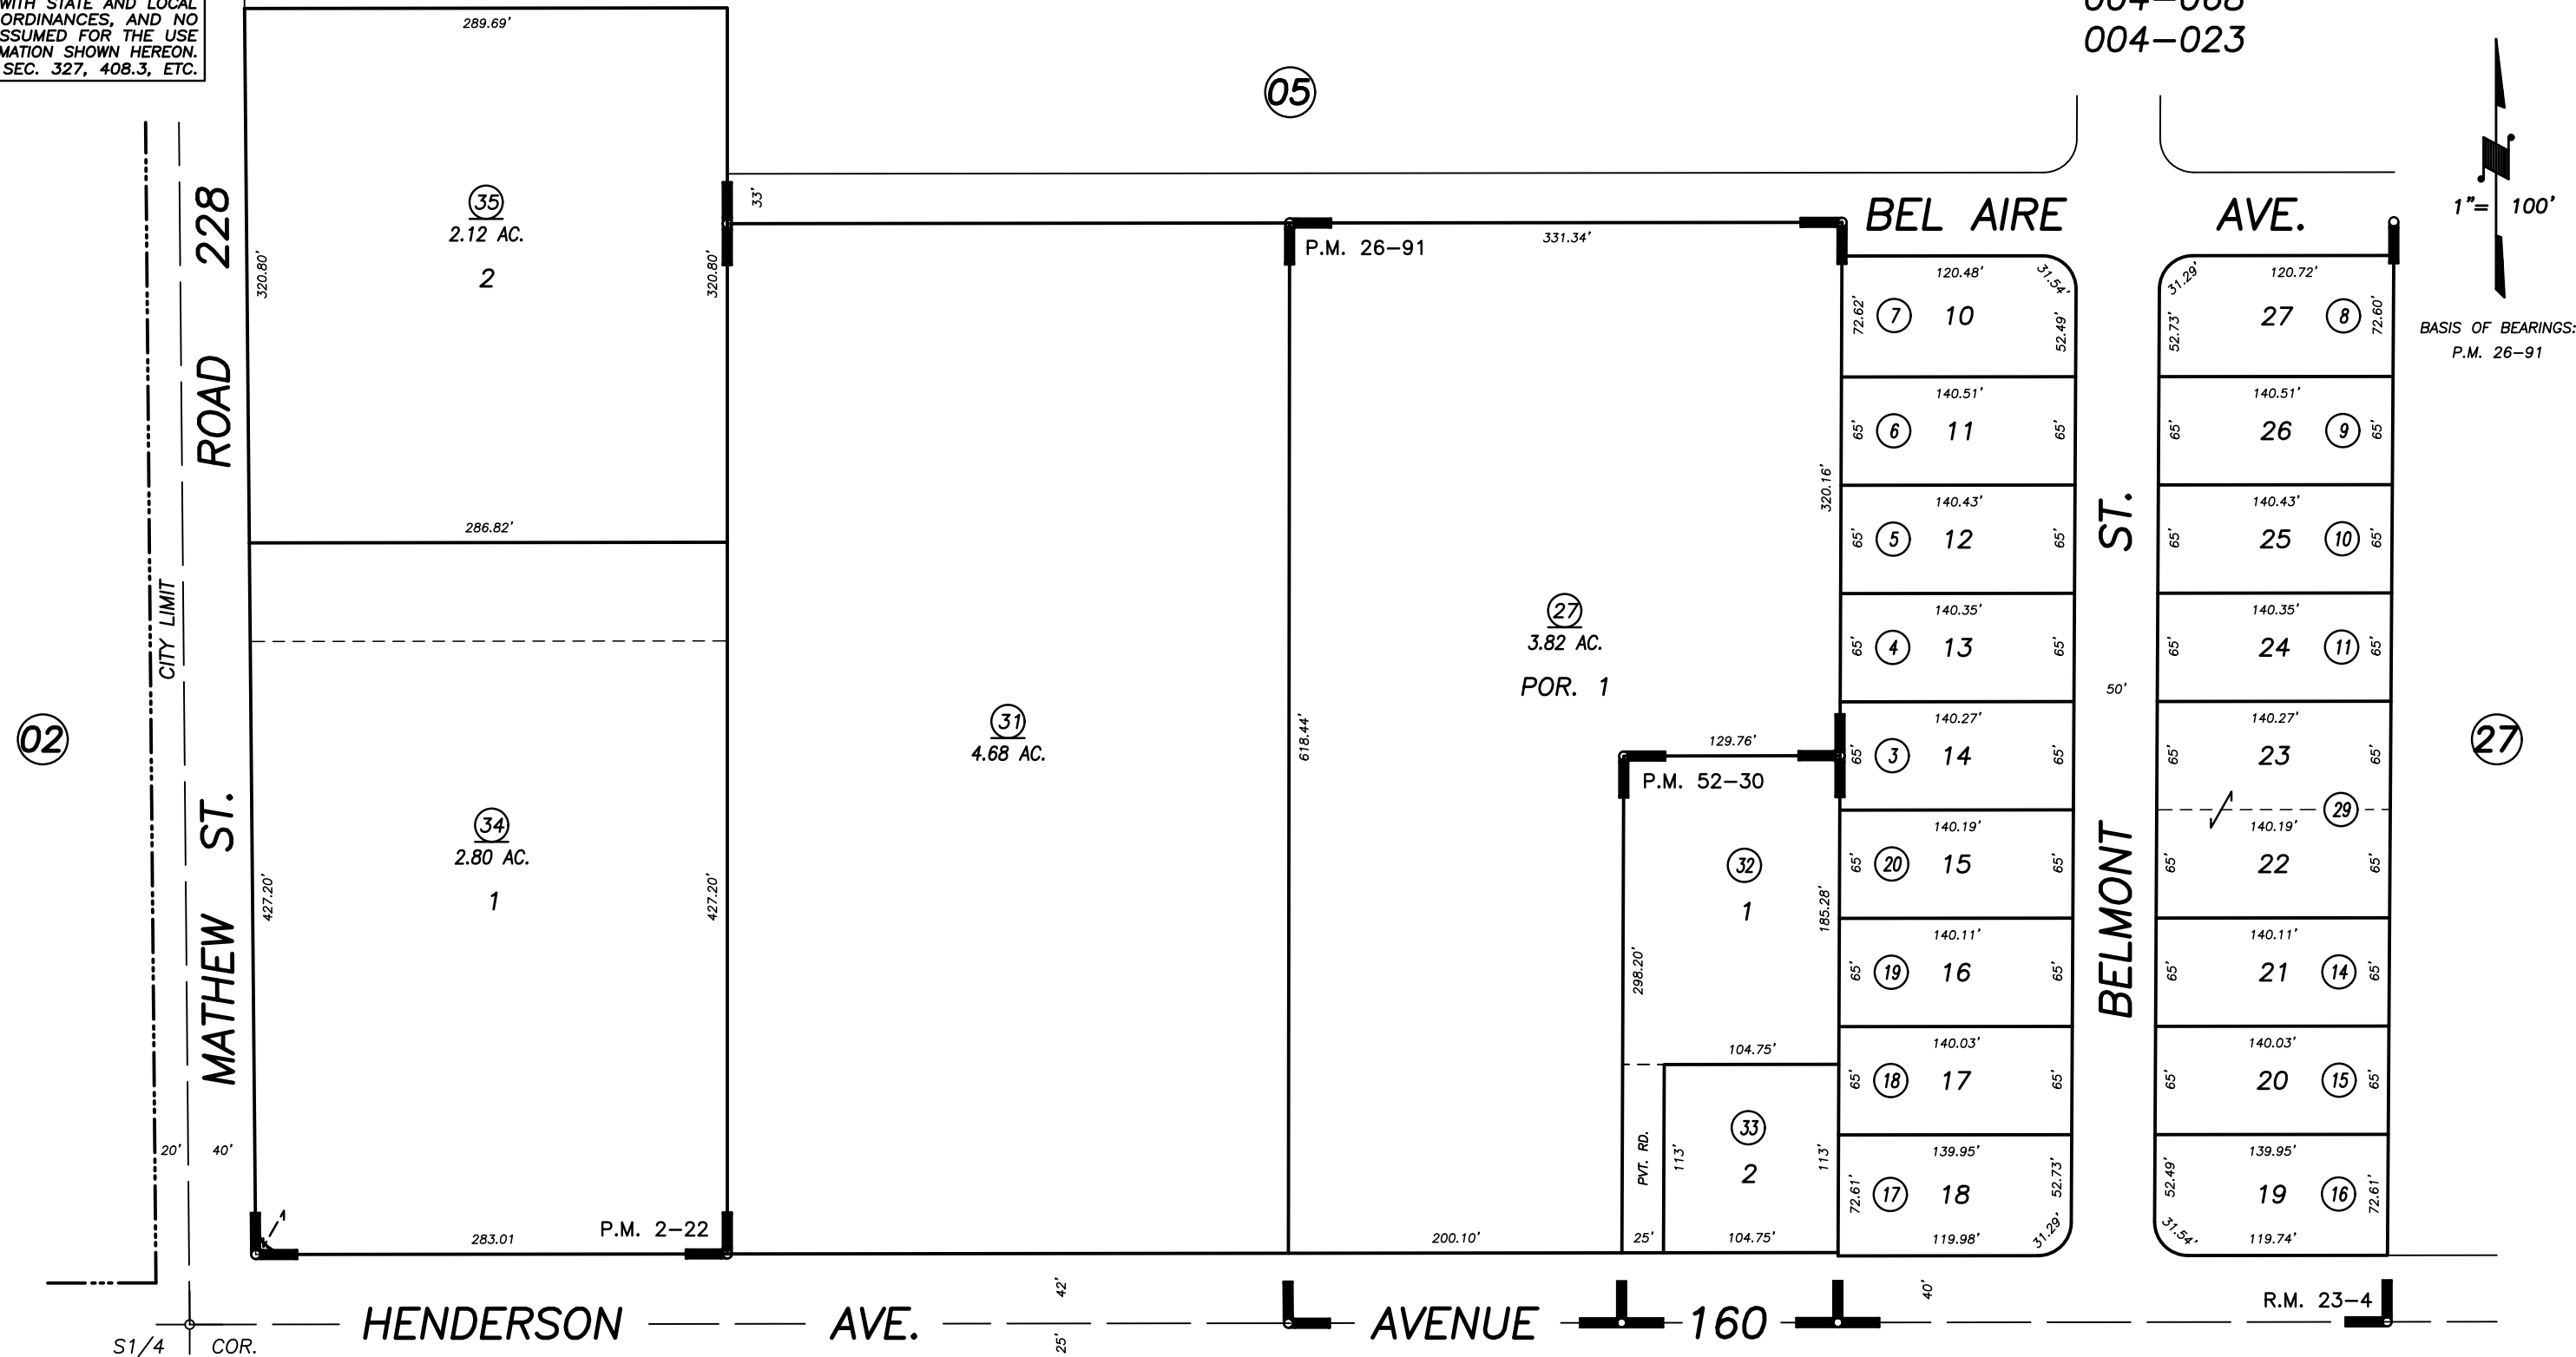

POR. TRACT NO. 325, R.M. 23-4
POR. PARCEL MAP 122, P.M. 2-22
PARCEL MAP 2590, P.M. 26-91
PARCEL MAP 5123, P.M. 52-30

VICINITY OF PORTERVILLE
ASSESSOR'S MAPS BK. 245 , PG. 06
COUNTY OF TULARE, CALIFORNIA, U.S.A.