

N/2 OF NE/4 OF NE/4 SEC.28, T.21S., R.27E., M.D.B. & M.

Tax Area Codes 245-07

004-023

21 22

HENDERSON AVE.


AVE. 160

BASIS OF BEARINGS:
P.M. 52-4

NEWCOMB AVE.

Bk.
251

DISCLAIMER
THIS MAP WAS PREPARED FOR LOCAL PROPERTY ASSESSMENT PURPOSES ONLY AND THE PARCELS SHOWN HEREON MAY NOT COMPLY WITH STATE AND LOCAL SUBDIVISION ORDINANCES, AND NO LIABILITY IS ASSUMED FOR THE USE OF THE INFORMATION SHOWN HEREON. R & T CODE SEC. 327, 40B.3, ETC.

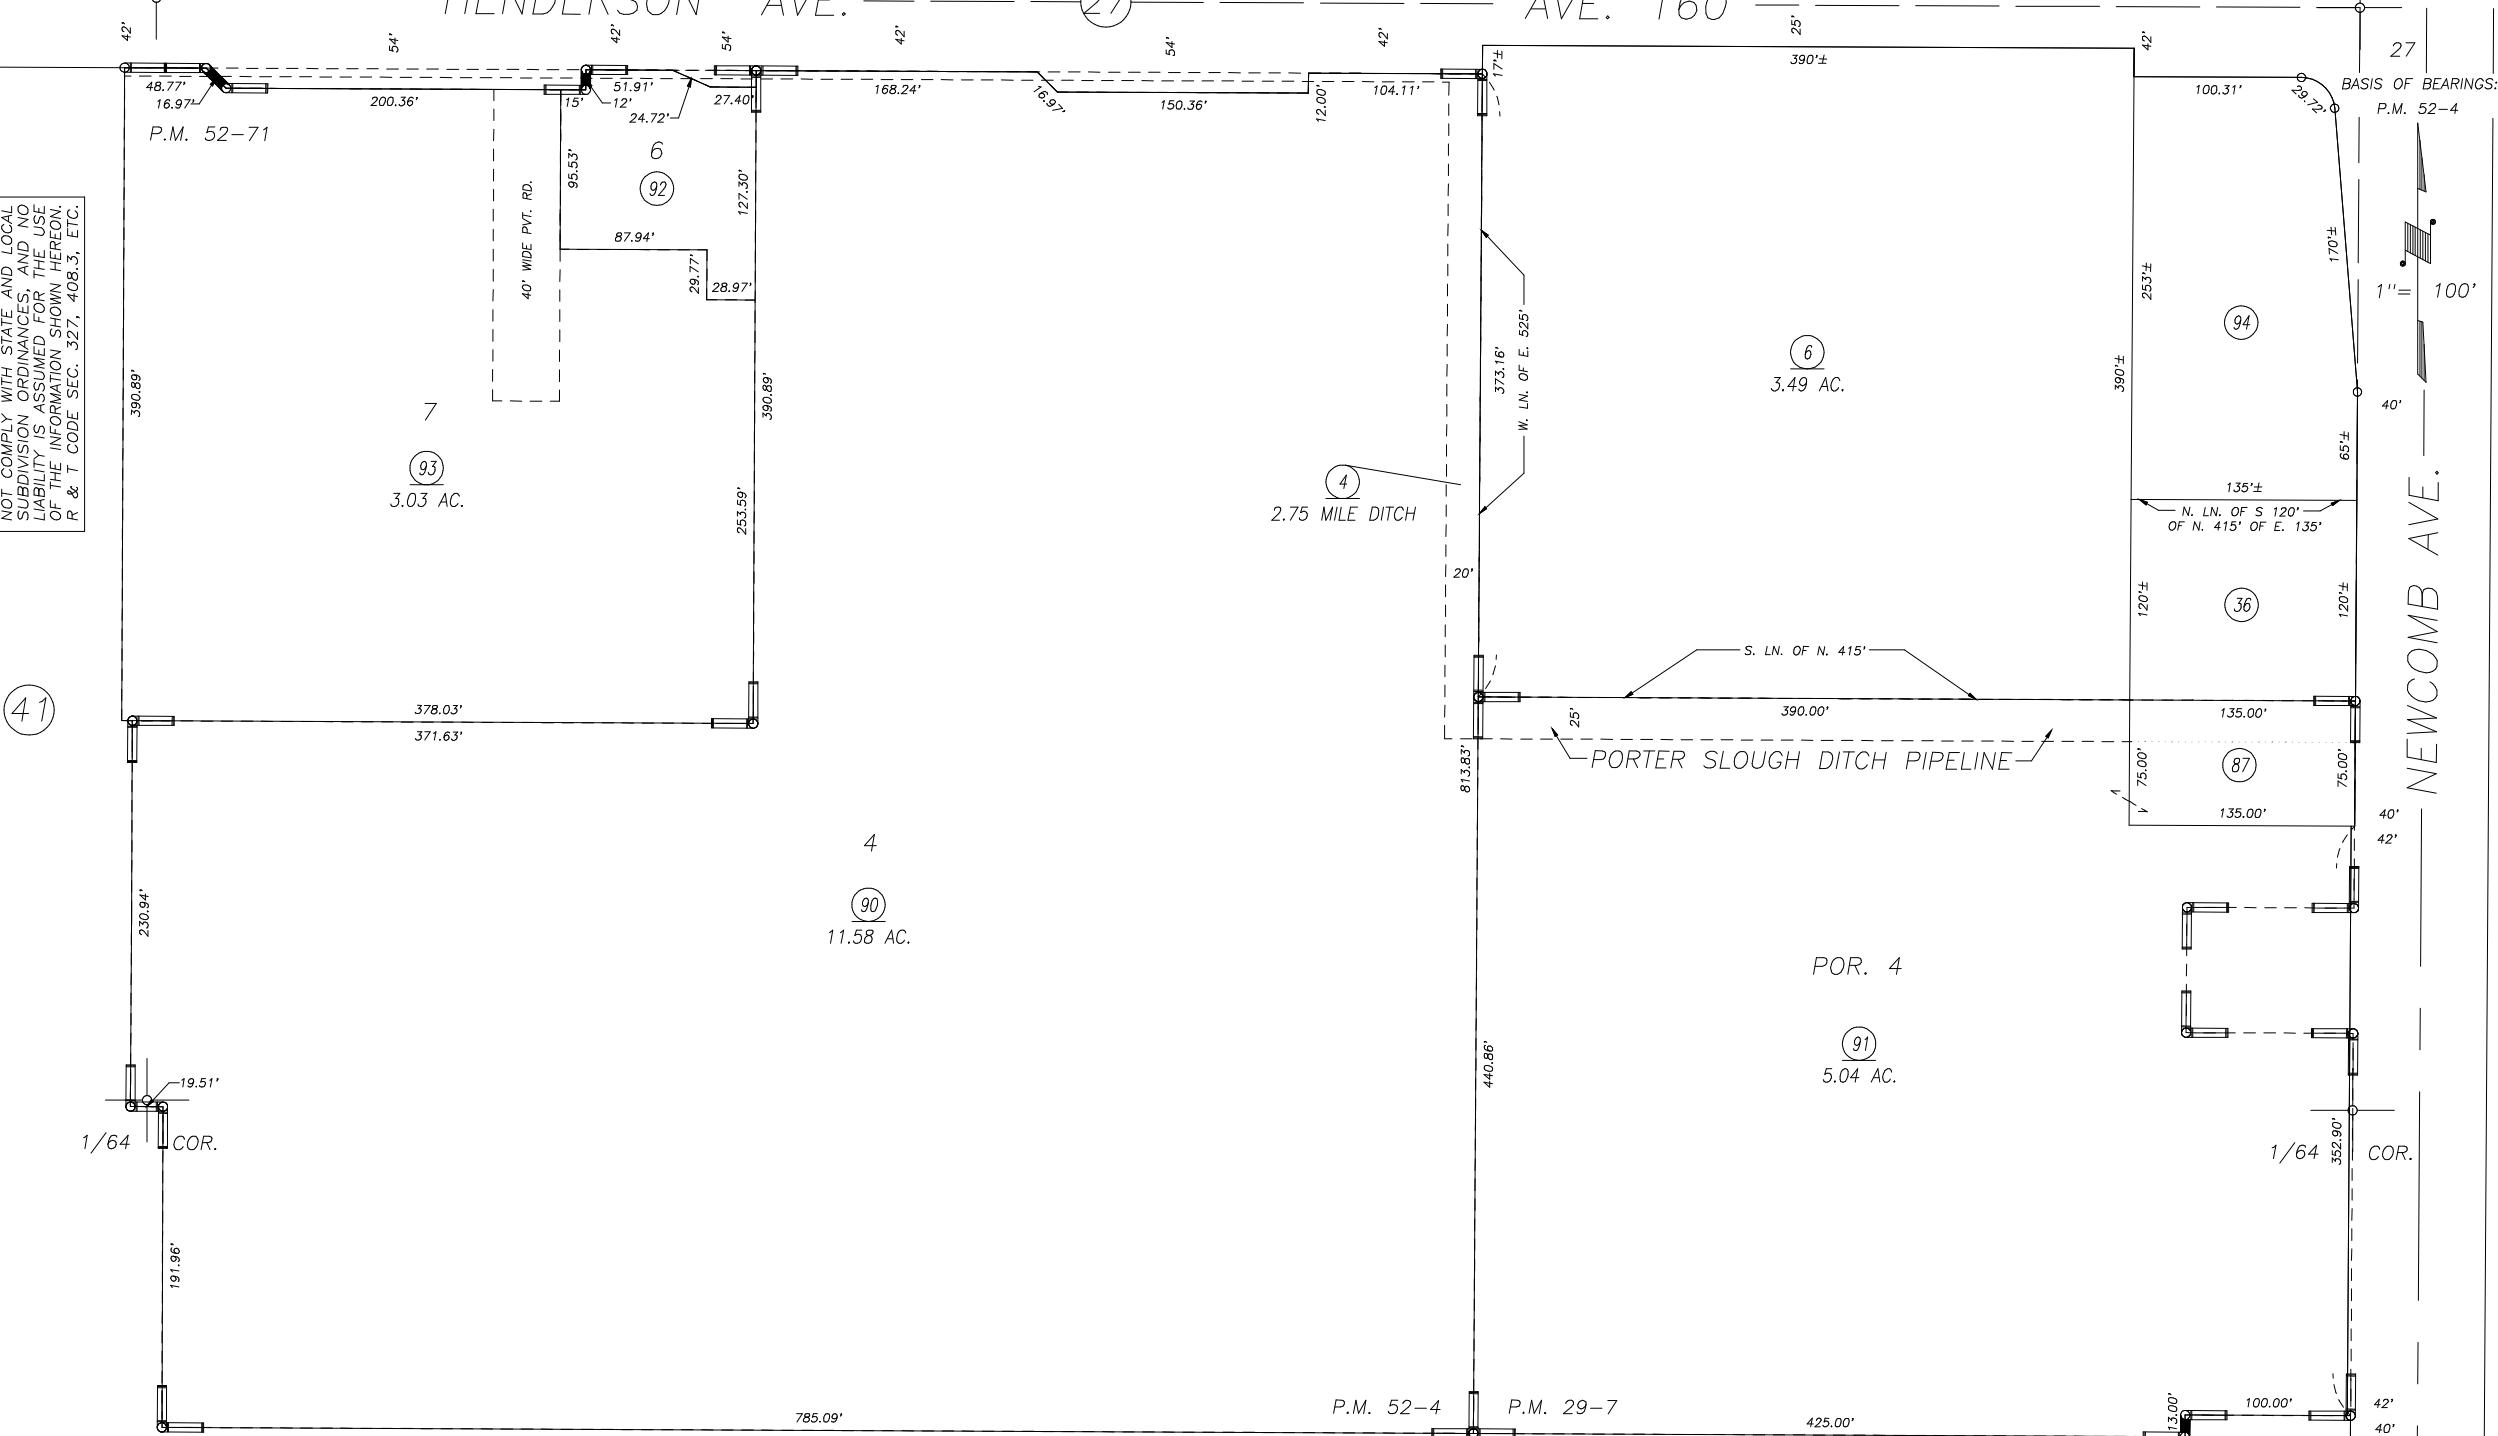

POR. PARCEL MAP NO. 2806, P.M. 29-7
POR. PARCEL MAP NO. 5097, P.M. 52-4
POR. PARCEL MAP NO. 5164, P.M. 52-71

CITY OF PORTERVILLE
ASSESSOR'S MAPS BK. 245 , PG.07
COUNTY OF TULARE, CALIFORNIA, U.S.A.

NOTE: Assessor's Parcel Numbers Shown in Circles 1 123
Assessor's Block Numbers Shown in Ellipses

2015-0045622	08/16/2017	ASG
REVISION	DATE	TECH