

DISCLAIMER

THIS MAP WAS PREPARED FOR LOCAL PROPERTY ASSESSMENT PURPOSES ONLY. THE PARCELS SHOWN HEREON MAY NOT COMPLY WITH STATE AND LOCAL SUBDIVISION ORDINANCES. NO LIABILITY IS ASSUMED FOR THE USE OF THE INFORMATION HEREON.

REVISED: 05/02/2019
REASON: 2002-004722
CAD TECH: WAC

NLY. POR. SE 1/4 SEC. 25, T. 21 S., R. 27 E., M. D. B. & M.


TAX CODE AREA

253-08

126-001

004-000

004-147

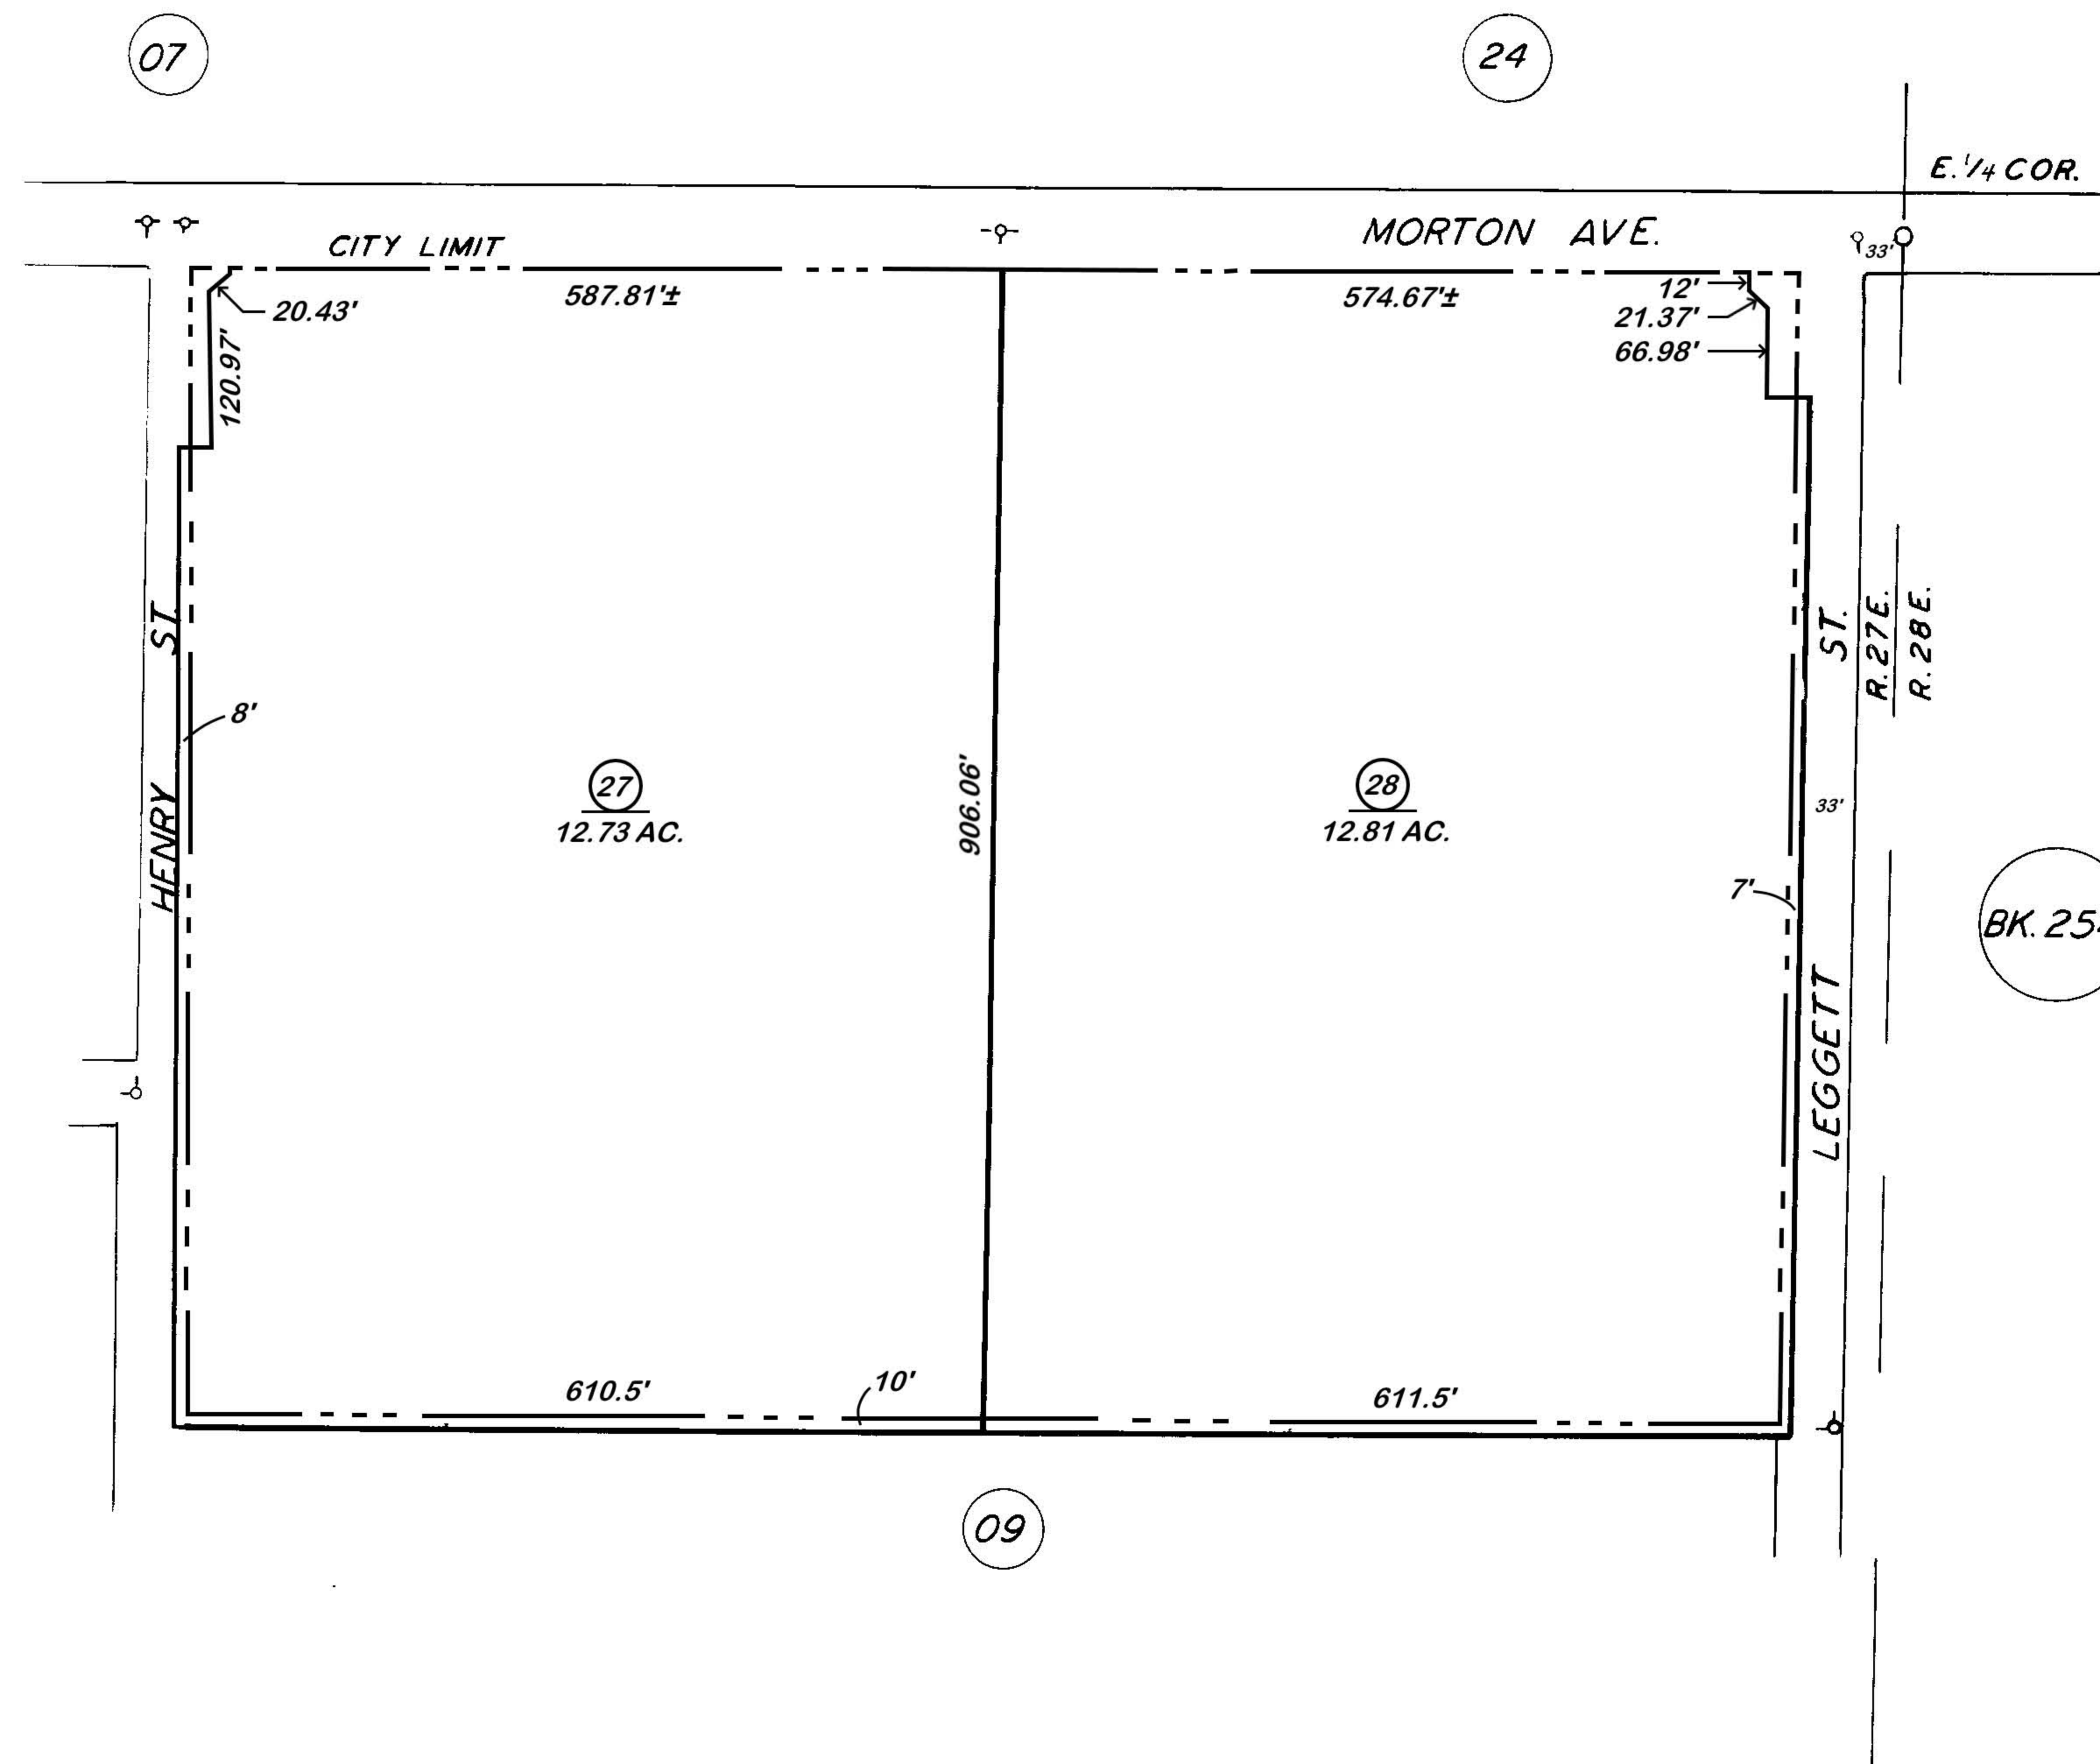

**VICINITY OF PORTERVILLE
ASSESSOR'S MAPS BK. 253 PG. 08
COUNTY OF TULARE, CALIF.**

NOTE — ASSESSOR'S BLOCK NUMBERS SHOWN IN ELLIPSES
ASSESSOR'S PARCEL NUMBERS SHOWN IN CIRCLES

