

DISCLAIMER

THIS MAP WAS PREPARED FOR LOCAL PROPERTY ASSESSMENT PURPOSES ONLY. THE PARCELS SHOWN HEREON MAY NOT COMPLY WITH STATE AND LOCAL SUBDIVISION ORDINANCES. NO LIABILITY IS ASSUMED FOR THE USE OF THE INFORMATION HEREON. R & T CODE SEC. 327, 408.3, ETC.

REVISED: 06/05/2019
REASON: TRAC UPDATE
CAD TECH: CFG

S 1/2 OF NW 1/4 SEC. 34, T.21S., R.27E., M.D.B. & M.

TAX CODE AREA

259-02

126-001

004-000

004-149

06

01


09

17

16

18

15

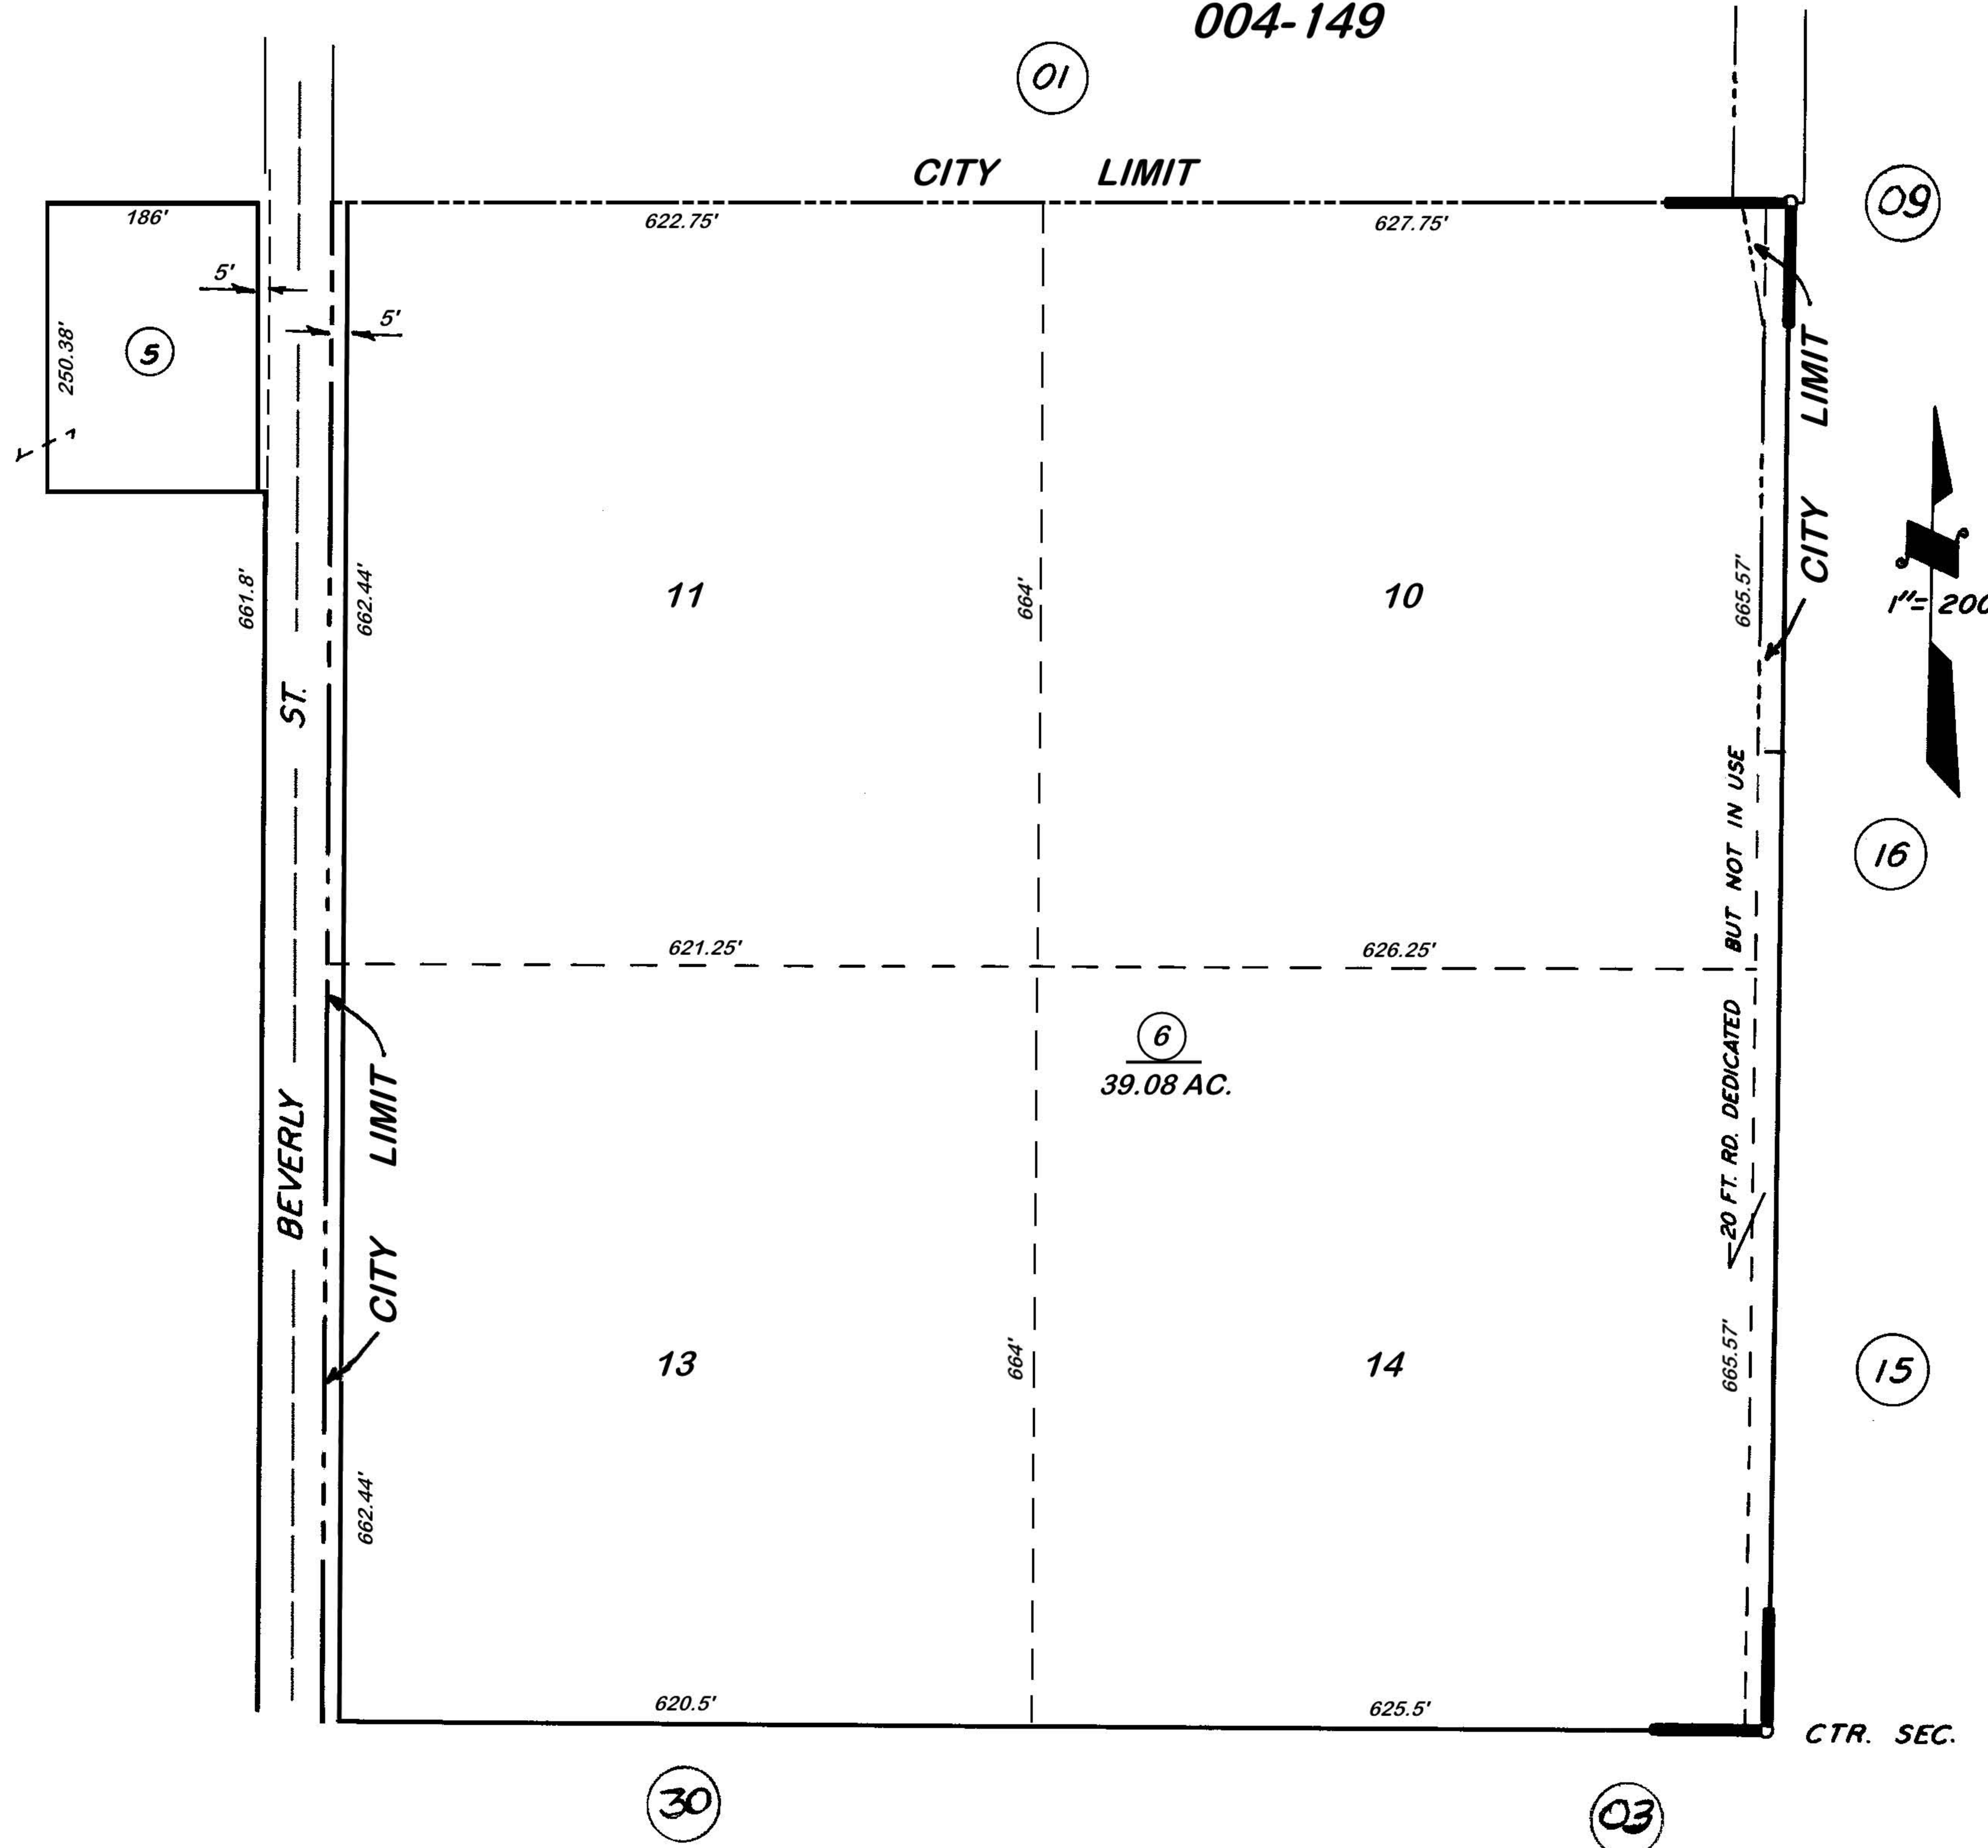

POR. PUTNAM & BOATMAN'S SUB, R.M. 4-28

**VICINITY OF PORTERVILLE
ASSESSOR'S MAPS BK. 259, PG. 02
COUNTY OF TULARE, CALIF.**

NOTE — ASSESSOR'S BLOCK NUMBERS SHOWN IN ELLIPSES
ASSESSOR'S PARCEL NUMBERS SHOWN IN CIRCLES