



E 1/2 OF NW 1/4 OF NE 1/4 SEC. 34, T.21S., R. 27E., M.D.B. & M.

TAX CODE AREA 259-10
004-149
004-150

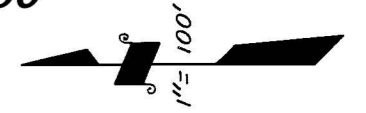

DISCLAIMER
THIS MAP WAS PREPARED FOR LOCAL PROPERTY ASSESSMENT PURPOSES ONLY. THE PARCELS SHOWN HEREON MAY NOT COMPLY WITH STATE AND LOCAL SUBDIVISION ORDINANCES. NO LIABILITY IS ASSUMED FOR THE USE OF THE INFORMATION HEREON. R & T CODE SEC. 327, 408.3, ETC.
REVISED: 06/05/2019
REASON: TRAC UPDATE
CAD TECH: CFG

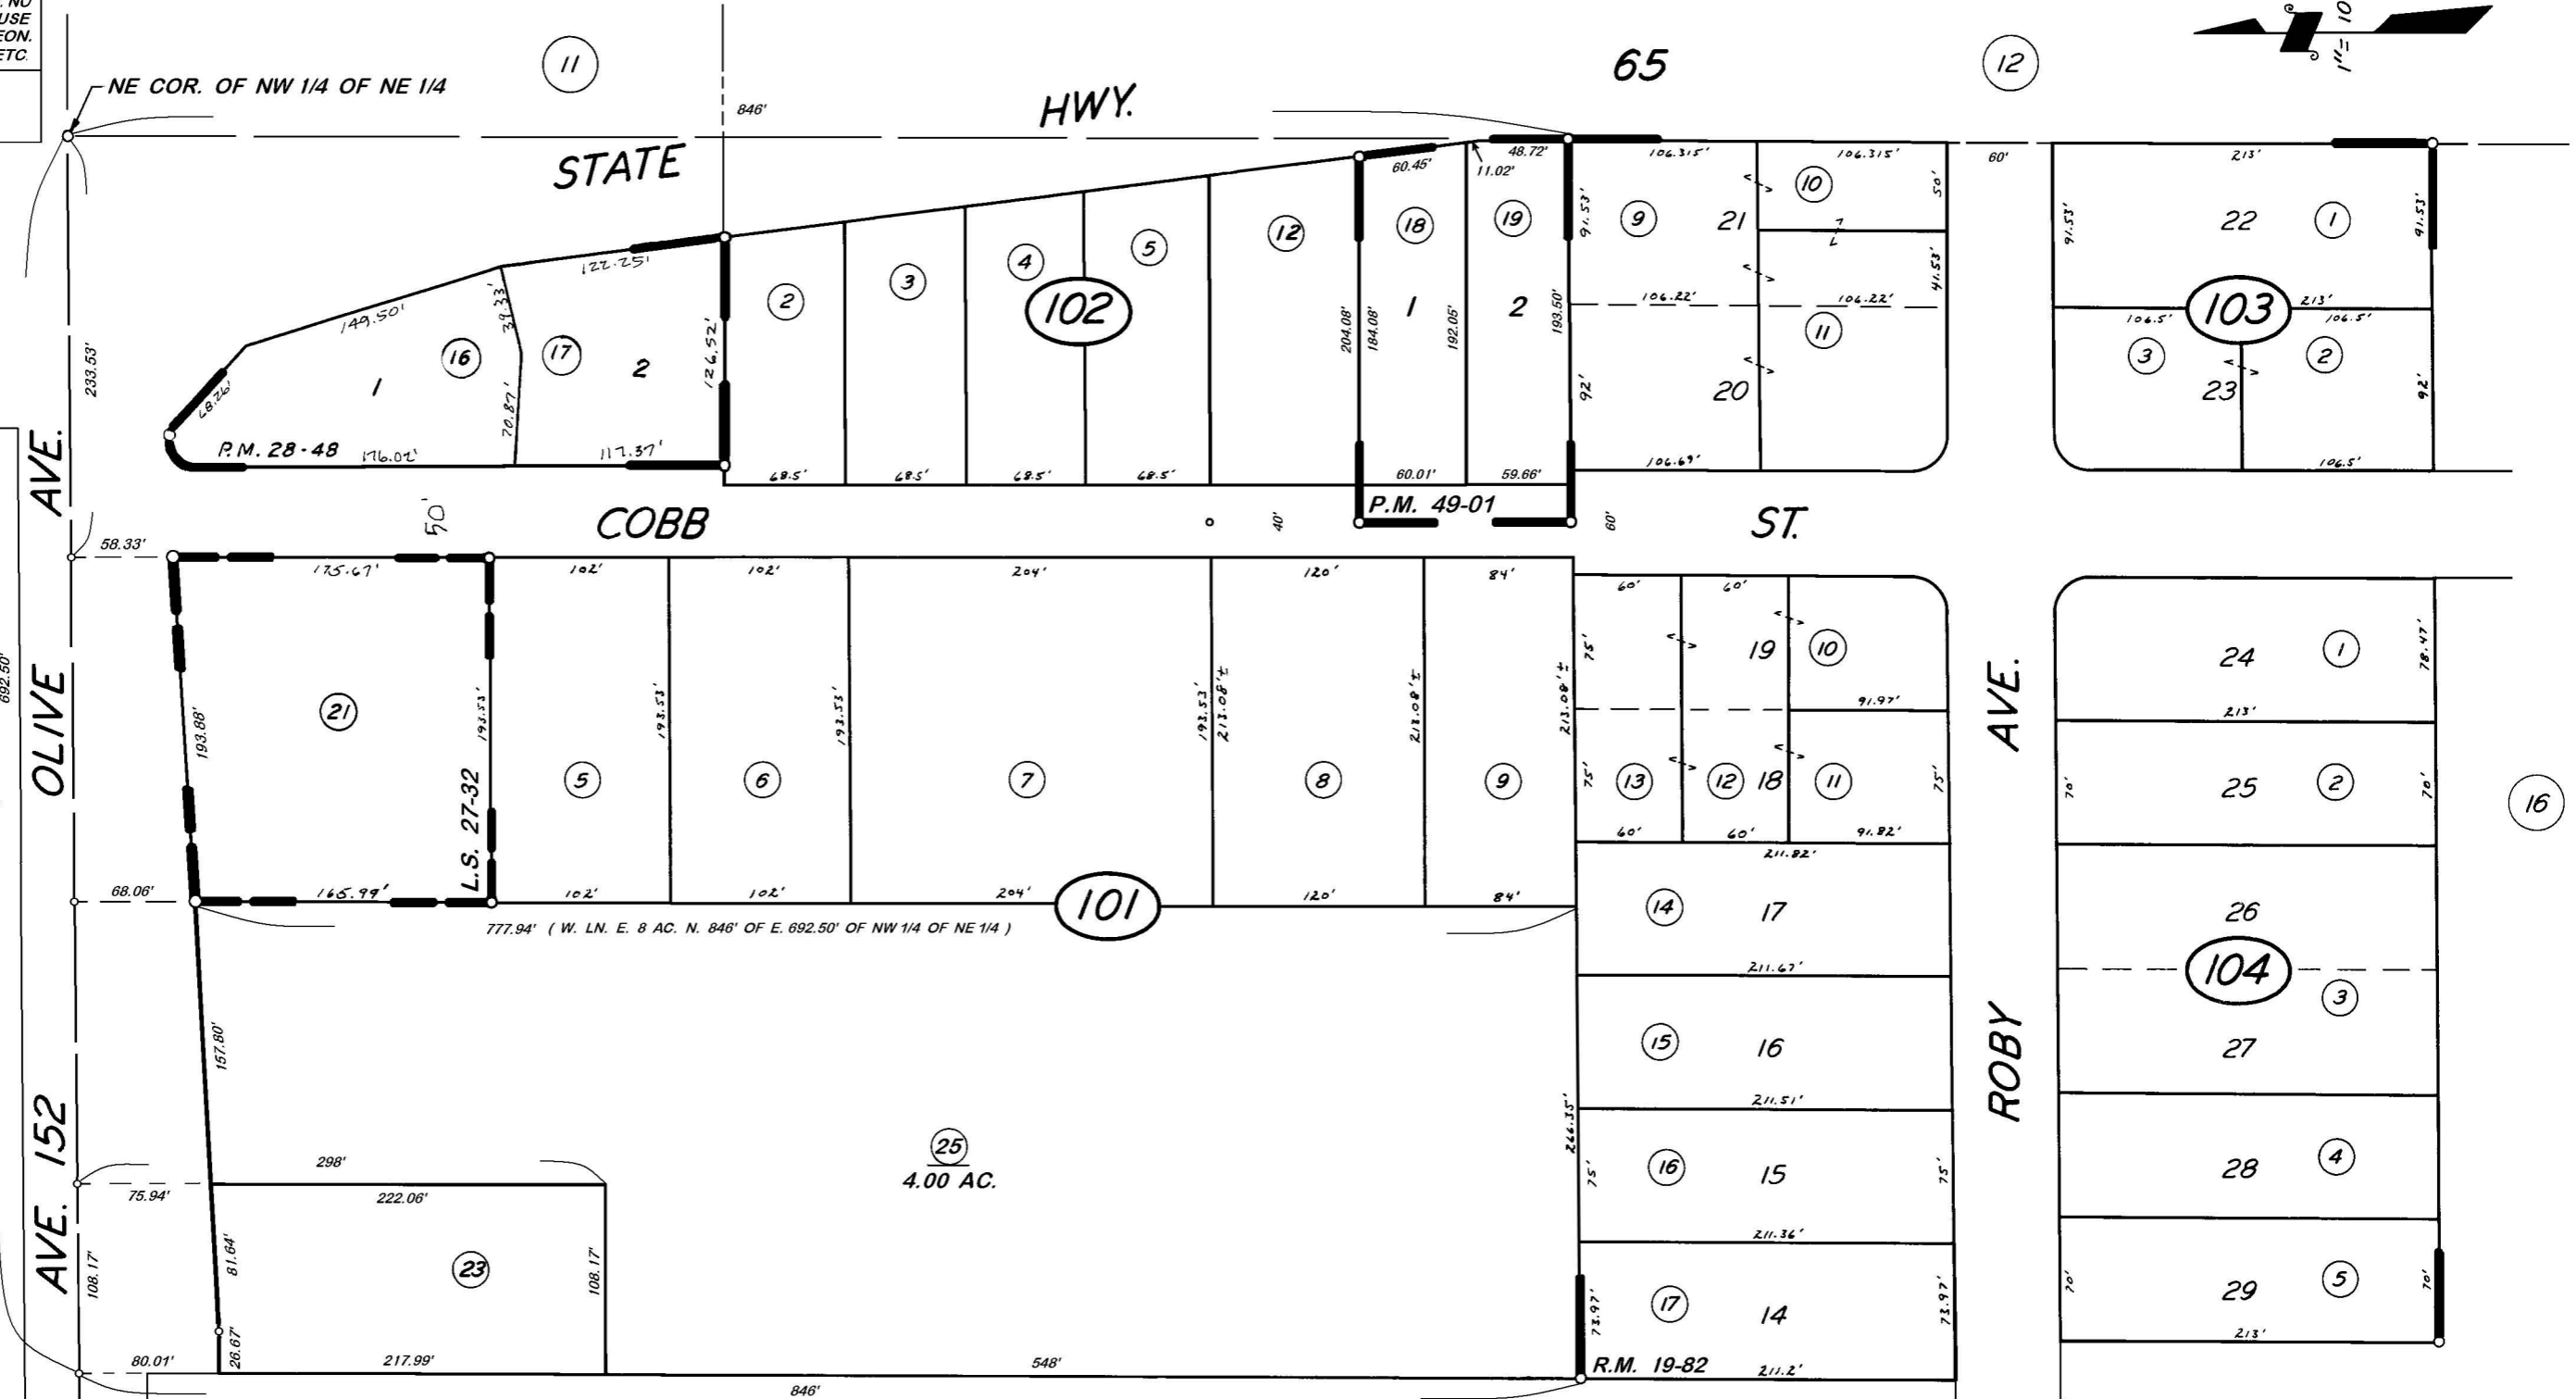

POR. TRACT NO. 45,
PARCEL MAP 2747,
PARCEL MAP 4796,
RECORD OF SURVEY,
R.M. 19-82
P.M. 28-48
P.M. 49-01
L.S. 27-32

VICINITY OF PORTERVILLE
ASSESSOR'S MAPS BK. 259, PG. 10
COUNTY OF TULARE, CALIF.

NOTE — ASSESSOR'S BLOCK NUMBERS SHOWN IN ELLIPSES
ASSESSOR'S PARCEL NUMBERS SHOWN IN CIRCLES

