

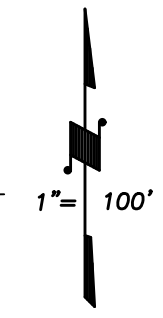


004-000
004-091
004-163

DISCLAIMER
THIS MAP WAS PREPARED FOR LOCAL PROPERTY ASSESSMENT PURPOSES ONLY AND THE PARCELS SHOWN HEREON MAY NOT COMPLY WITH STATE AND LOCAL SUBDIVISION ORDINANCES, AND NO LIABILITY IS ASSUMED FOR THE USE OF THE INFORMATION SHOWN HEREON.

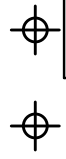

BASIS OF BEARINGS:
R.M. 42-68

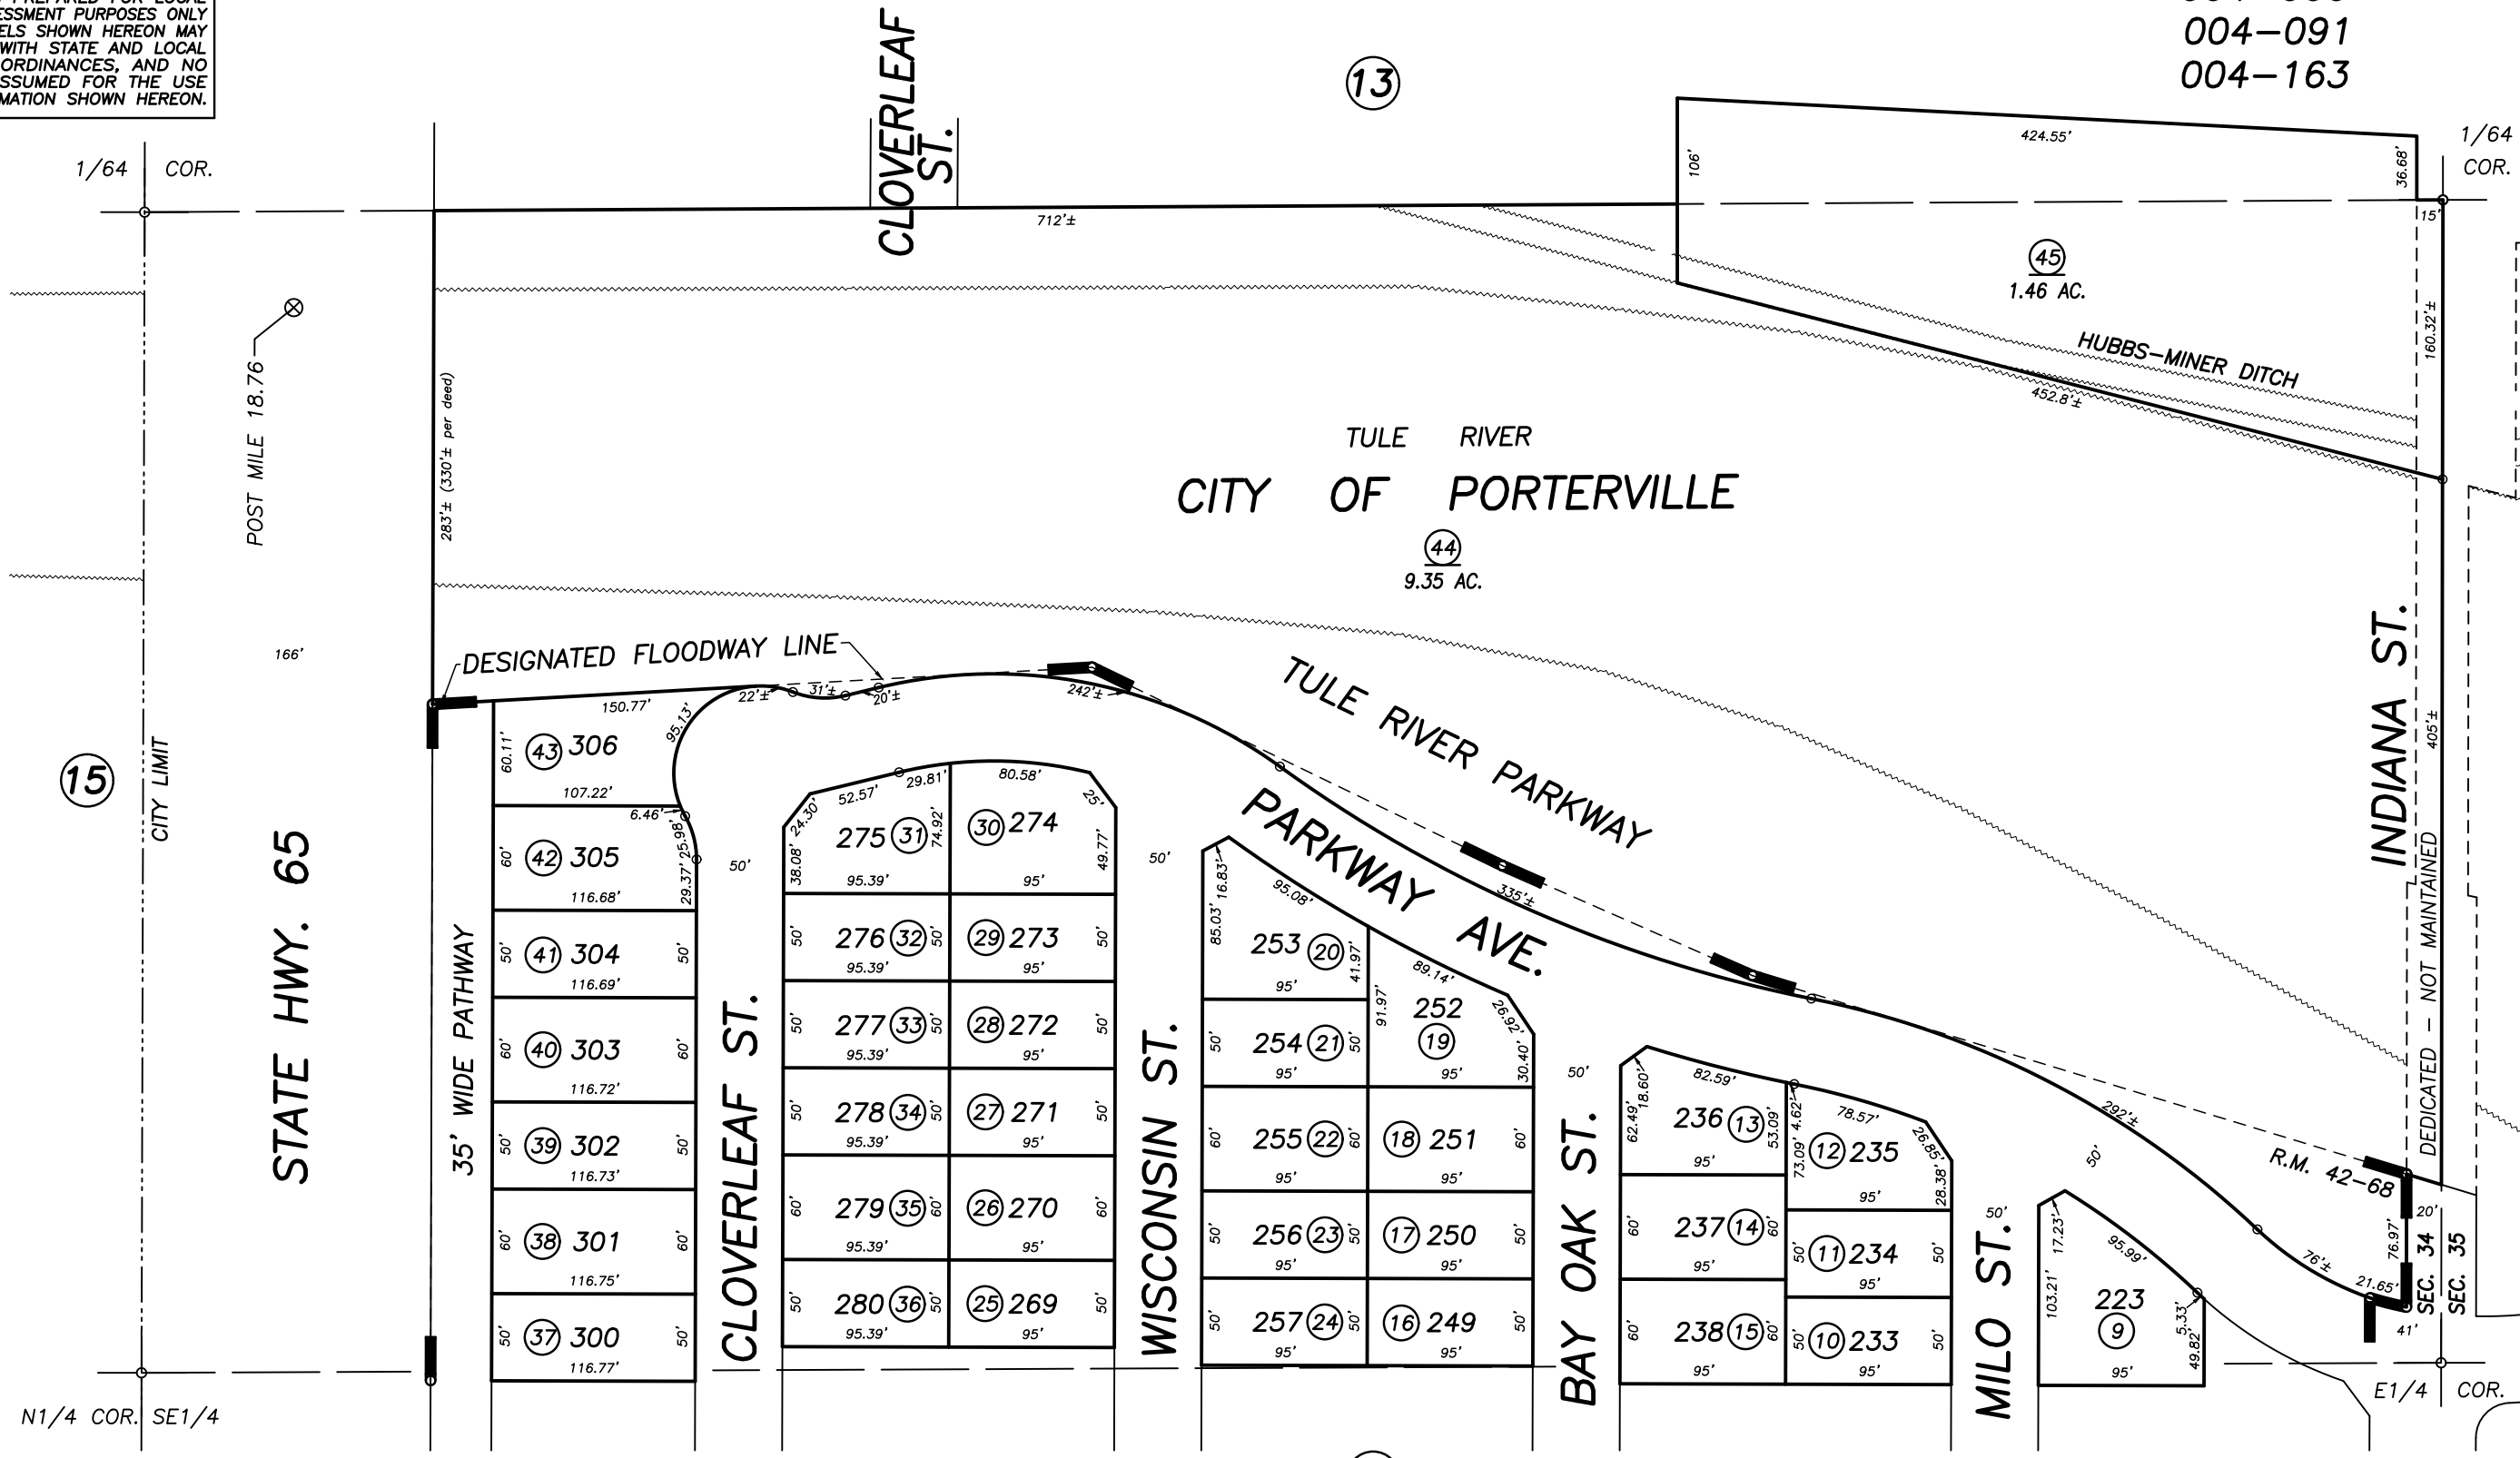

Bk. 260

POR. NEW EXPRESSIONS PHASE FIVE, R.M. 42-68

CITY OF PORTERVILLE
ASSESSOR'S MAPS BK. 259 , PG. 14
COUNTY OF TULARE, CALIFORNIA, U.S.A.