



POR. NE 1/4 OF SE 1/4 SEC. 35, T.21S., R.27E., M.D.B. & M.

TAX CODE AREA 260-26
 004-084
 004-086

DISCLAIMER

THIS MAP WAS PREPARED FOR LOCAL PROPERTY ASSESSMENT PURPOSES ONLY. THE PARCELS SHOWN HEREON MAY NOT COMPLY WITH STATE AND LOCAL SUBDIVISION ORDINANCES. NO LIABILITY IS ASSUMED FOR THE USE OF THE INFORMATION HEREON. R & T CODE SEC. 327, 408.3, ETC.

REVISED: 12/19/2018
 REASON: 2017-0028782
 CAD TECH: AL

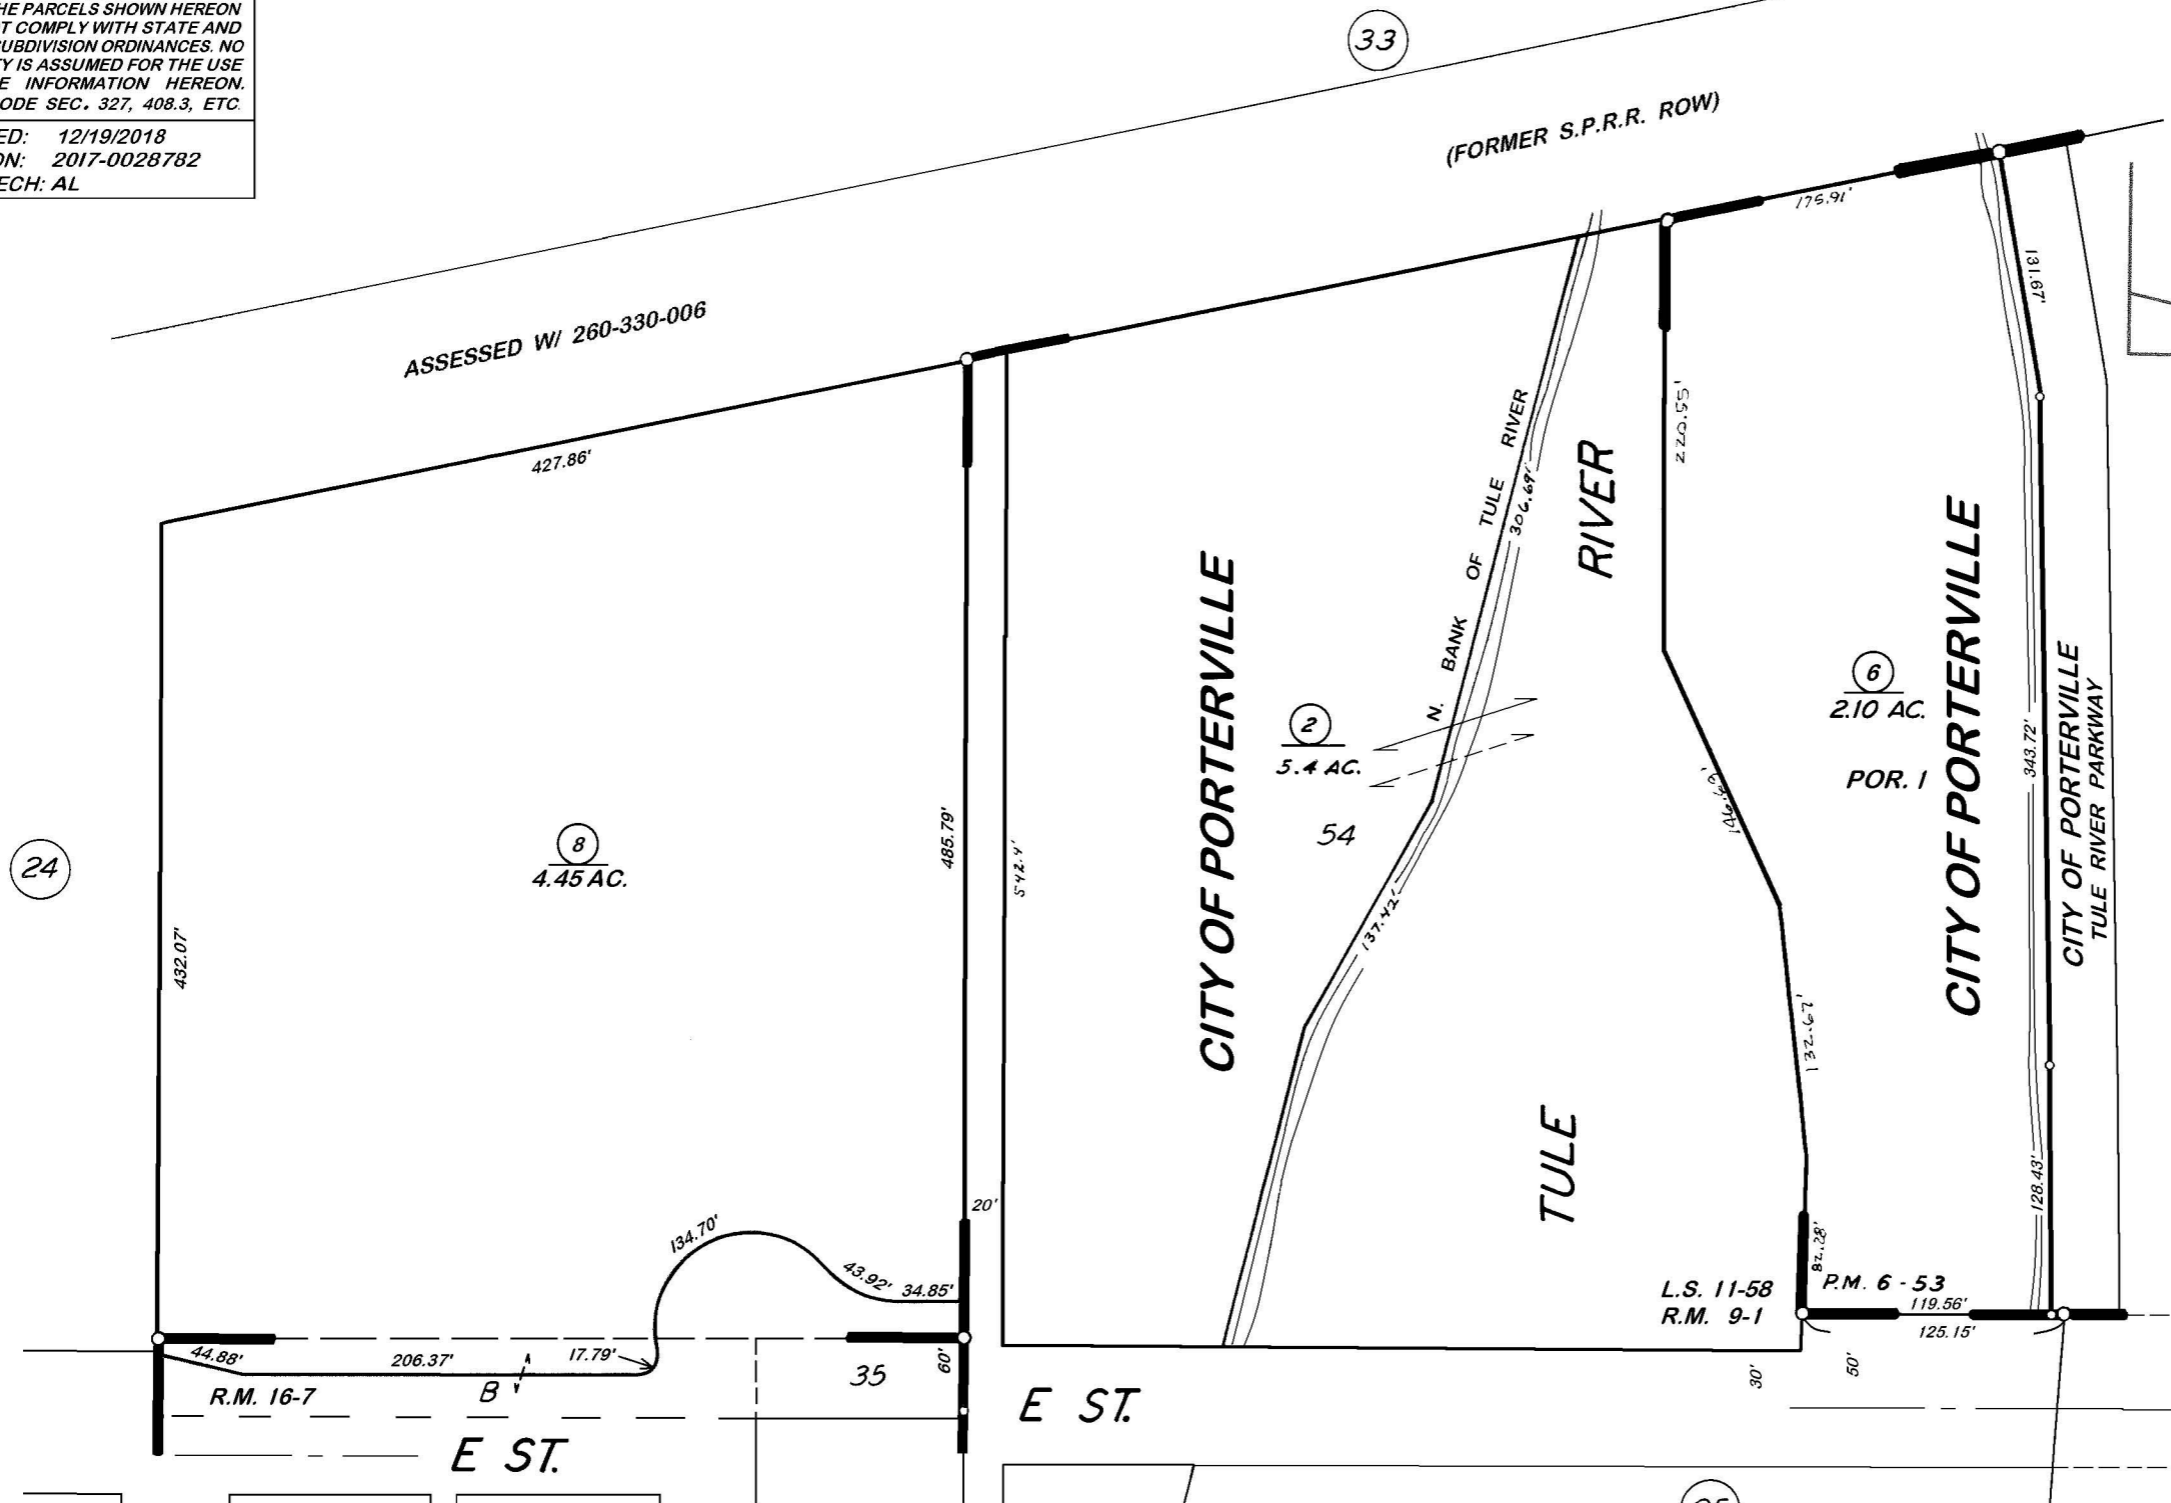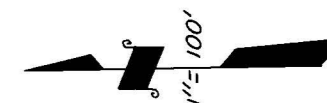

POR. PLEASANT GROVE TR.,
 POR. SWASTIKA 1ST EXT.,
 POR. PARCEL MAP 553,
 POR. RECORD OF SURVEY,

R.M. 9-1
 R.M. 16-7
 P.M. 6-53
 L.S. 11-58

CITY OF PORTERVILLE
 ASSESSOR'S MAPS BK. 260, PG. 26
 COUNTY OF TULARE, CALIF.

NOTE — ASSESSOR'S BLOCK NUMBERS SHOWN IN ELLIPSES
 ASSESSOR'S PARCEL NUMBERS SHOWN IN CIRCLES

