

DISCLAIMER




THIS MAP WAS PREPARED FOR LOCAL PROPERTY ASSESSMENT PURPOSES ONLY. THE PARCELS SHOWN HEREON MAY NOT COMPLY WITH STATE AND LOCAL SUBDIVISION ORDINANCES. NO LIABILITY IS ASSUMED FOR THE USE OF THE INFORMATION HEREON. R & T CODE SEC. 327, 408.3, ETC.

REVISED: 01/17/2019
REASON: 2004-0112105
CAD TECH: WAC

W¹/₂ OF SE¹/₄ OF NE¹/₄ SEC. 31, T.21S., R.28E., M.D.B.&M.

TAX CODE AREA
126 - 002

262 - 10

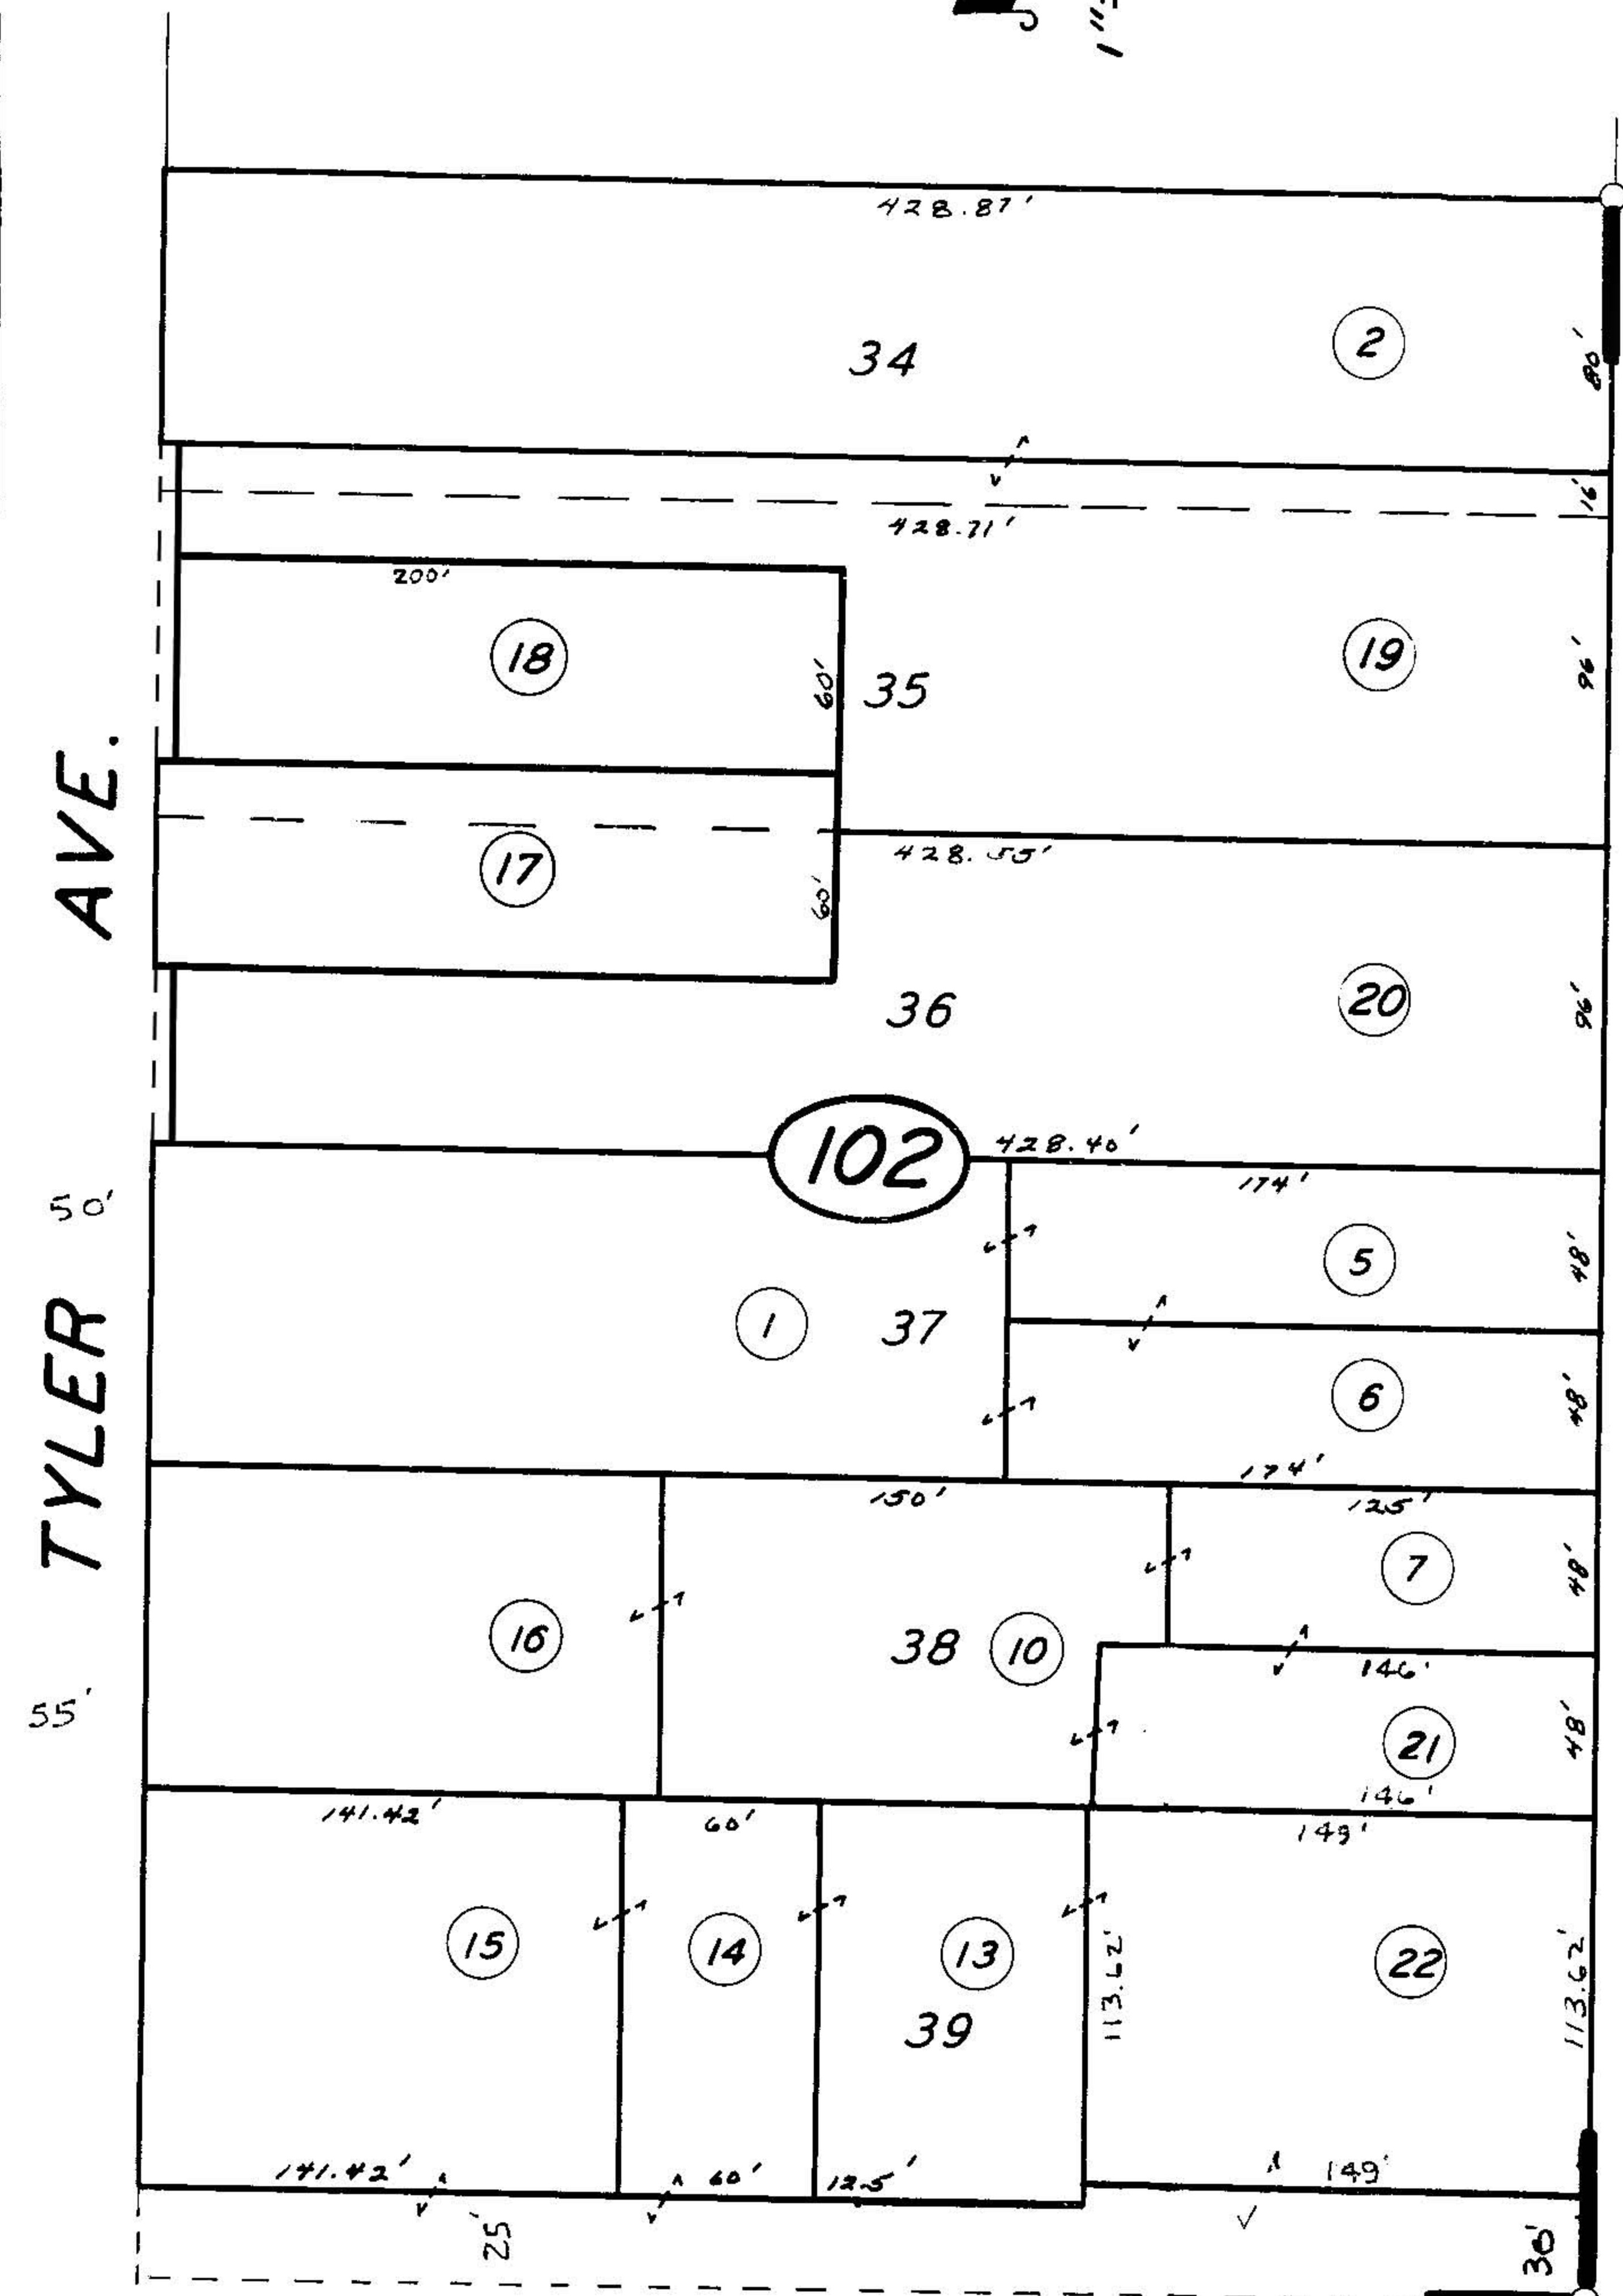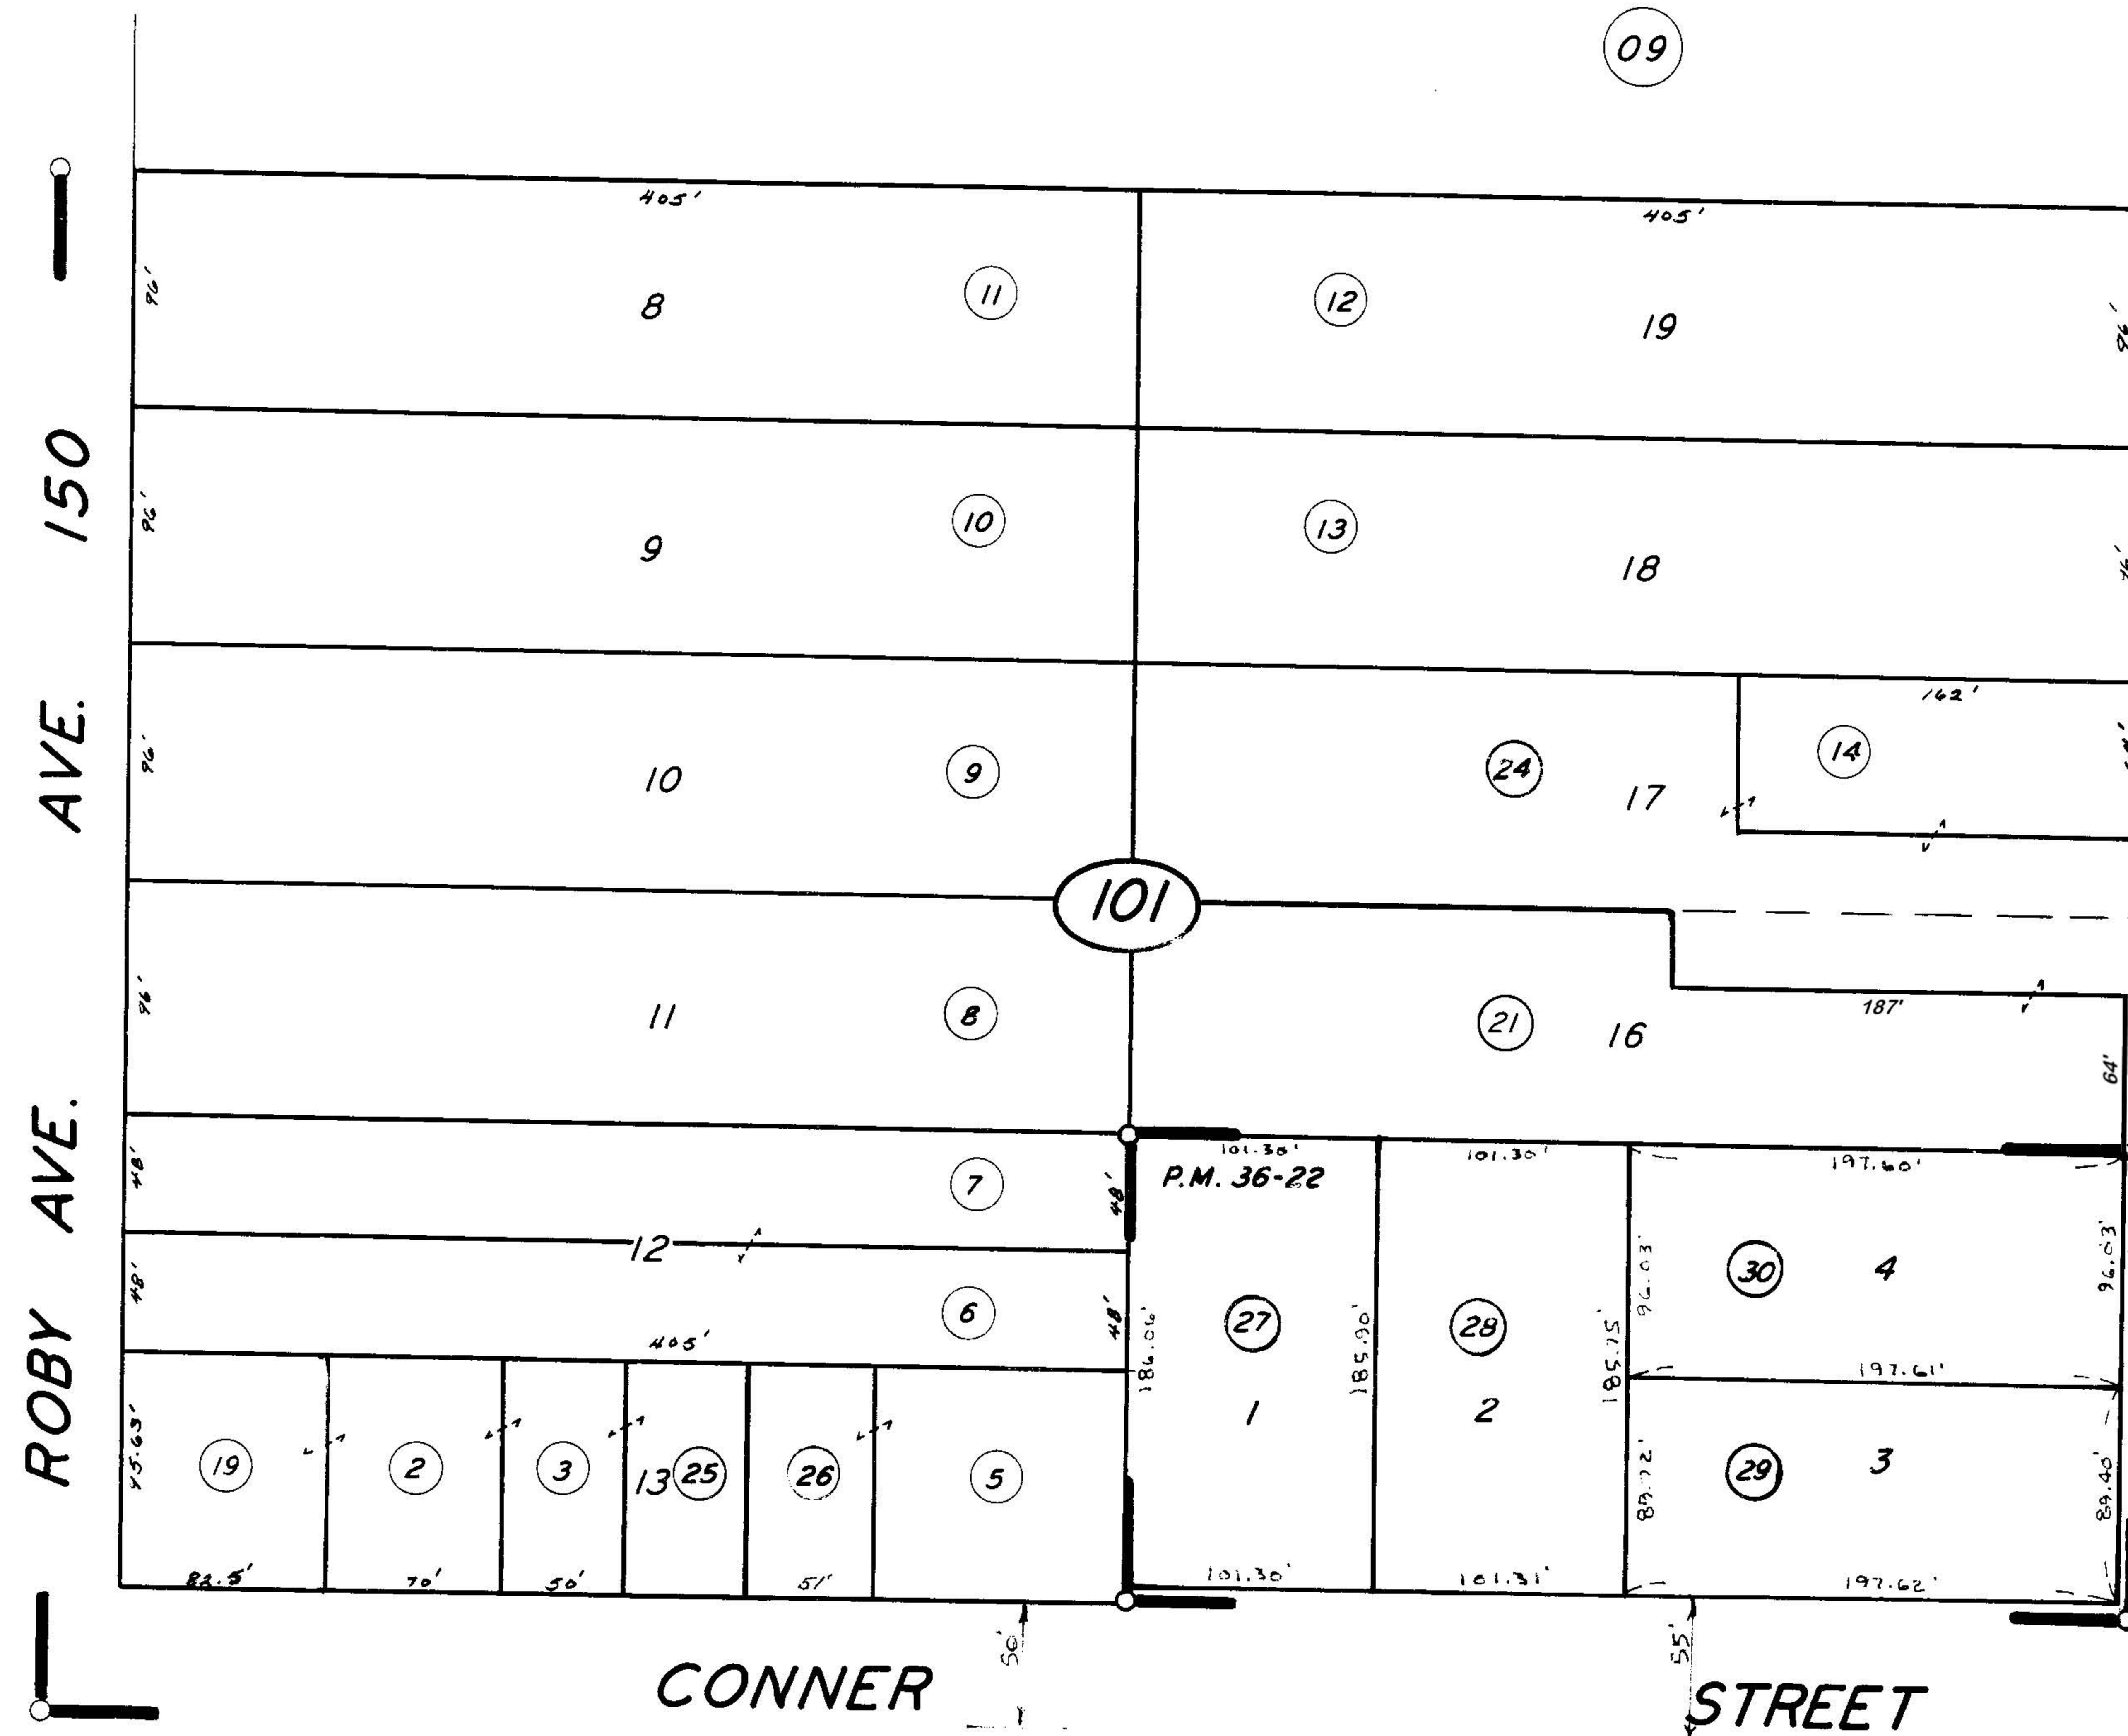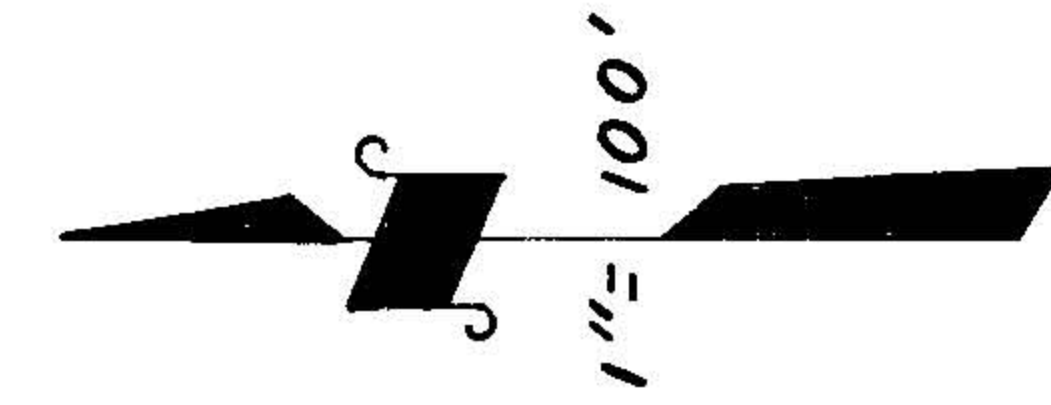

POR. HOLCOMB SUB, R.M. 19-27
PARCEL MAP 3520, P.M. 36-22

**VICINITY OF PORTERVILLE
ASSESSOR'S MAPS BK. 262 PG. 10
COUNTY OF TULARE, CALIF.**

NOTE — ASSESSOR'S BLOCK NUMBERS SHOWN IN ELLIPSES
ASSESSOR'S PARCEL NUMBERS SHOWN IN CIRCLES

