



W1/2 OF SW1/4 SEC.6, T.22S., R.28E., M.D.B.&M.

Tax Area Codes 271-01
126-001

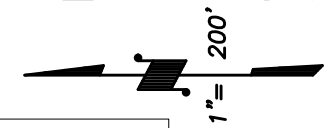

BASIS OF BEARINGS:
P.M. 46-5

DISCLAIMER
THIS MAP WAS PREPARED FOR LOCAL PROPERTY ASSESSMENT PURPOSES ONLY AND THE PARCELS SHOWN HEREON MAY NOT COMPLY WITH STATE AND LOCAL SUBDIVISION ORDINANCES, AND NO LIABILITY IS ASSUMED FOR THE USE OF THE INFORMATION SHOWN HEREON.

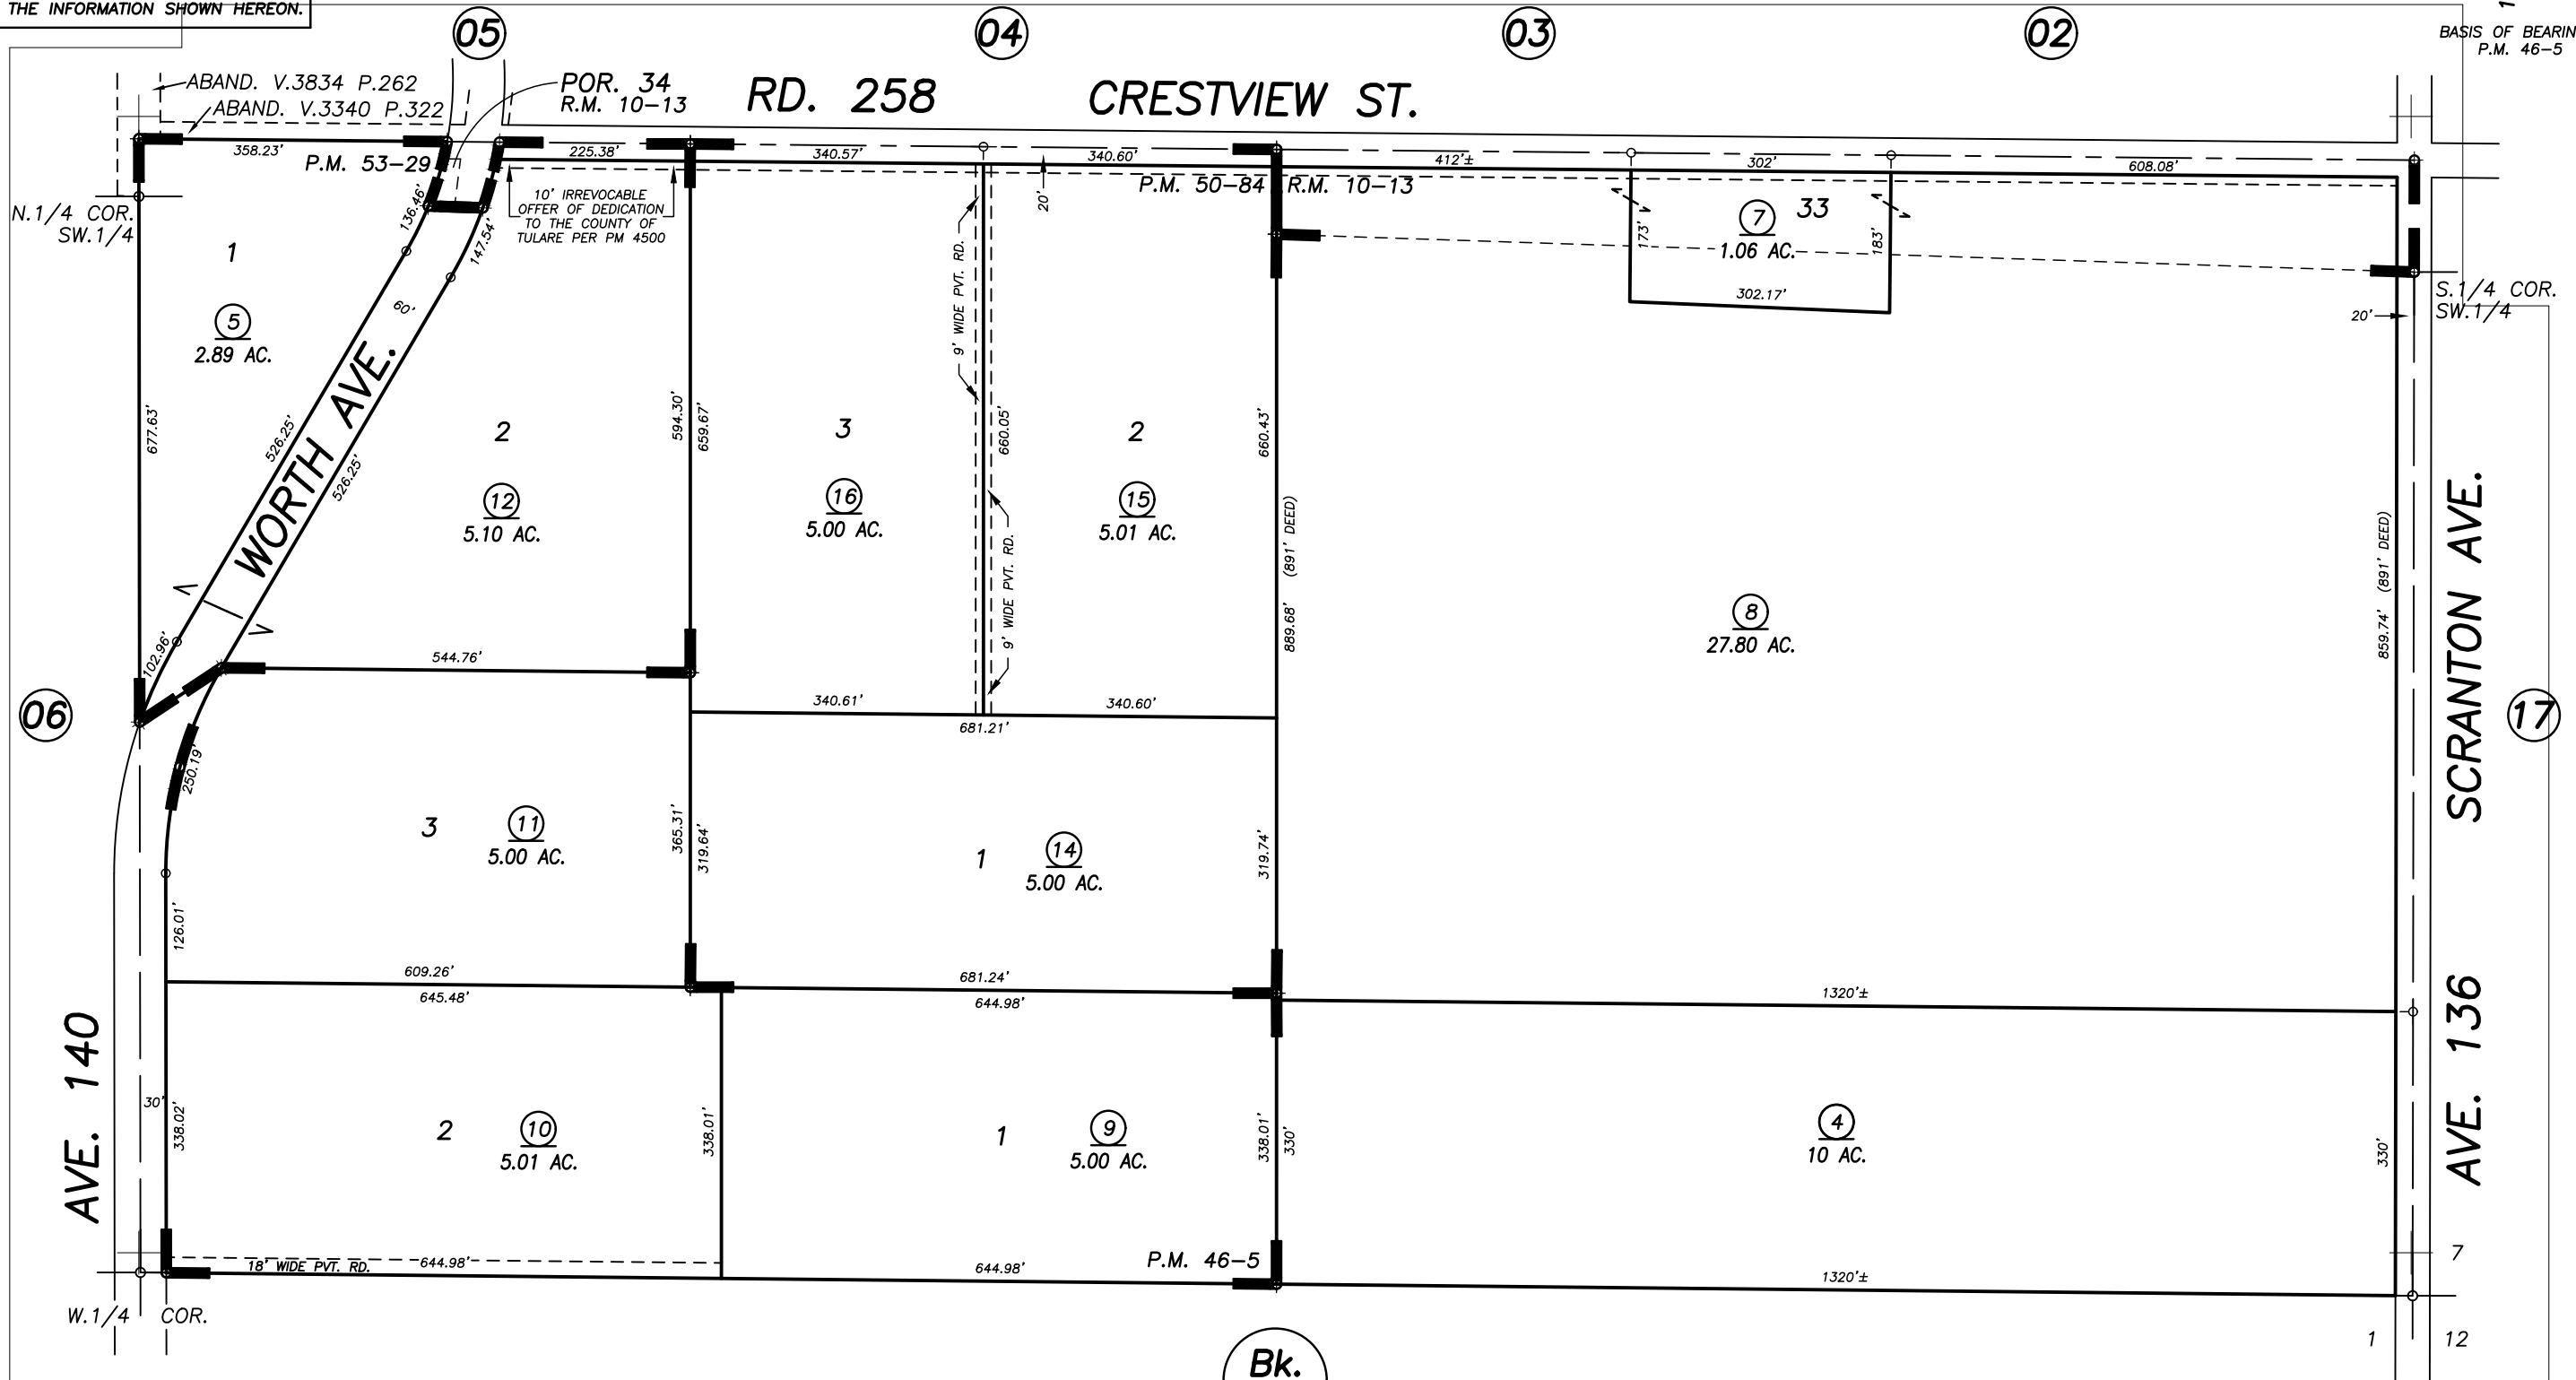

POR. MENTZ SUBDIVISION NO.3, R.M. 10-13
 PARCEL MAP NO. 4500, P.M. 46-5
 PARCEL MAP NO. 4979, P.M. 50-84
 PARCEL MAP NO. 5222, P.M. 53-29

Bk. 270

VICINITY OF PORTERVILLE
 ASSESSOR'S MAPS BK. 271 , PG.01
 COUNTY OF TULARE, CALIFORNIA, U.S.A.

NOTE: Assessor's Parcel Numbers Shown in Circles (1) (123)
 Assessor's Block Numbers Shown in Ellipses

2018-0027636	07/30/2018	WAC
REASON	DATE	TECH