

**DISCLAIMER**

THIS MAP WAS PREPARED FOR LOCAL PROPERTY ASSESSMENT PURPOSES ONLY. THE PARCELS SHOWN HEREON MAY NOT COMPLY WITH STATE AND LOCAL SUBDIVISION ORDINANCES. NO LIABILITY IS ASSUMED FOR THE USE OF THE INFORMATION HEREON. R & T CODE SEC. 327, 408.3, ETC.

REVISED: 01/16/2019  
REASON: 2015-0007257  
CAD TECH: WAC

N. 1/2 OF NE. 1/4 SEC 3, T. 22 S., R. 28 E., M.D.B. & M.


TAX CODE AREA 282-06

126-001

BK. 284

BK. 305

N. 1/4 COR.

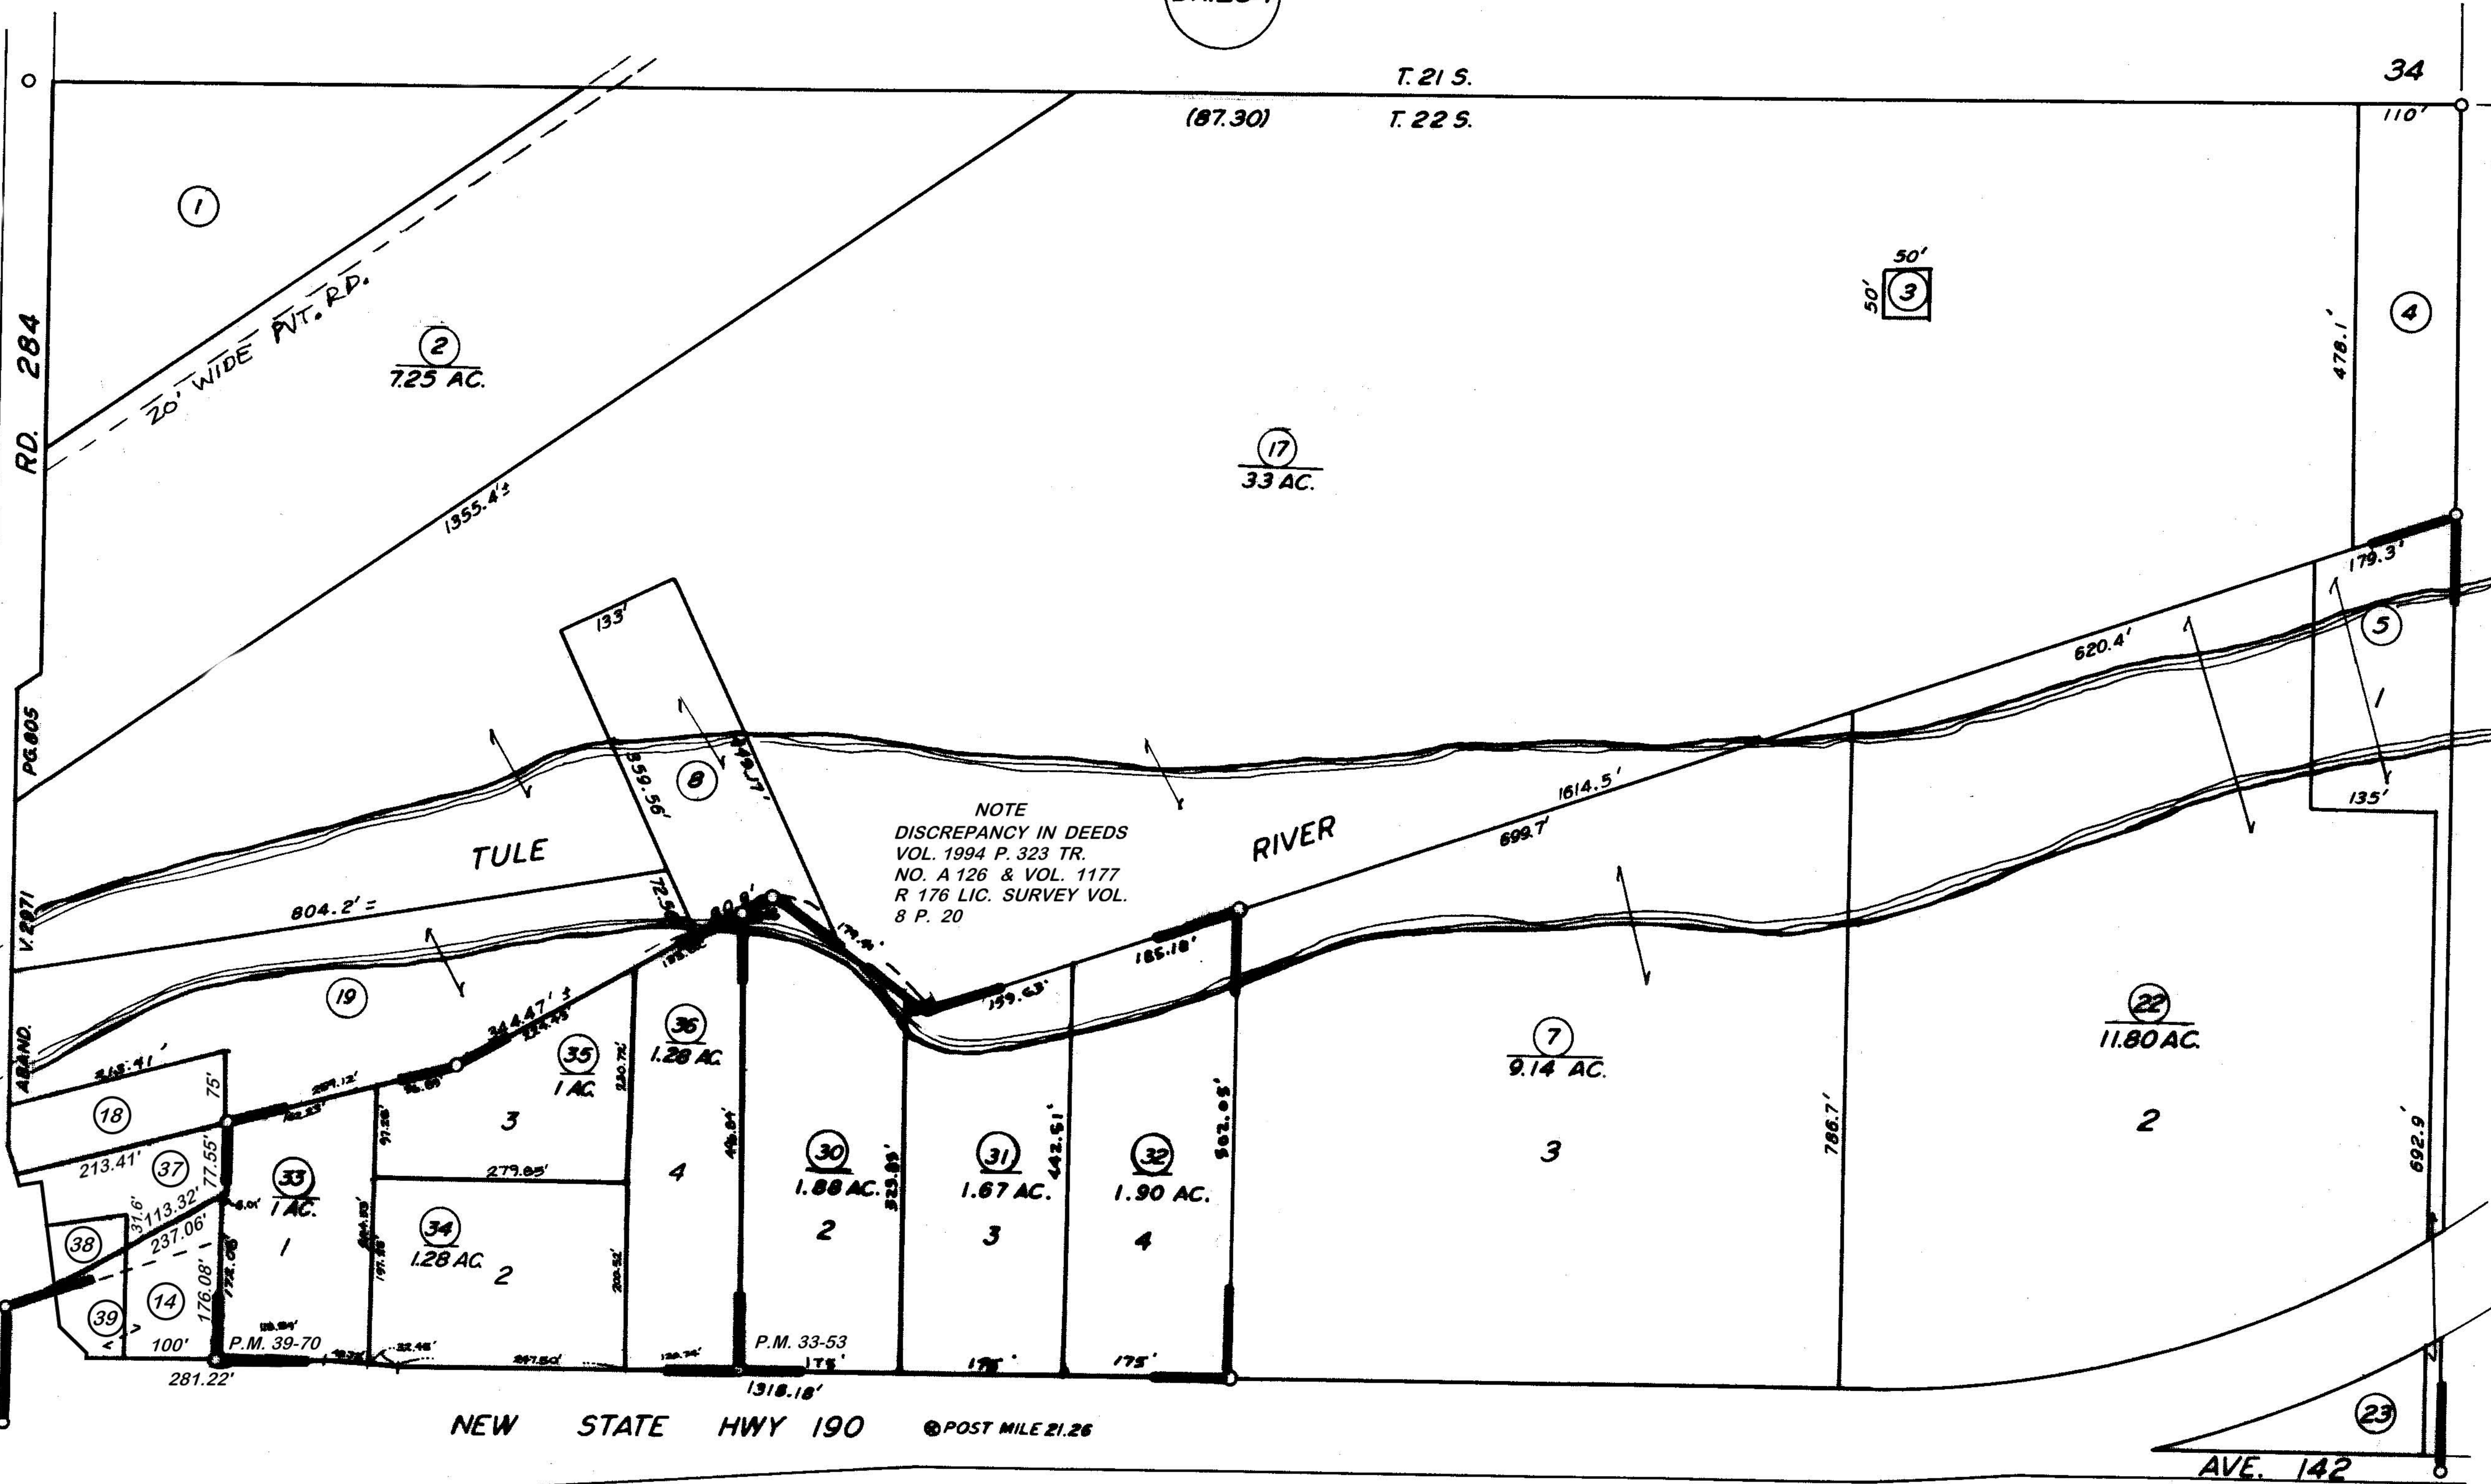

POR. F.D. BAILEY SUB, R.M. 4-35  
PARCEL MAP 3251, P.M. 33-53  
PARCEL MAP 3867, P.M. 39-70

VICINITY OF PORTERVILLE  
ASSESSOR'S MAPS BK. 282 PG. 06  
COUNTY OF TULARE, CALIF.

NOTE — ASSESSOR'S BLOCK NUMBERS SHOWN IN ELLIPSES  
ASSESSOR'S PARCEL NUMBERS SHOWN IN CIRCLES