
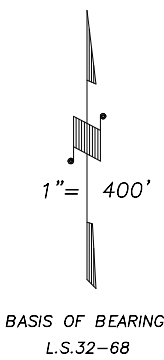


N1/2 SEC.11, T.21S., R.29E., M.D.B.&M.

Tax Area Codes 284-13  
136-006  
136-003

**DISCLAIMER**  
THIS MAP WAS PREPARED FOR LOCAL PROPERTY ASSESSMENT PURPOSES ONLY AND THE PARCELS SHOWN HEREON MAY NOT COMPLY WITH STATE AND LOCAL SUBDIVISION ORDINANCES, AND NO LIABILITY IS ASSUMED FOR THE USE OF THE INFORMATION SHOWN HEREON. R & T CODE SEC. 327, 408.3, ETC

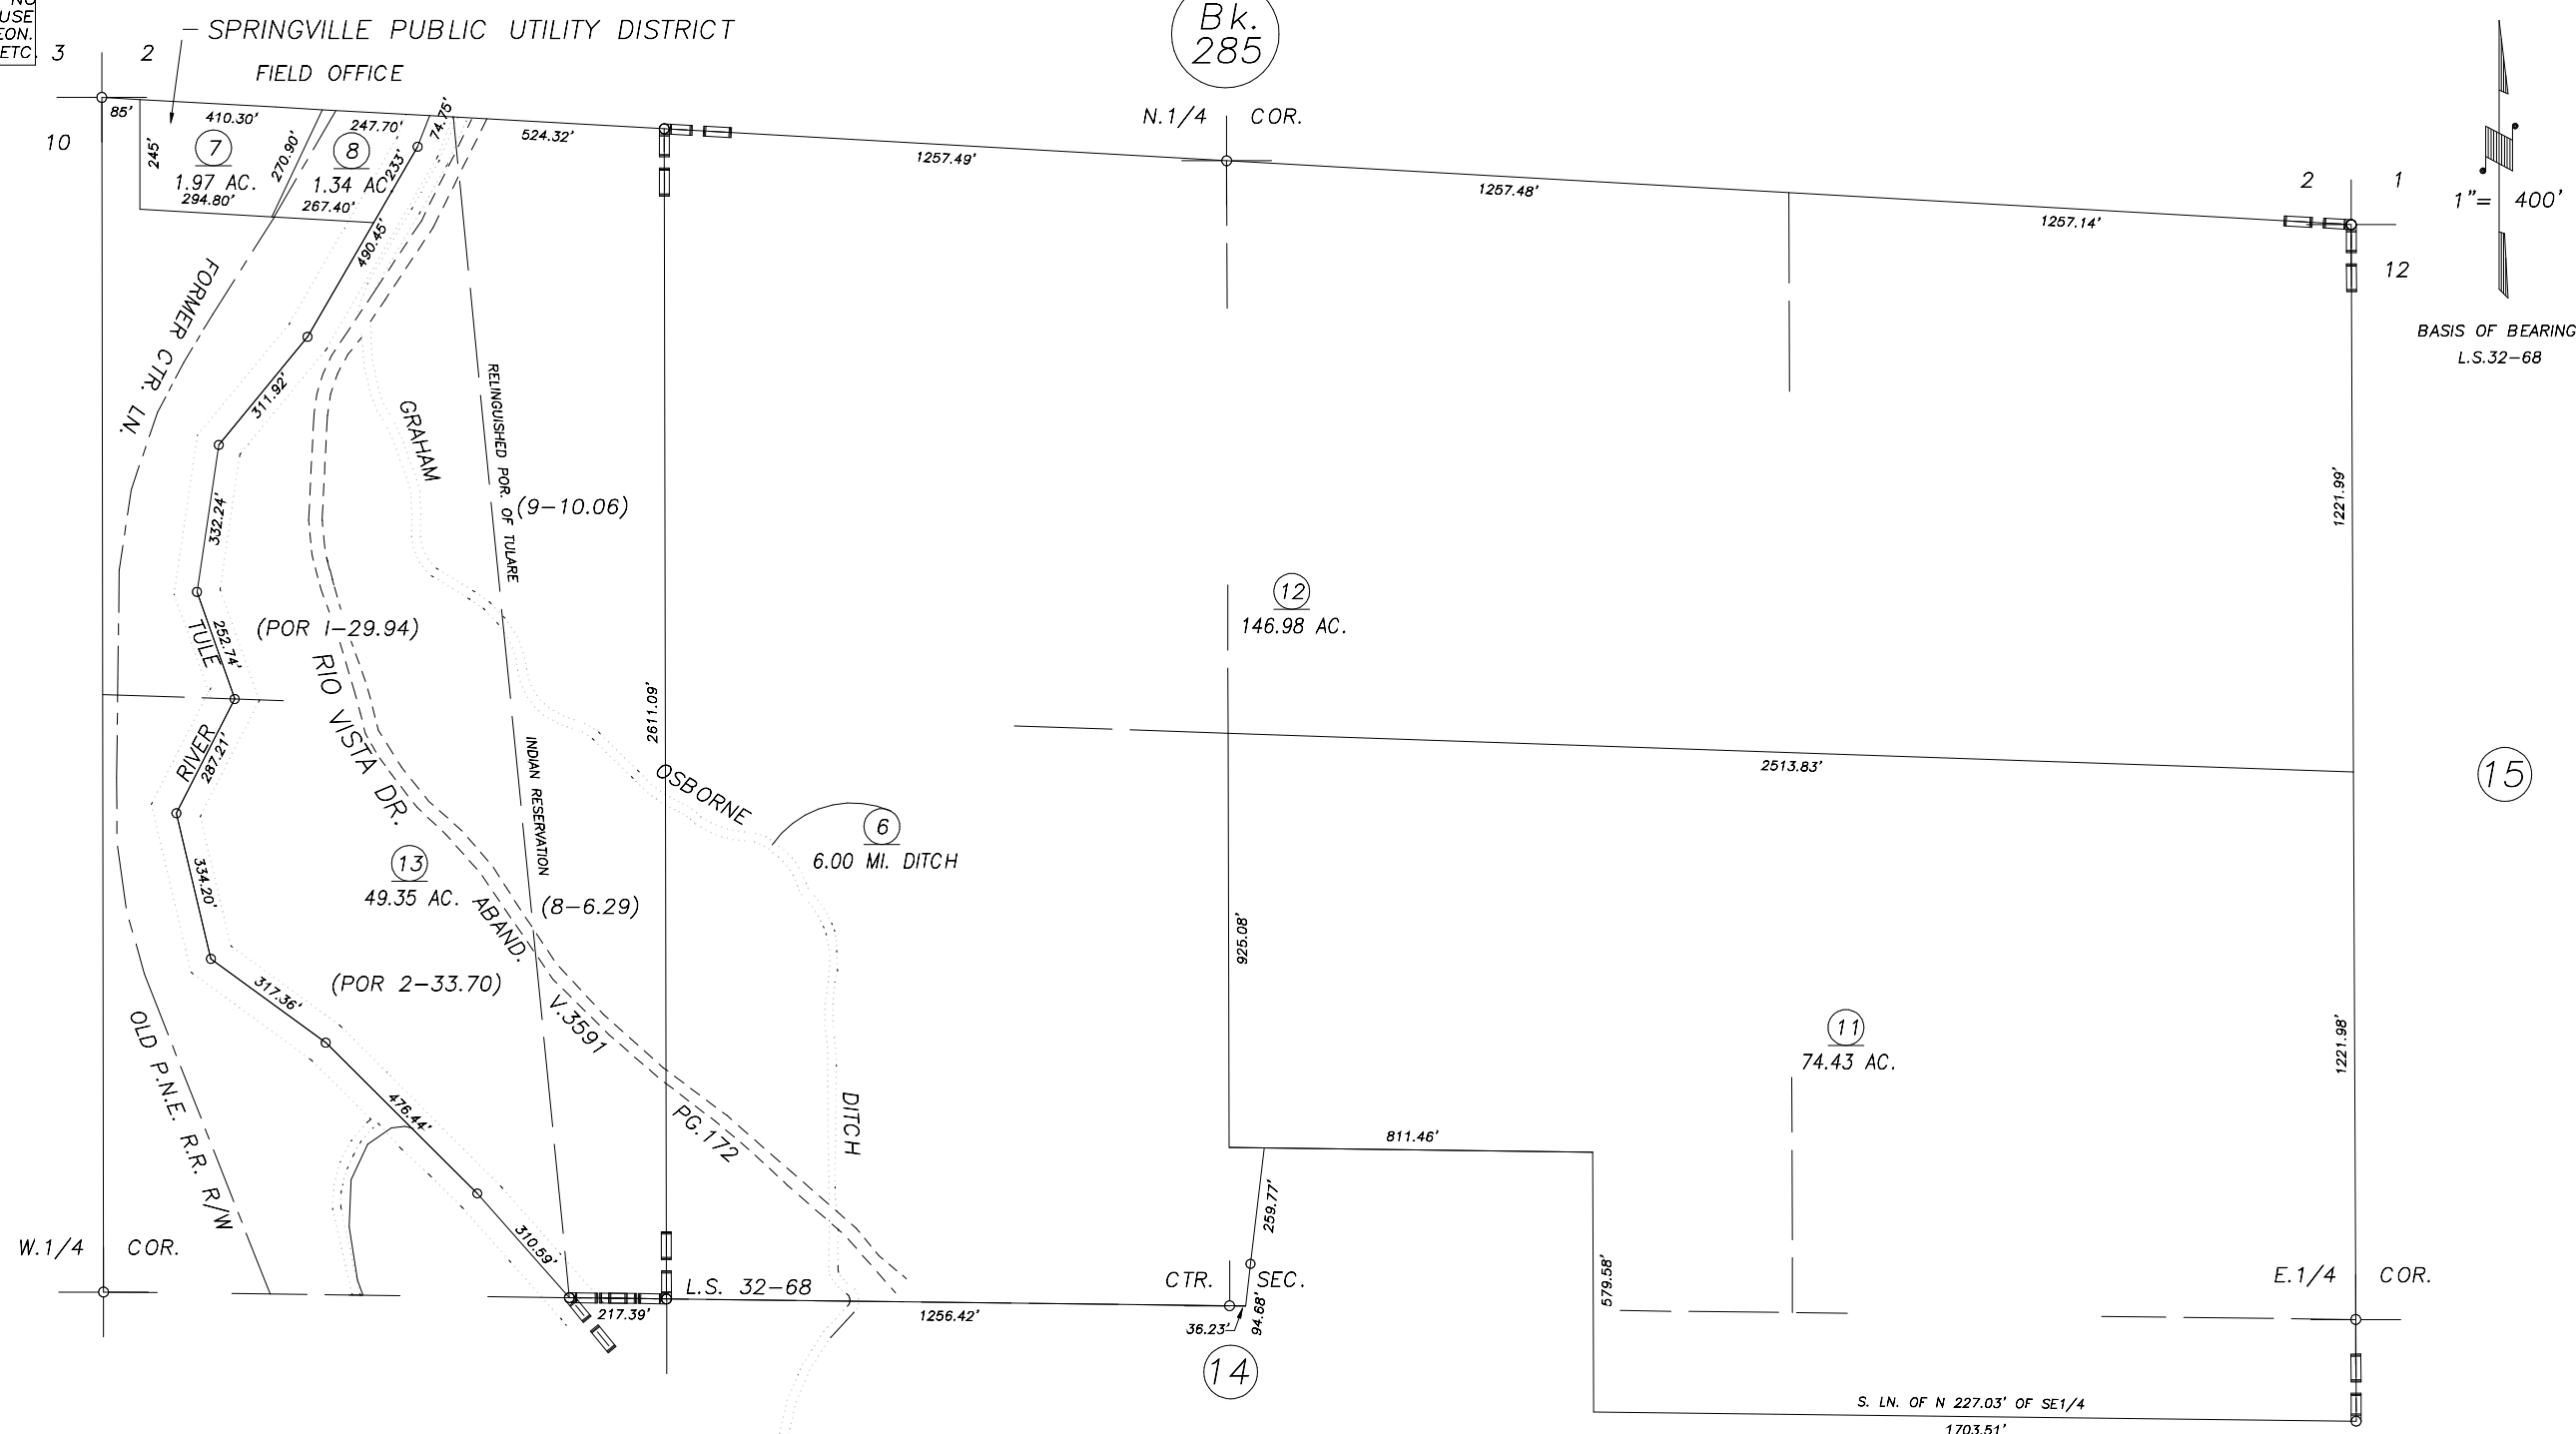

POR. OF RECORD OF SURVEY, L.S.32-68

VICINITY OF SPRINGVILLE  
ASSESSOR'S MAPS BK.284 , PG.13  
COUNTY OF TULARE, CALIFORNIA, U.S.A.

NOTE: Assessor's Parcel Numbers Shown in Circles (1) (123)  
Assessor's Block Numbers Shown in Ellipses (285)

2014-0030926	4/24/2017	NFL
REVISION	DATE	TECH

