


DISCLAIMER
 THIS MAP WAS PREPARED FOR LOCAL PROPERTY ASSESSMENT PURPOSES ONLY AND THE PARCELS SHOWN HEREON MAY NOT COMPLY WITH STATE AND LOCAL SUBDIVISION ORDINANCES, AND NO LIABILITY IS ASSUMED FOR THE USE OF THE INFORMATION SHOWN HEREON.

N1/2 SEC.17, T.21S., R.29E., M.D.B.&M.

Tax Area Codes 284-64

136-005
 136-006

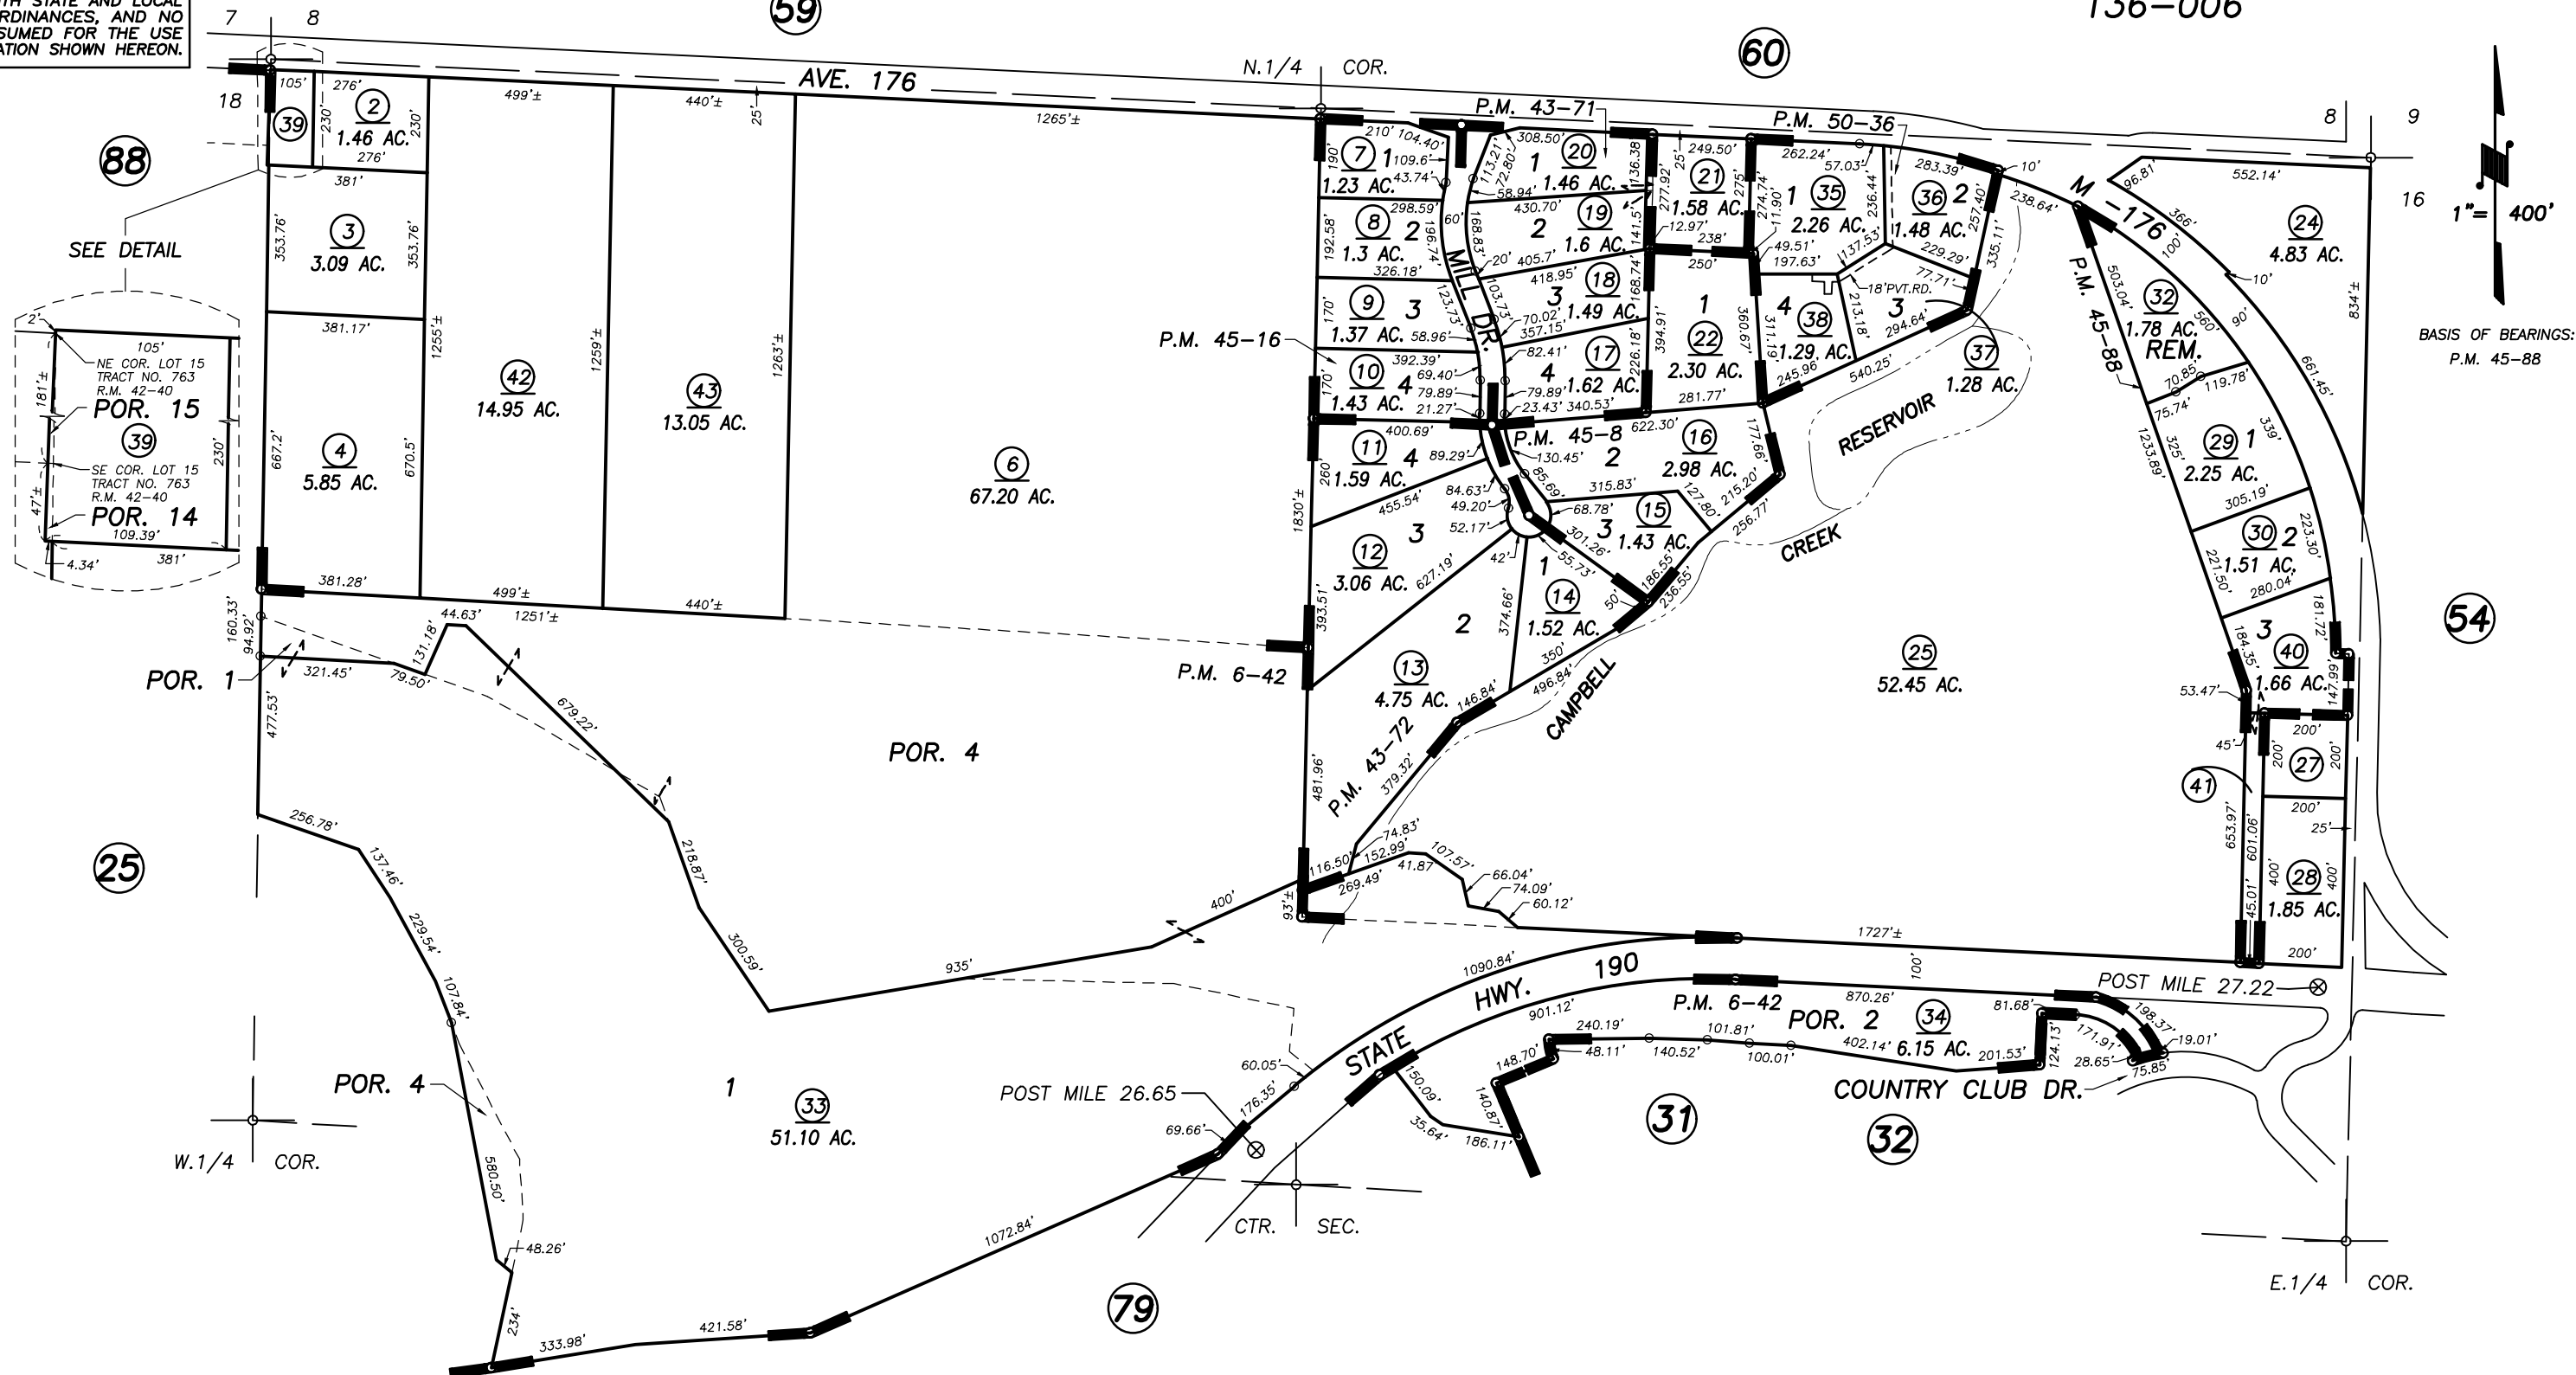

- POR. PARCEL MAP NO. 542, P.M. 6-42
- PARCEL MAP NO. 4267, P.M. 43-71
- PARCEL MAP NO. 4268, P.M. 43-72
- PARCEL MAP NO. 4403, P.M. 45-8
- PARCEL MAP NO. 4411, P.M. 45-16
- PARCEL MAP NO. 4483, P.M. 45-88
- PARCEL MAP NO. 4931, P.M. 50-36

VICINITY OF SPRINGVILLE
 ASSESSOR'S MAPS BK. 284 , PG. 64
 COUNTY OF TULARE, CALIFORNIA, U.S.A.

NOTE: Assessor's Parcel Numbers Shown in Circles
 Assessor's Block Numbers Shown in Ellipses ① 123

2018-1-REVIEW	05/29/2018	ASG
REVISION	DATE	TECH