


DISCLAIMER
 THIS MAP WAS PREPARED FOR LOCAL PROPERTY ASSESSMENT PURPOSES ONLY. THE PARCELS SHOWN HEREON MAY NOT COMPLY WITH STATE AND LOCAL SUBDIVISION ORDINANCES. NO LIABILITY IS ASSUMED FOR THE USE OF THE INFORMATION HEREON. R & T CODE SEC. 327, 408.3, ETC.
 REVISED: 08/23/2018
 REASON: 2016-0052167
 CAD TECH: ASG

SEC'S. 5 & 6 & POR. SEC. 7, T.22S., R.23E., M.D.B.&M.

TAX CODE AREA **291-03**
 166-001
 166-003

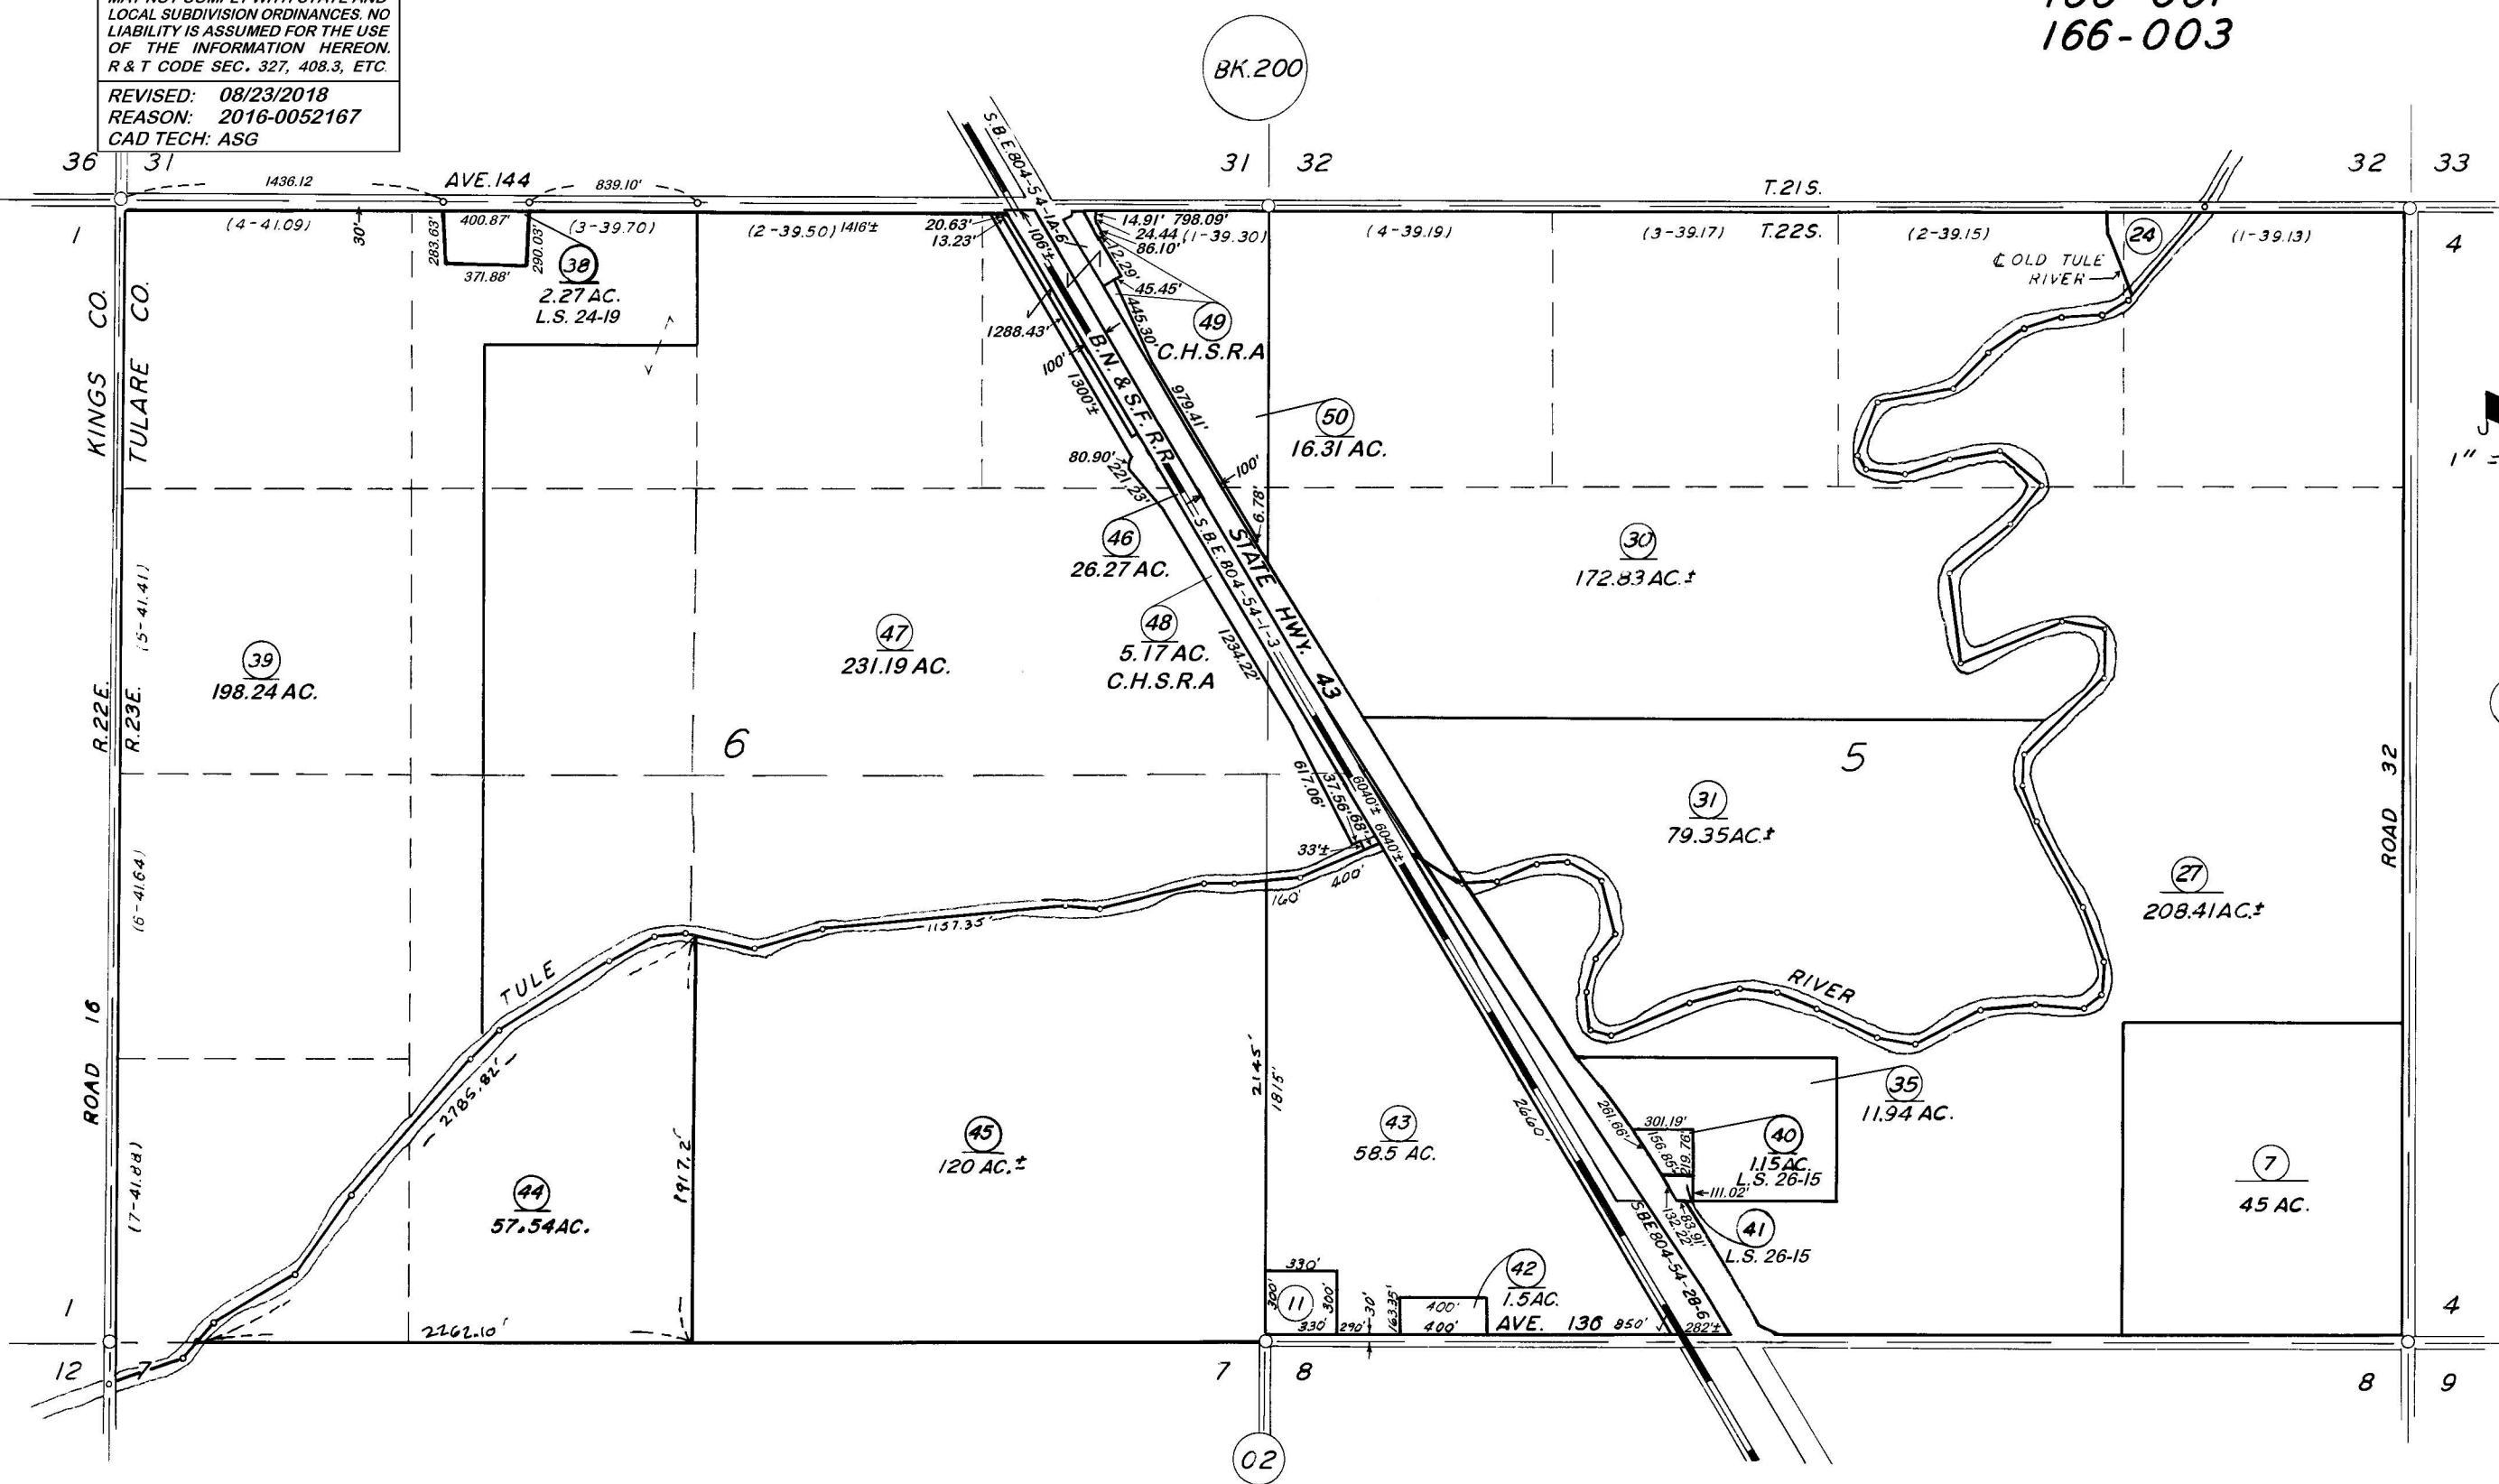

RECORD OF SURVEY, L.S. 24-19
 RECORD OF SURVEY, L.S. 26-15
 POR. RECORD OF SURVEY, L.S. 31-34 (SEC. 5 & 6)

ASSESSOR'S MAPS BK. 291, PG. 03.
 COUNTY OF TULARE, CALIF.

NOTE -- ASSESSOR'S BLOCK NUMBERS SHOWN IN ELLIPSES
 ASSESSOR'S PARCEL NUMBERS SHOWN IN CIRCLES

