


SEC.17 & SEC.18 T.22S., R.26E., M.D.B.&M.

TAX CODE AREA  
 125-000 135-003  
 135-001 135-005

300-14

**DISCLAIMER**  
 THIS MAP WAS PREPARED FOR LOCAL PROPERTY ASSESSMENT PURPOSES ONLY. THE PARCELS SHOWN HEREON MAY NOT COMPLY WITH STATE AND LOCAL SUBDIVISION ORDINANCES. NO LIABILITY IS ASSUMED FOR THE USE OF THE INFORMATION HEREON. R & T CODE SEC. 327, 408.3, ETC.  
 REVISED: 9/12/2017  
 REASON: 2017-0034257  
 CAD TECH: NFL

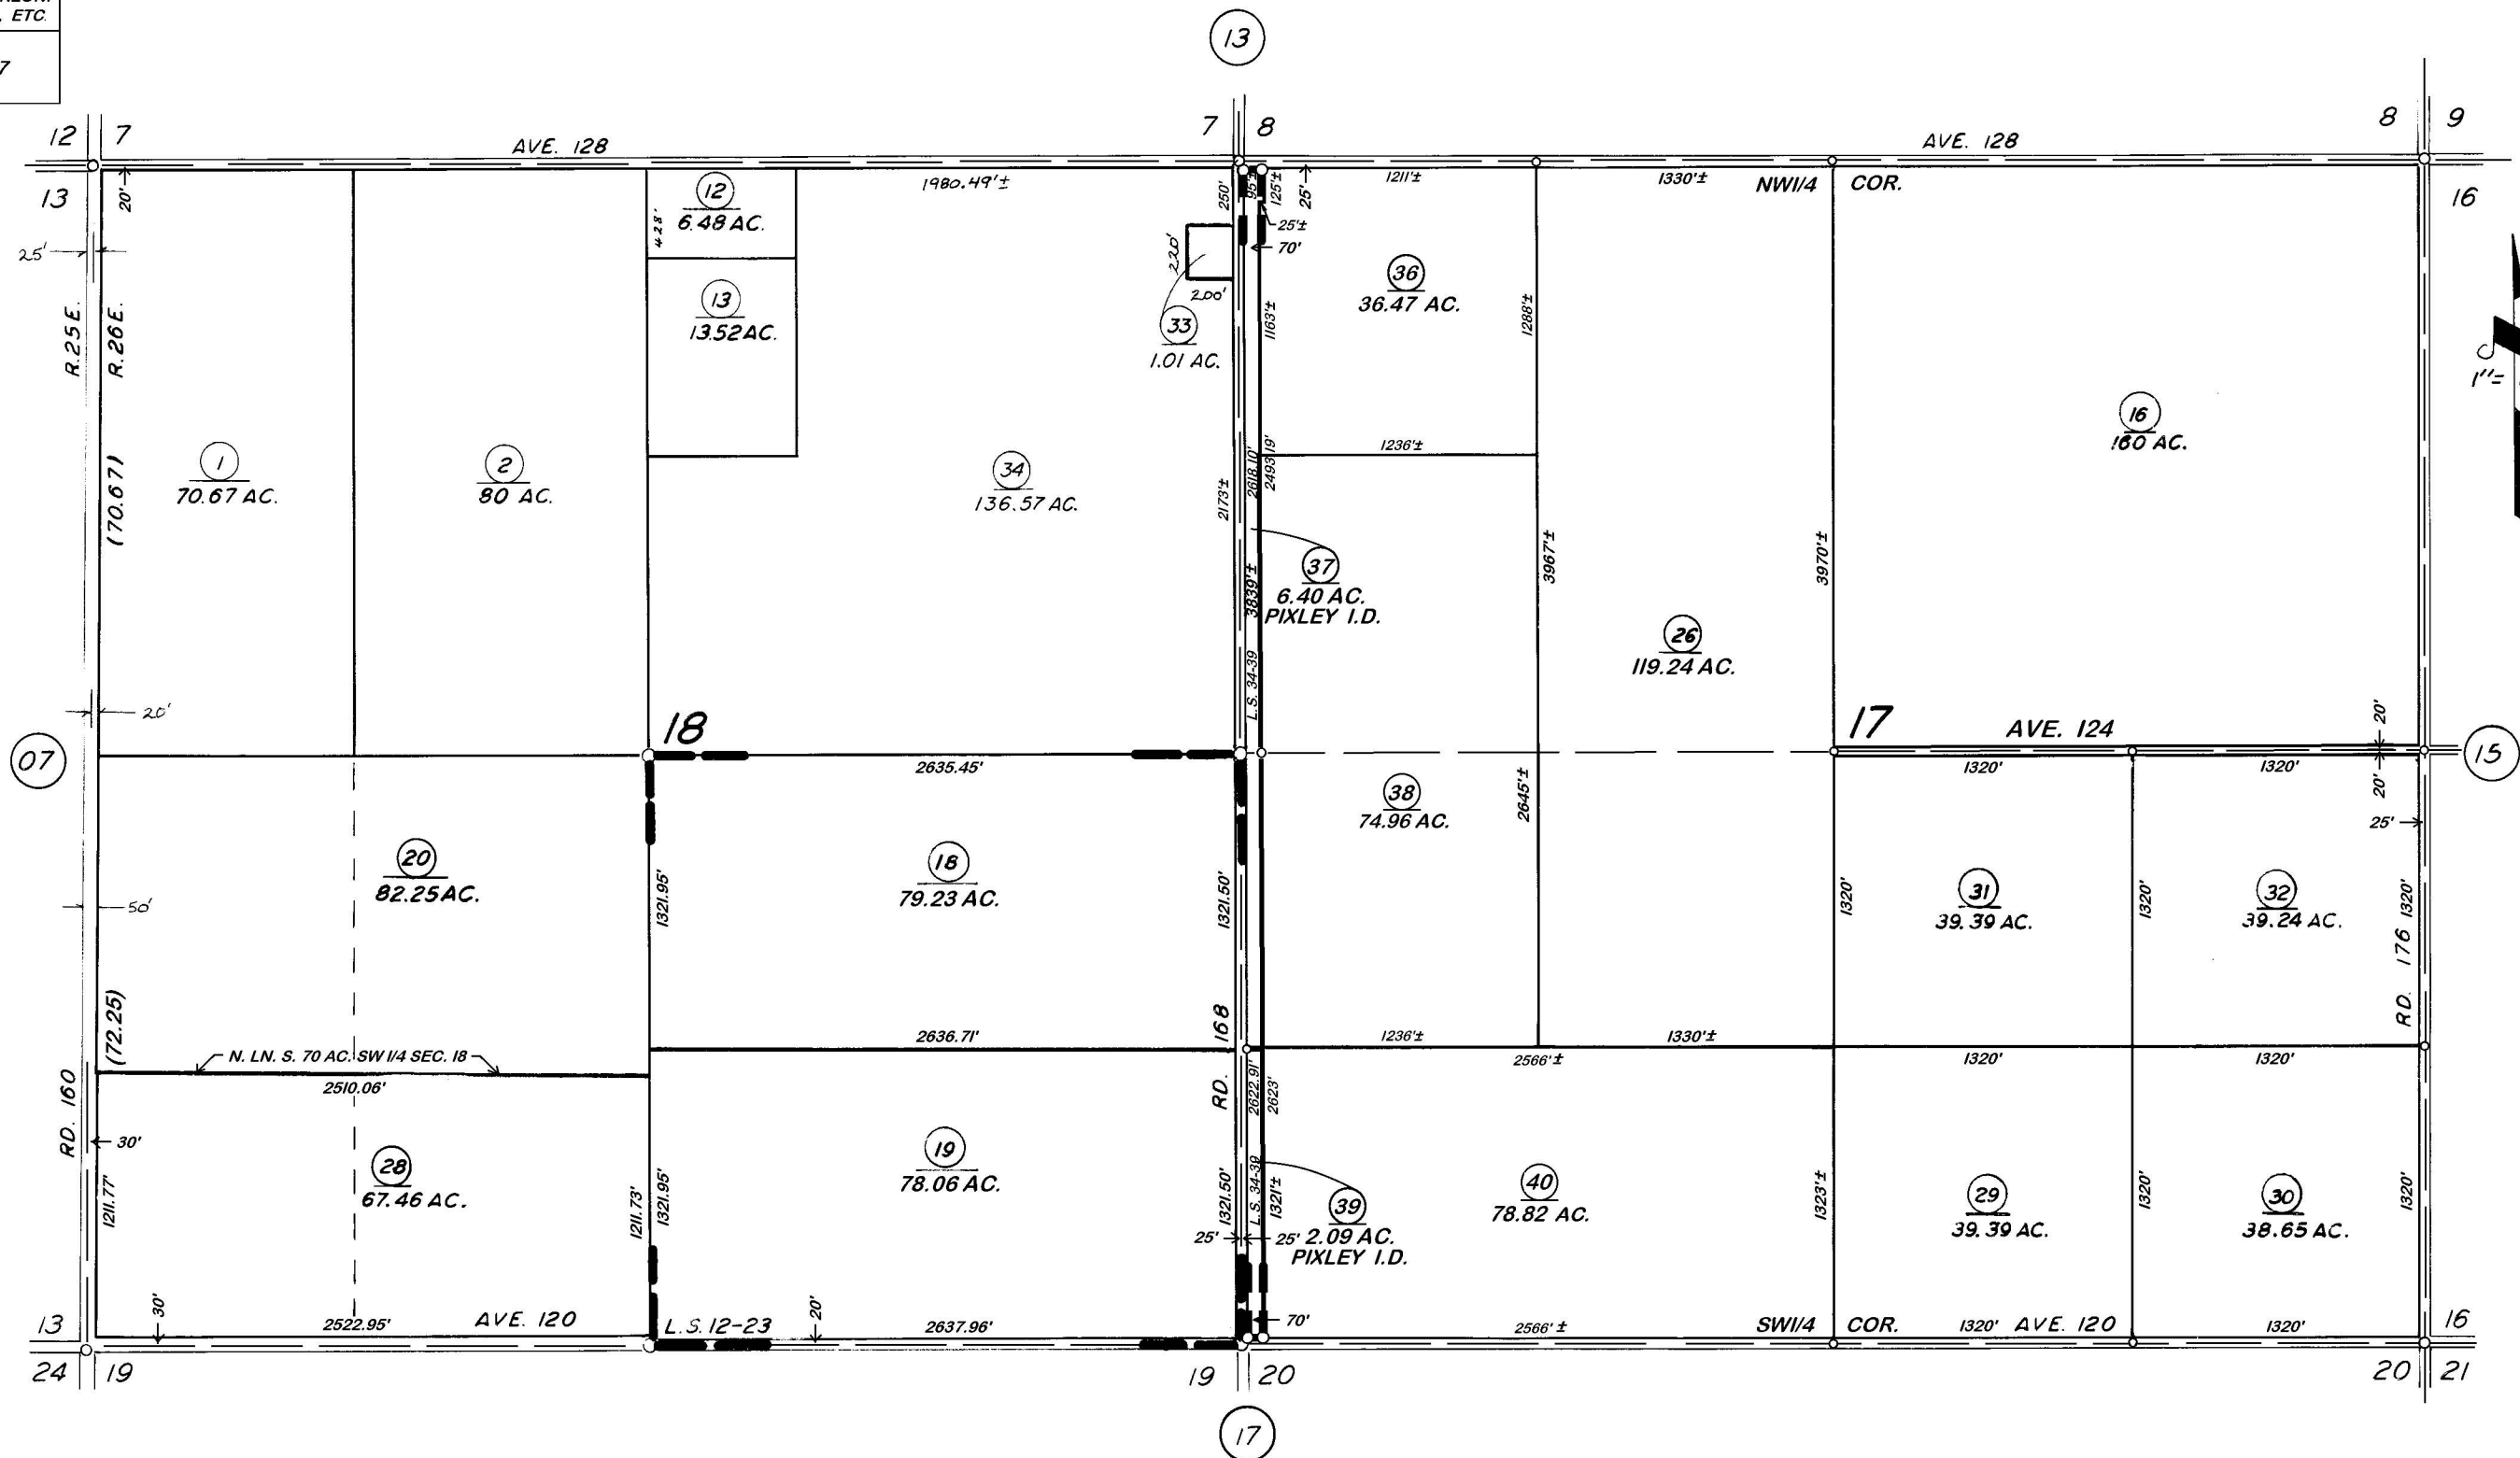

RECORD OF SURVEY, L.S. 12-23  
 POR RECORD OF SURVEY, L.S. 34-39

VICINITY OF PIXLEY  
 ASSESSOR'S MAPS BK. 300, PG. 14.  
 COUNTY OF TULARE, CALIF.

NOTE: Assessor's Parcel Numbers Shown in Circles  
 Assessor's Block Numbers Shown in Ellipses

