

DISCLAIMER



THIS MAP WAS PREPARED FOR LOCAL PROPERTY ASSESSMENT PURPOSES ONLY. THE PARCELS SHOWN HEREON MAY NOT COMPLY WITH STATE AND LOCAL SUBDIVISION ORDINANCES. NO LIABILITY IS ASSUMED FOR THE USE OF THE INFORMATION HEREON. R & T CODE SEC. 327, 408.3, ETC.

REVISED: 9/12/2017
REASON: 2017-0034257
CAD TECH: NFL

SEC. 20 & FRL. SEC. 19 T. 22S., R. 26E., M.D.B. & M.

TAX CODE AREA
135-005

300-17

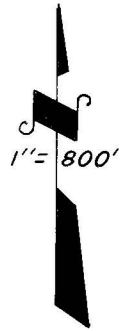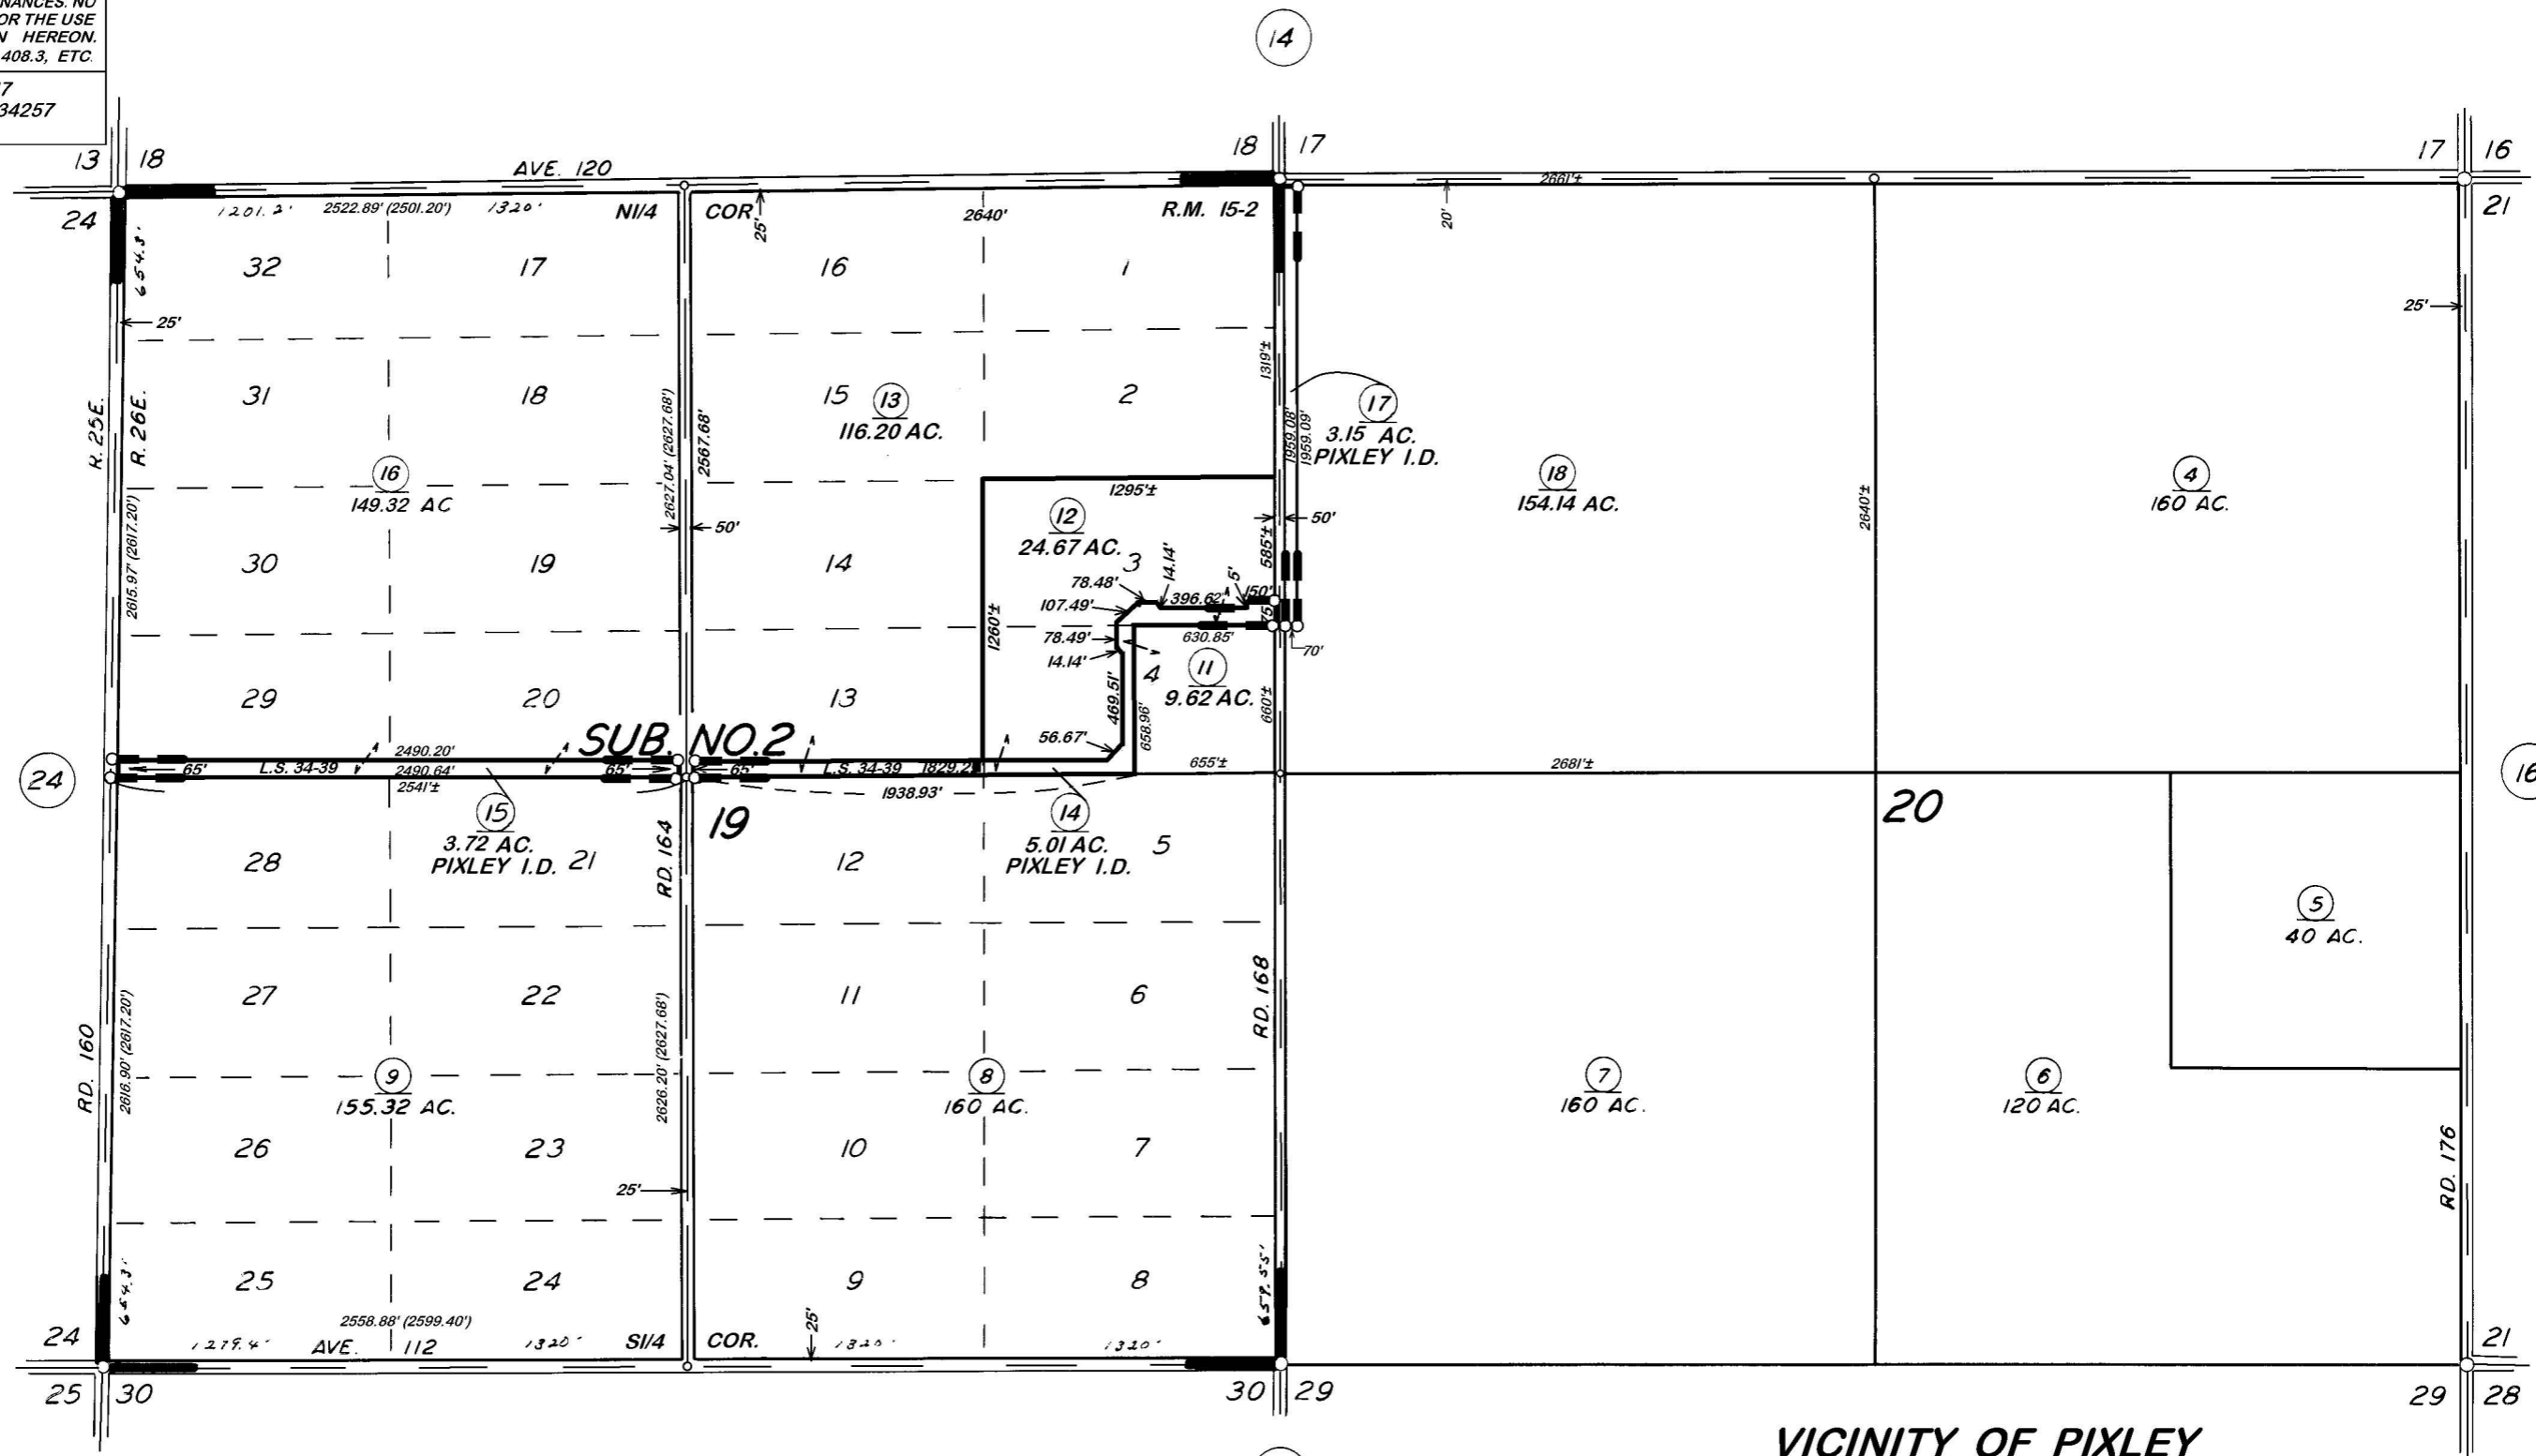

POR. SUMMER HOME TR. R.M. 15-2
POR. RECORD OF SURVEY, R.M. 34-39

VICINITY OF PIXLEY
ASSESSOR'S MAPS BK. 300, PG. 17.
COUNTY OF TULARE, CALIF.

NOTE — ASSESSOR'S BLOCK NUMBERS SHOWN IN ELLIPSES
ASSESSOR'S PARCEL NUMBERS SHOWN IN CIRCLES

