


**DISCLAIMER**  
 THIS MAP WAS PREPARED FOR LOCAL PROPERTY ASSESSMENT PURPOSES ONLY AND THE PARCELS SHOWN HEREON MAY NOT COMPLY WITH STATE AND LOCAL SUBDIVISION ORDINANCES, AND NO LIABILITY IS ASSUMED FOR THE USE OF THE INFORMATION SHOWN HEREON. R & T CODE SEC. 327, 408.3, ETC.

N1/2 SEC.6, T.21S., R.30E., M.D.B.&M.

Tax Area Code 307-27  
 136-005  
 136-006

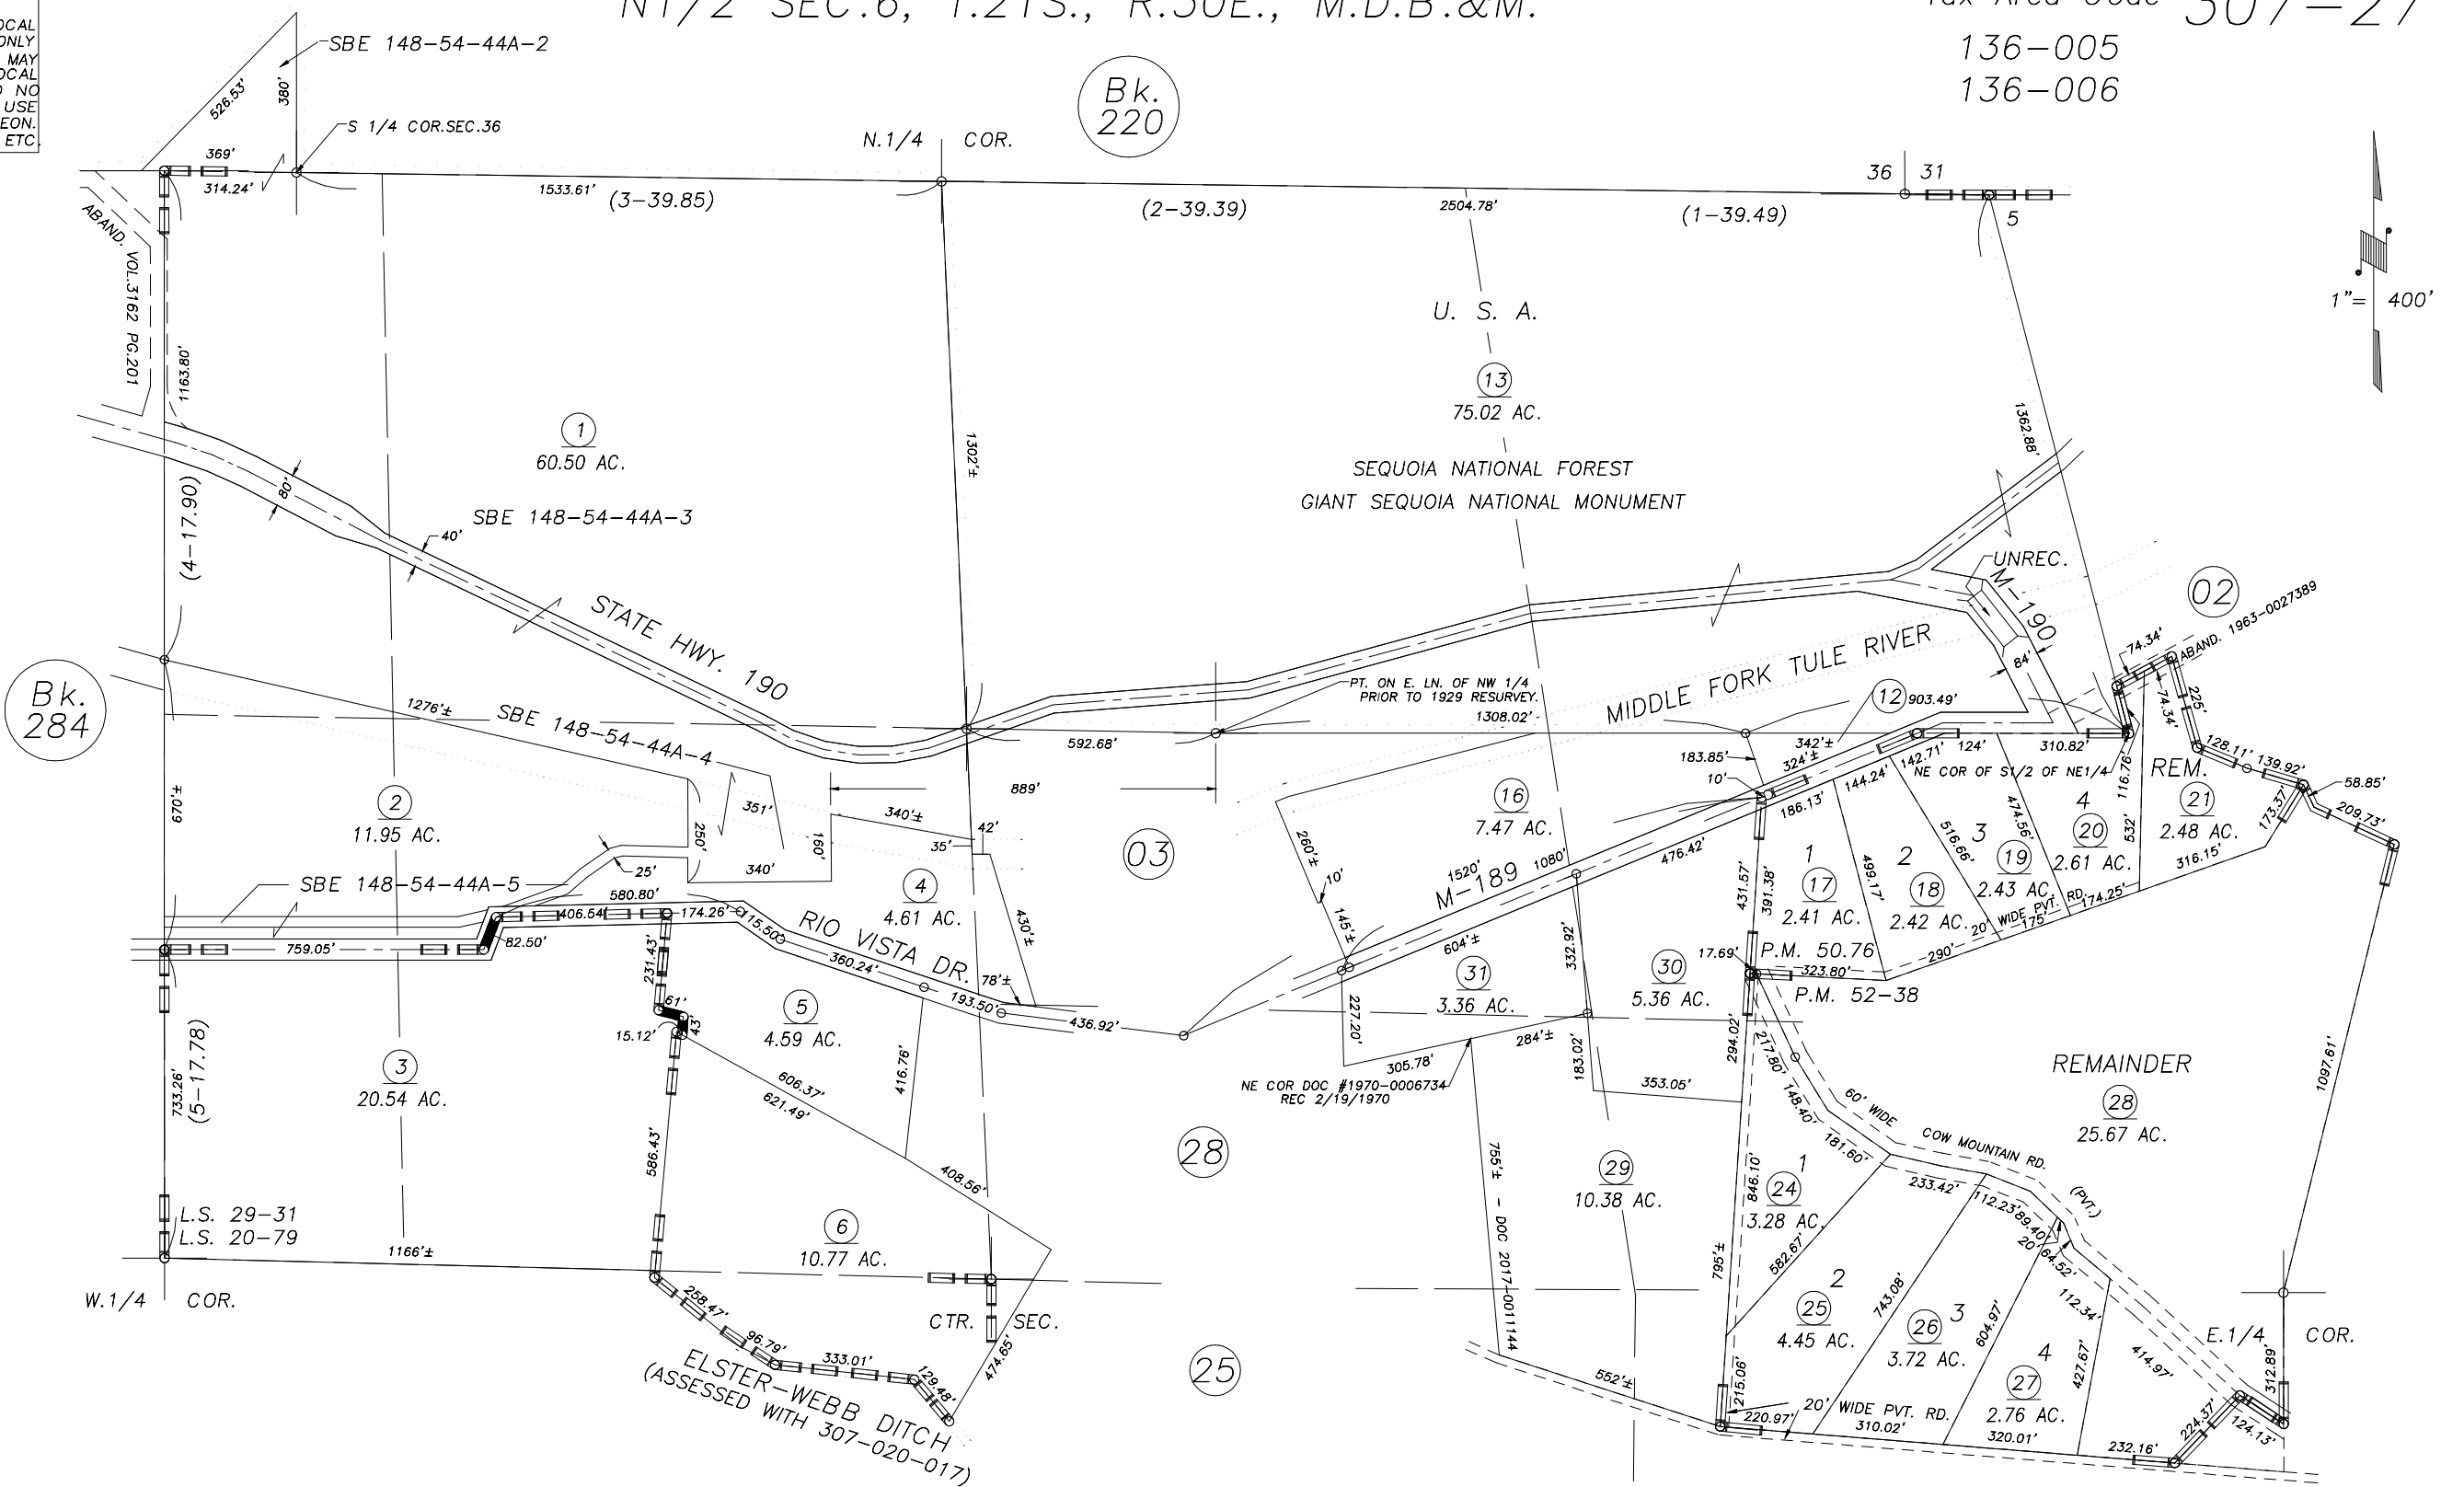

POR. RECORD OF SURVEY, L.S. 20-79  
 POR. RECORD OF SURVEY, L.S. 29-31  
 COUNTY OF TULARE SURVEY, UNREC.  
 PARCEL MAP NO. 4971, P.M. 50-76  
 PARCEL MAP NO. 5131, P.M. 52-38

VICINITY OF SPRINGVILLE  
 ASSESSOR'S MAPS BK.307 , PG270  
 COUNTY OF TULARE, CALIFORNIA, U.S.A.

NOTE: Assessor's Parcel Numbers Shown in Circles (1) (25) (28) (30) (31)  
 Assessor's Block Numbers Shown in Elipses (Bk. 220) (Bk. 284) (25) (28)

2017-0011144	08/28/2017	NFL
REVISION	DATE	TECH