
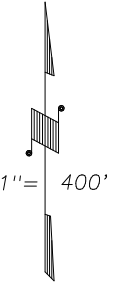



N1/2 SEC.36, T.23S., R.25E., M.D.B.&M.

Tax Area Codes 318-34
075-002

DISCLAIMER
THIS MAP WAS PREPARED FOR LOCAL
PROPERTY ASSESSMENT PURPOSES ONLY
AND THE PARCELS SHOWN HEREON MAY
NOT COMPLY WITH STATE AND LOCAL
SUBDIVISION ORDINANCES, AND NO
LIABILITY IS ASSUMED FOR THE USE
OF THE INFORMATION SHOWN HEREON.
R & T CODE SEC. 327, 408.3, ETC.

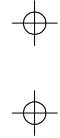

BASIS OF BEARINGS:
L.S. 34-14

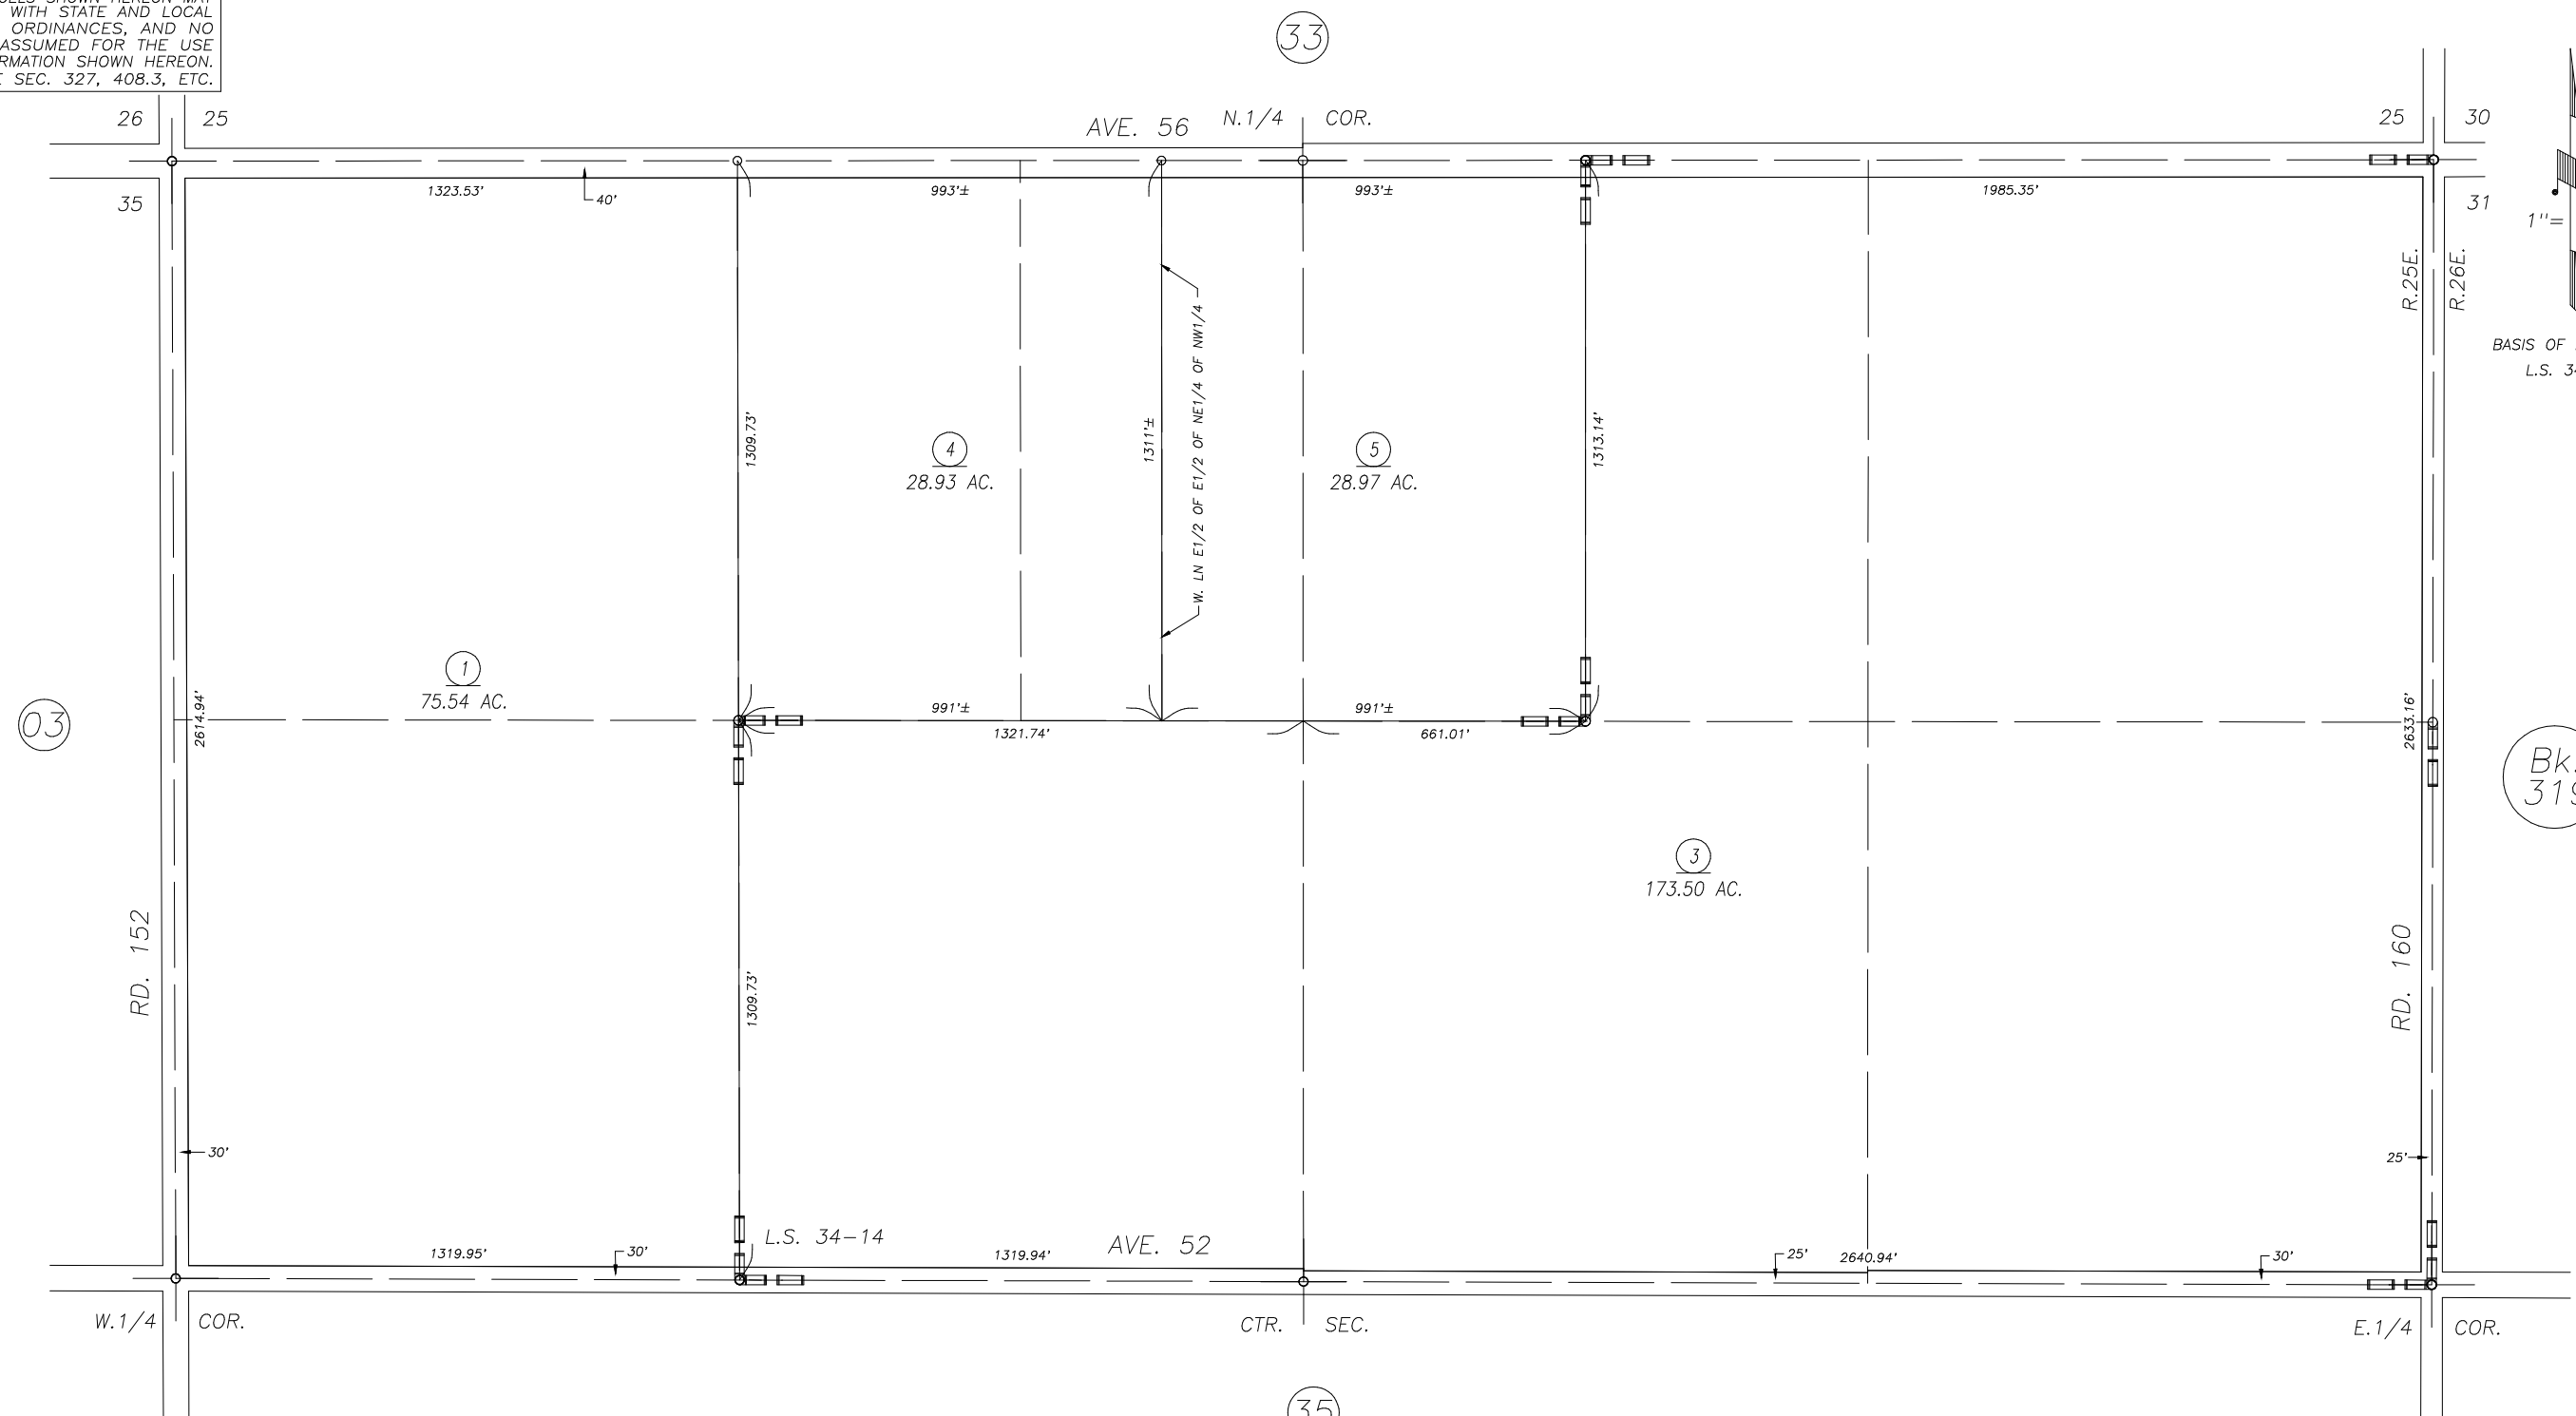

03

Bk.
319

33

35

POR. RECORD OF SURVEY, L.S. 34-14

VICINITY OF EARLIMART
ASSESSOR'S MAPS BK. 318 , PG. 34
COUNTY OF TULARE, CALIFORNIA, U.S.A.

NOTE: Assessor's Parcel Numbers Shown in Circles	①	123	2017-0010484	05/15/2017	AL
Assessor's Block Numbers Shown in Ellipses			REVISION	DATE	TECH