


**DISCLAIMER**  
 THIS MAP WAS PREPARED FOR LOCAL PROPERTY ASSESSMENT PURPOSES ONLY. THE PARCELS SHOWN HEREON MAY NOT COMPLY WITH STATE AND LOCAL SUBDIVISION ORDINANCES. NO LIABILITY IS ASSUMED FOR THE USE OF THE INFORMATION HEREON. R & T CODE SEC. 327, 408.3, ETC.  
 REVISED: 11/15/2017  
 REASON: 2017 - 0033526  
 CAD TECH: GL

S 1/2 SEC. 4, T.23S., R.27E., M.D.B. & M.

TAX CODE AREA 320-07  
 144-001

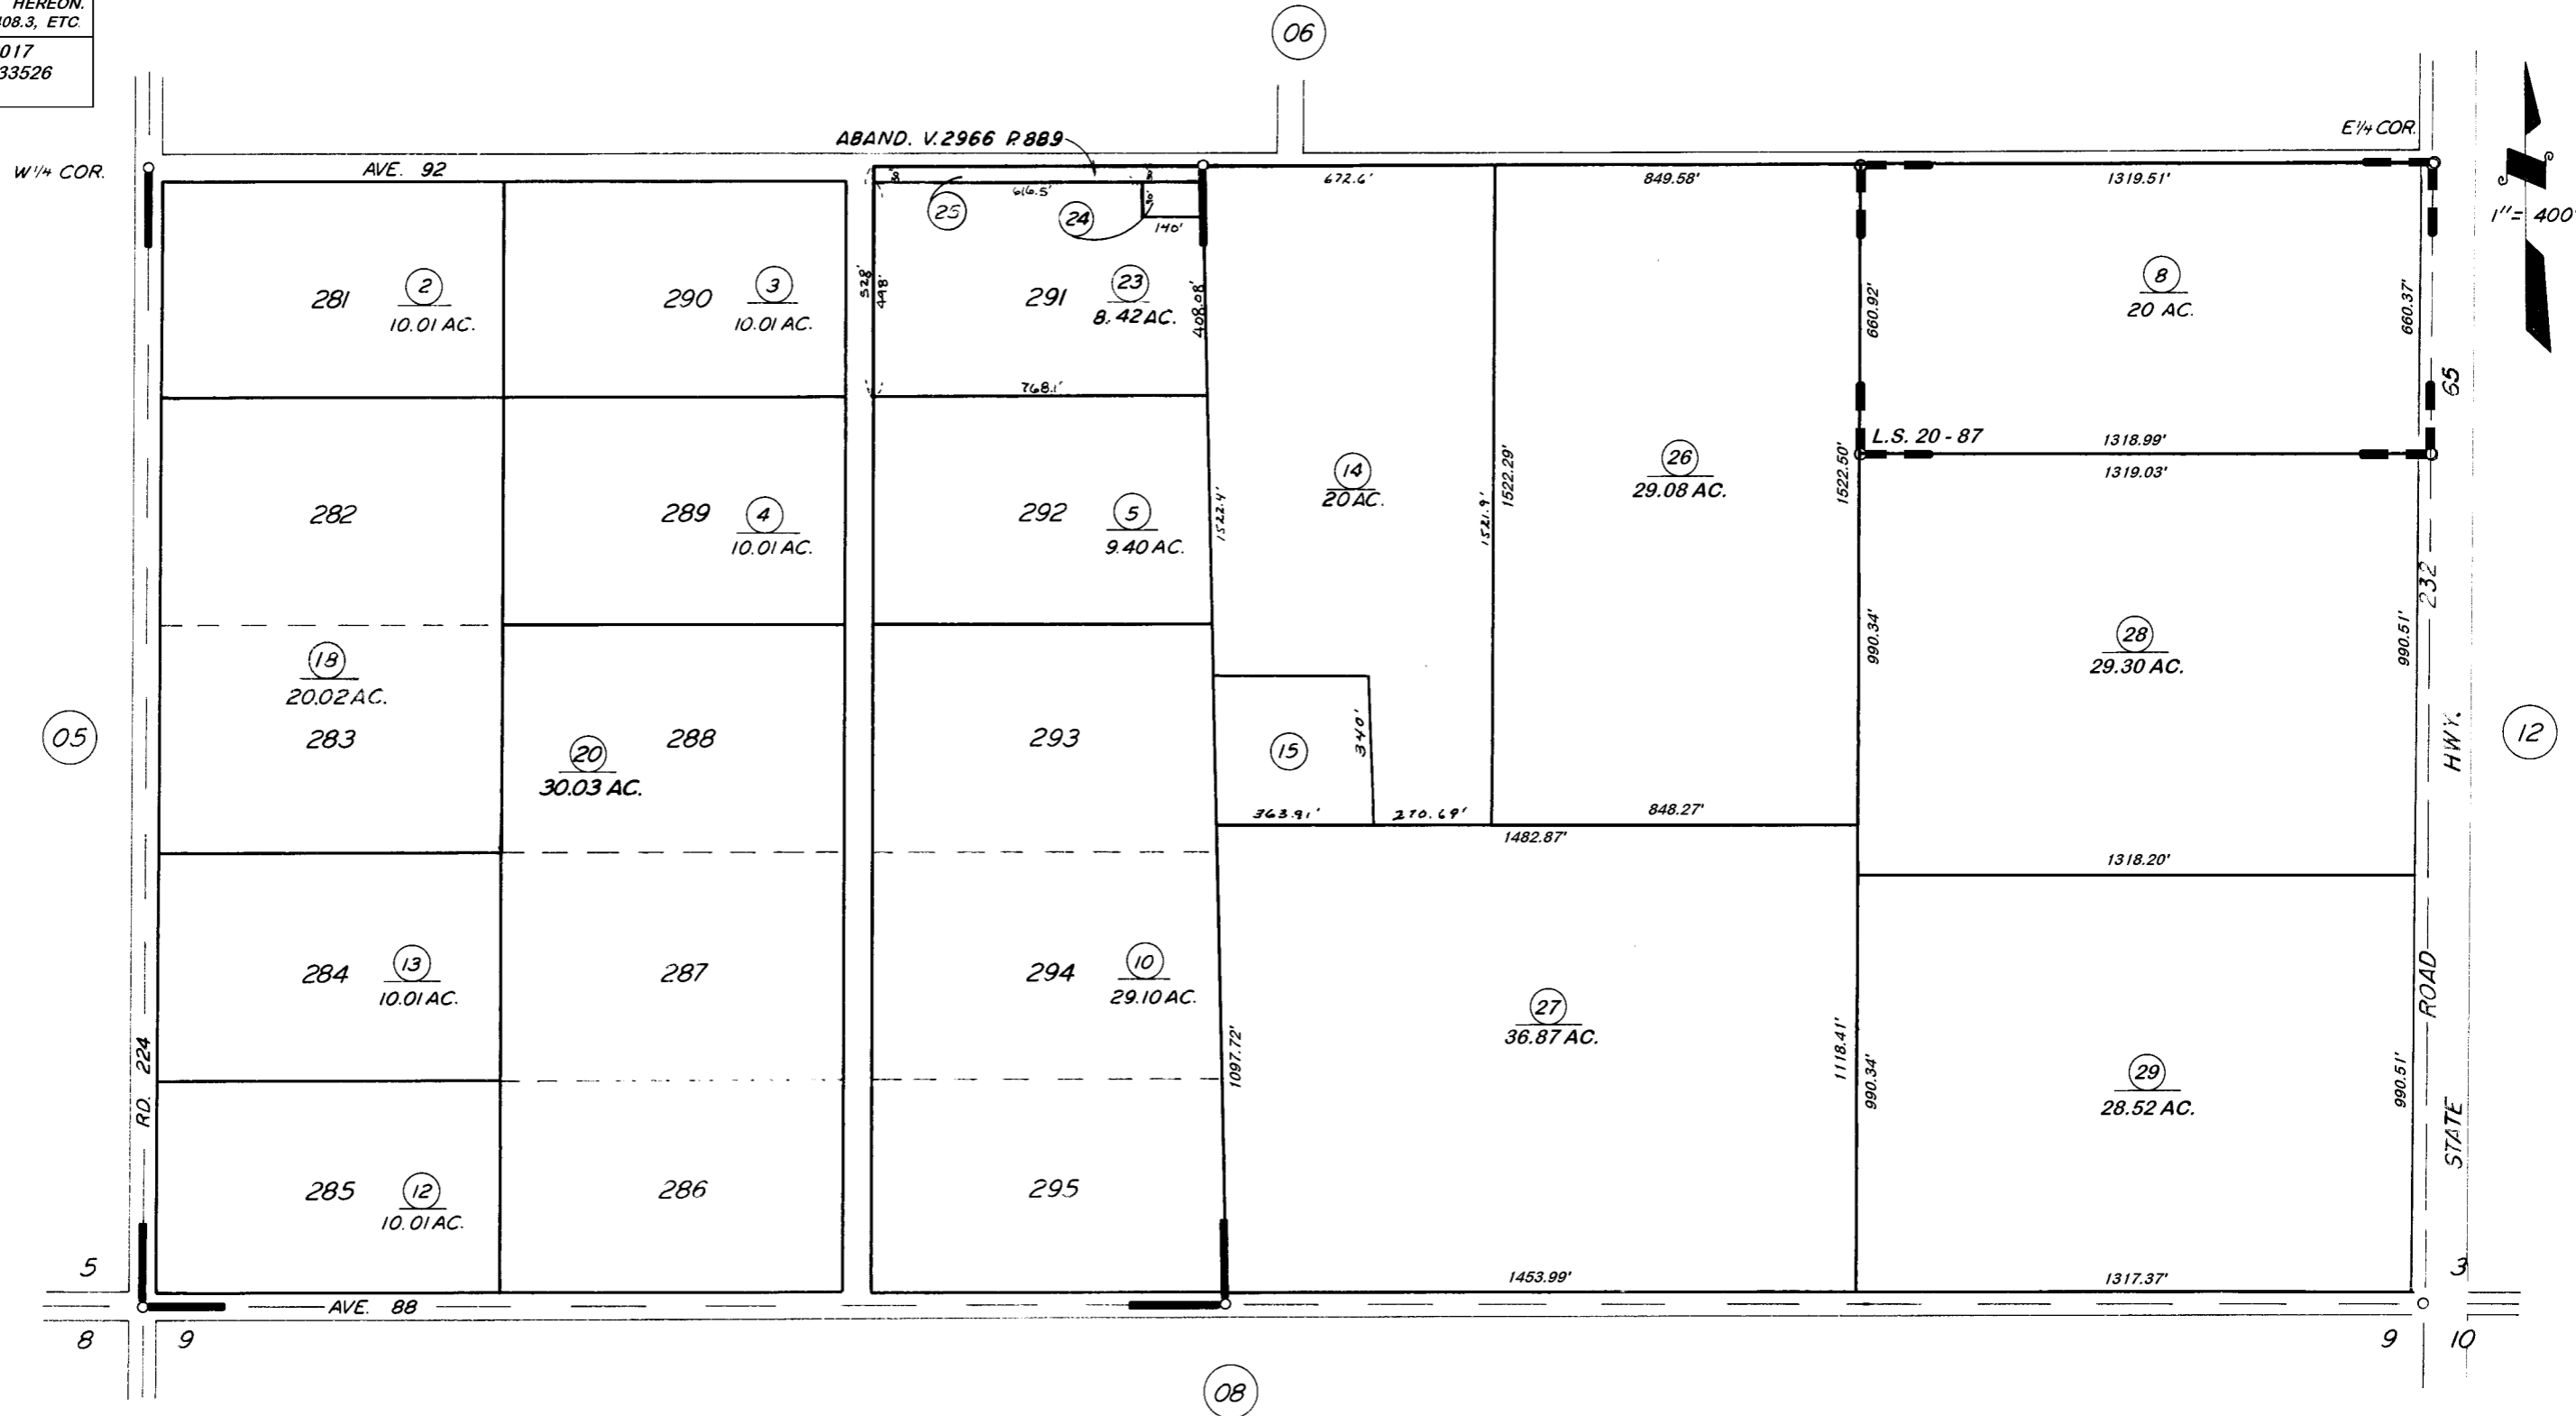

POR. TERRA BELLA LANDS SUB. NO. 7  
 RECORD OF SURVEY, L.S. 20-87

R.M. 9-5

ASSESSOR'S MAPS BK. 320, PG. 07  
 COUNTY OF TULARE, CALIF.

NOTE - ASSESSOR'S BLOCK NUMBERS SHOWN IN ELLIPSES  
 ASSESSOR'S PARCEL NUMBERS SHOWN IN CIRCLES

