


SEC. 27 & 28, T.23S., R.28E., M.D.B.&M.

Tax Area Codes 323-02
074-002

DISCLAIMER
THIS MAP WAS PREPARED FOR LOCAL PROPERTY ASSESSMENT PURPOSES ONLY AND THE PARCELS SHOWN HEREON MAY NOT COMPLY WITH STATE AND LOCAL SUBDIVISION ORDINANCES, AND NO LIABILITY IS ASSUMED FOR THE USE OF THE INFORMATION SHOWN HEREON. R & T CODE SEC. 327, 408.3, ETC.

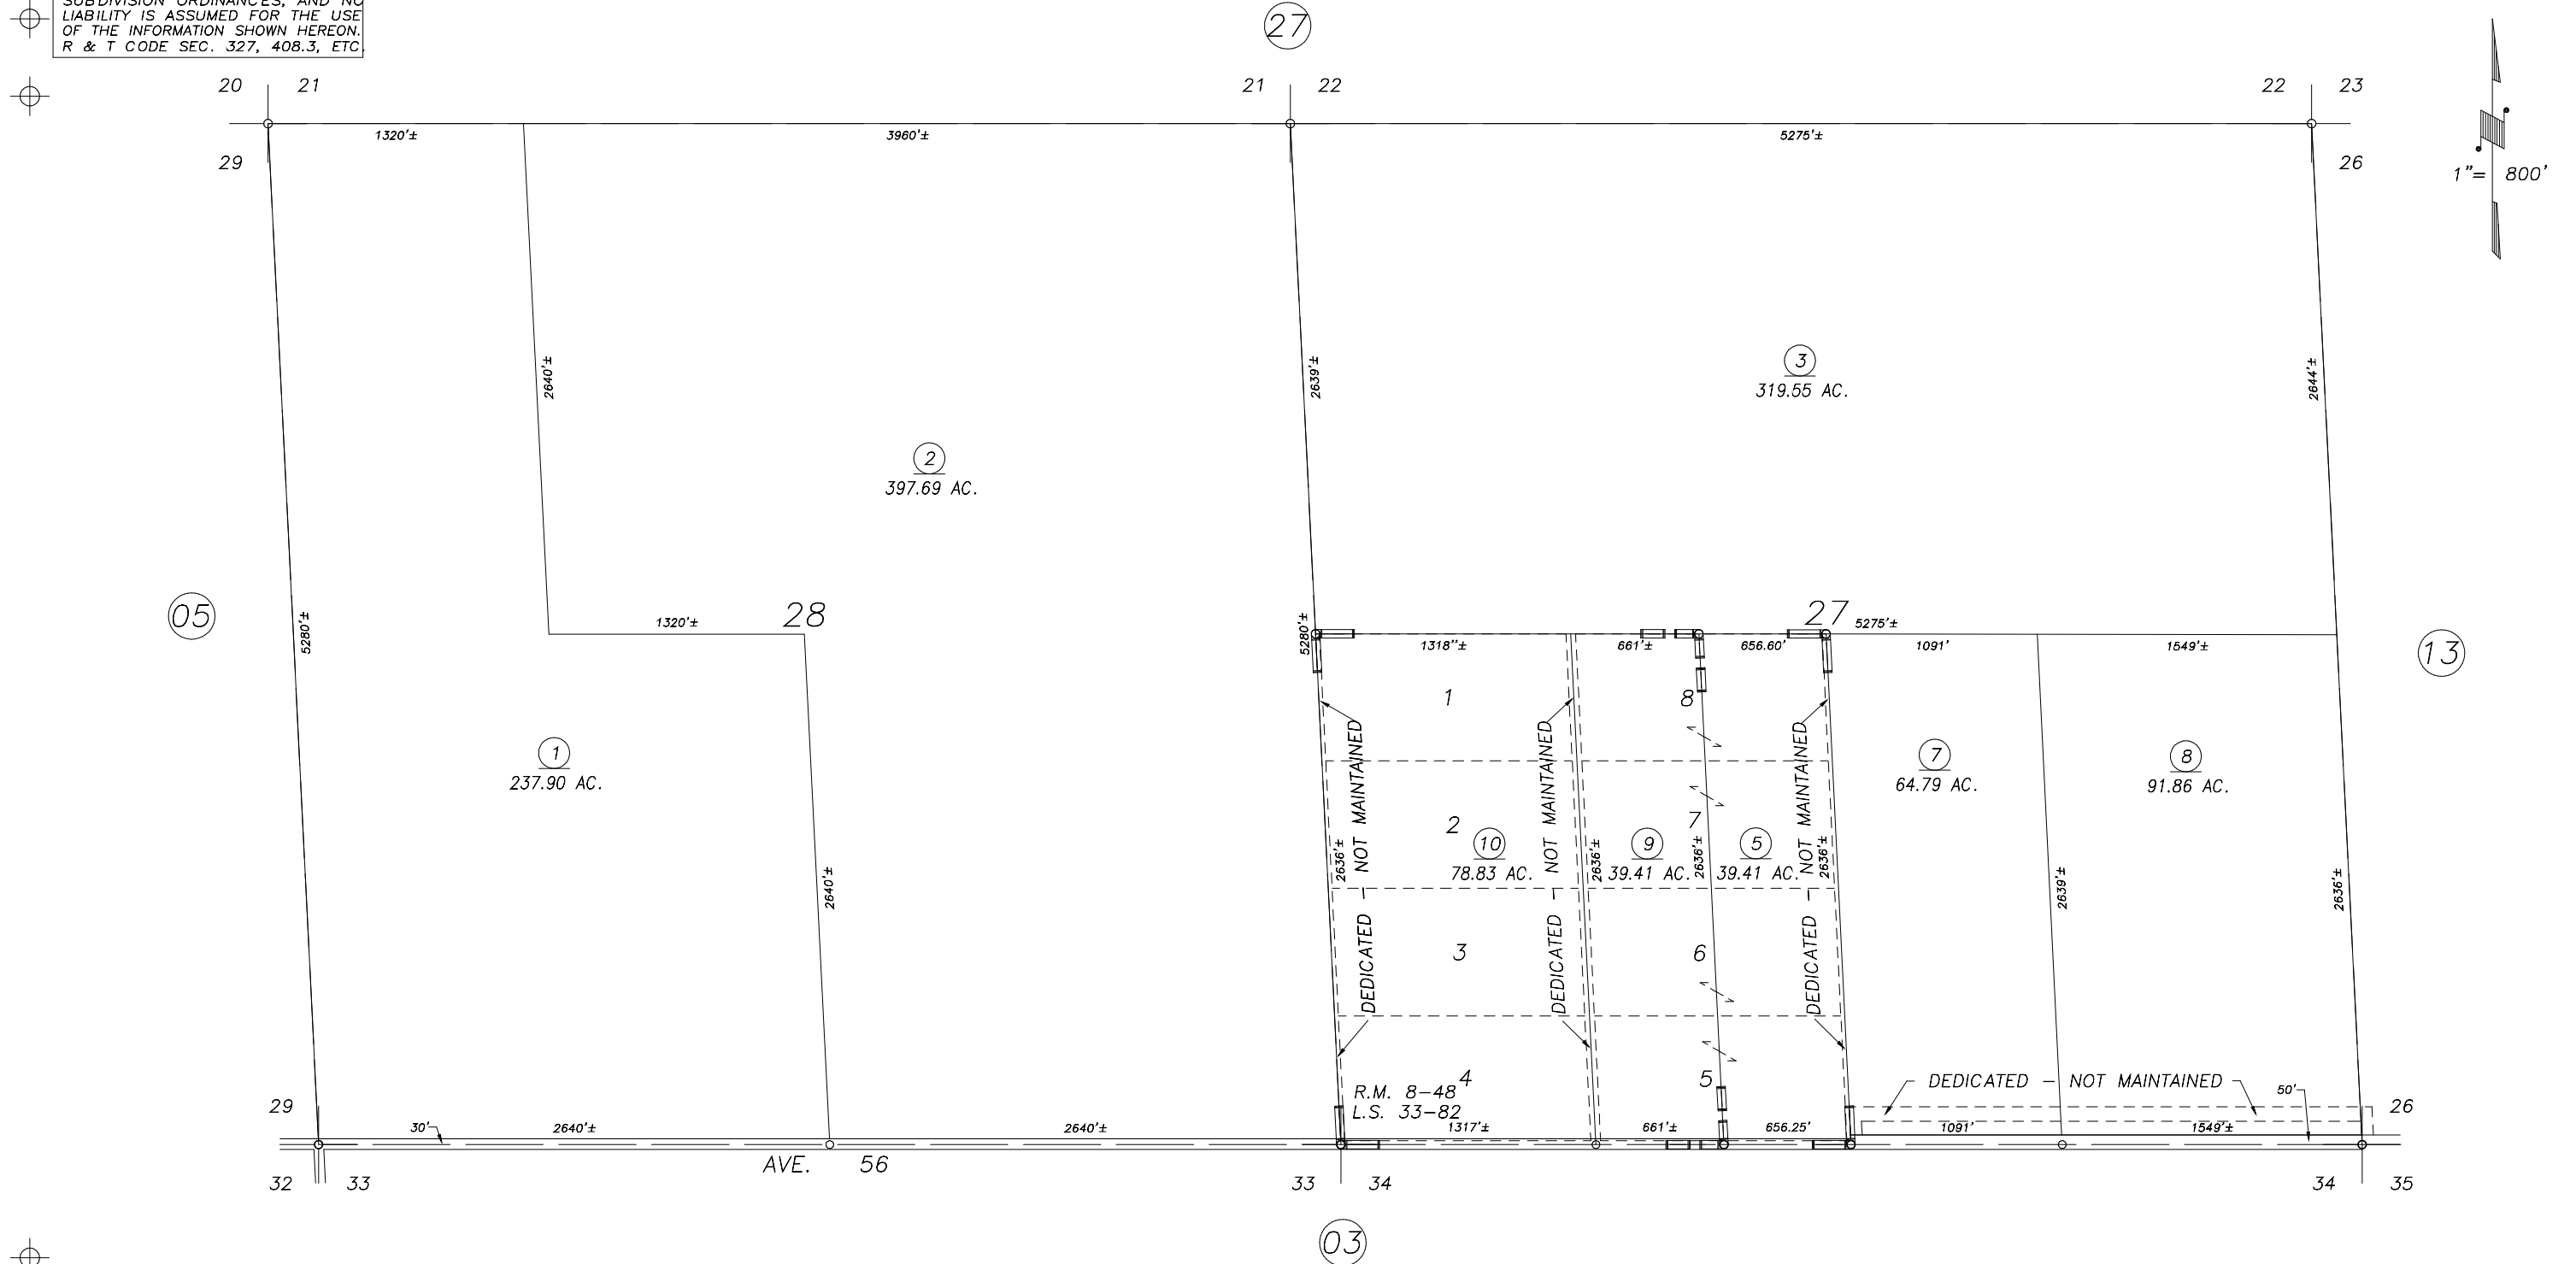

FOUNTAIN SPRINGS TRACT NO. 1, R.M. 8-48
RECORD OF SURVEY, L.S. 33-82

VICINITY OF FOUNTAIN SPRINGS
ASSESSOR'S MAPS BK.323 , PG.02
COUNTY OF TULARE, CALIFORNIA, U.S.A.

NOTE: Assessor's Parcel Numbers Shown in Circles
Assessor's Block Numbers Shown in Ellipses

2016-0028036	01/11/2017	ARL
REVISION	DATE	TECH