

SEC'S 14 & 15, T.24S., R.24E., M.D.B.&M.



Tax Area Codes 333-17

052-003

052-005

075-002

**DISCLAIMER**  
 THIS MAP WAS PREPARED FOR LOCAL PROPERTY ASSESSMENT PURPOSES ONLY AND THE PARCELS SHOWN HEREON MAY NOT COMPLY WITH STATE AND LOCAL SUBDIVISION ORDINANCES, AND NO LIABILITY IS ASSUMED FOR THE USE OF THE INFORMATION SHOWN HEREON. R & T CODE SEC. 327, 408.3, ETC.

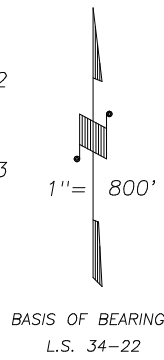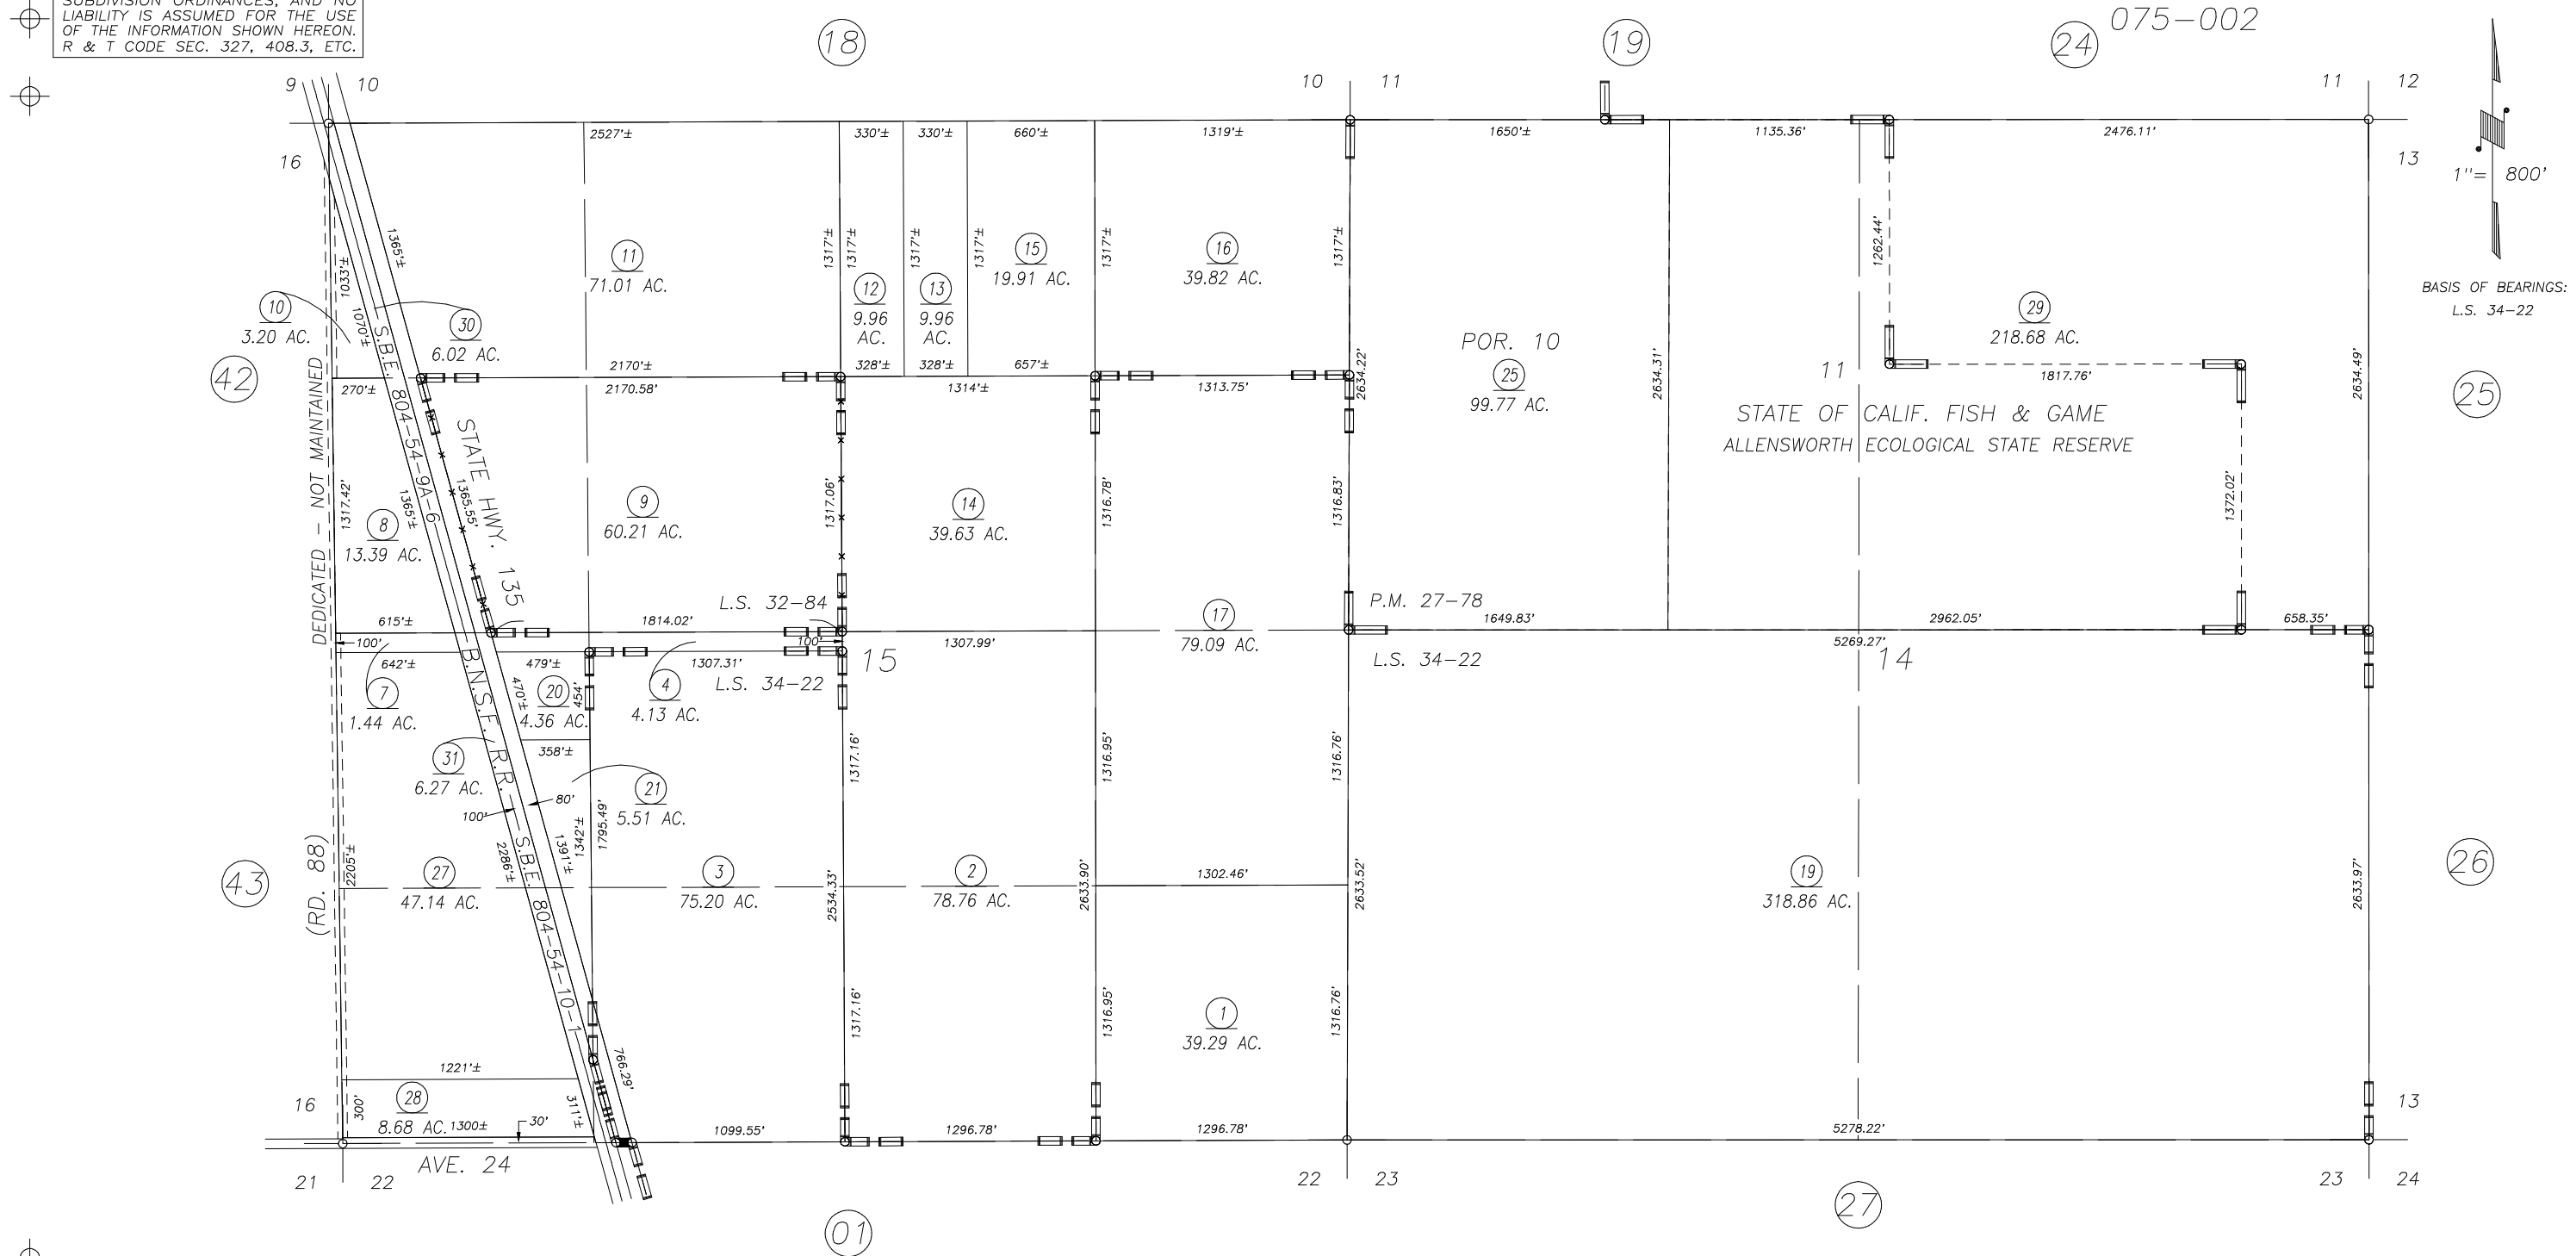

POR. PARCEL MAP NO. 2677, P.M. 27-78  
 RECORD OF SURVEY, L.S. 32-84  
 POR. RECORD OF SURVEY, L.S. 34-22

VICINITY OF ALLENSWORTH  
 ASSESSOR'S MAPS BK. 333 , PG. 17  
 COUNTY OF TULARE, CALIFORNIA, U.S.A.

NOTE: Assessor's Parcel Numbers Shown in Circles (1) (123)  
 Assessor's Block Numbers Shown in Ellipses (18) (19) (24) (25) (26) (27)

2017-0013510	04/25/2017	ARL
REVISION	DATE	TECH