
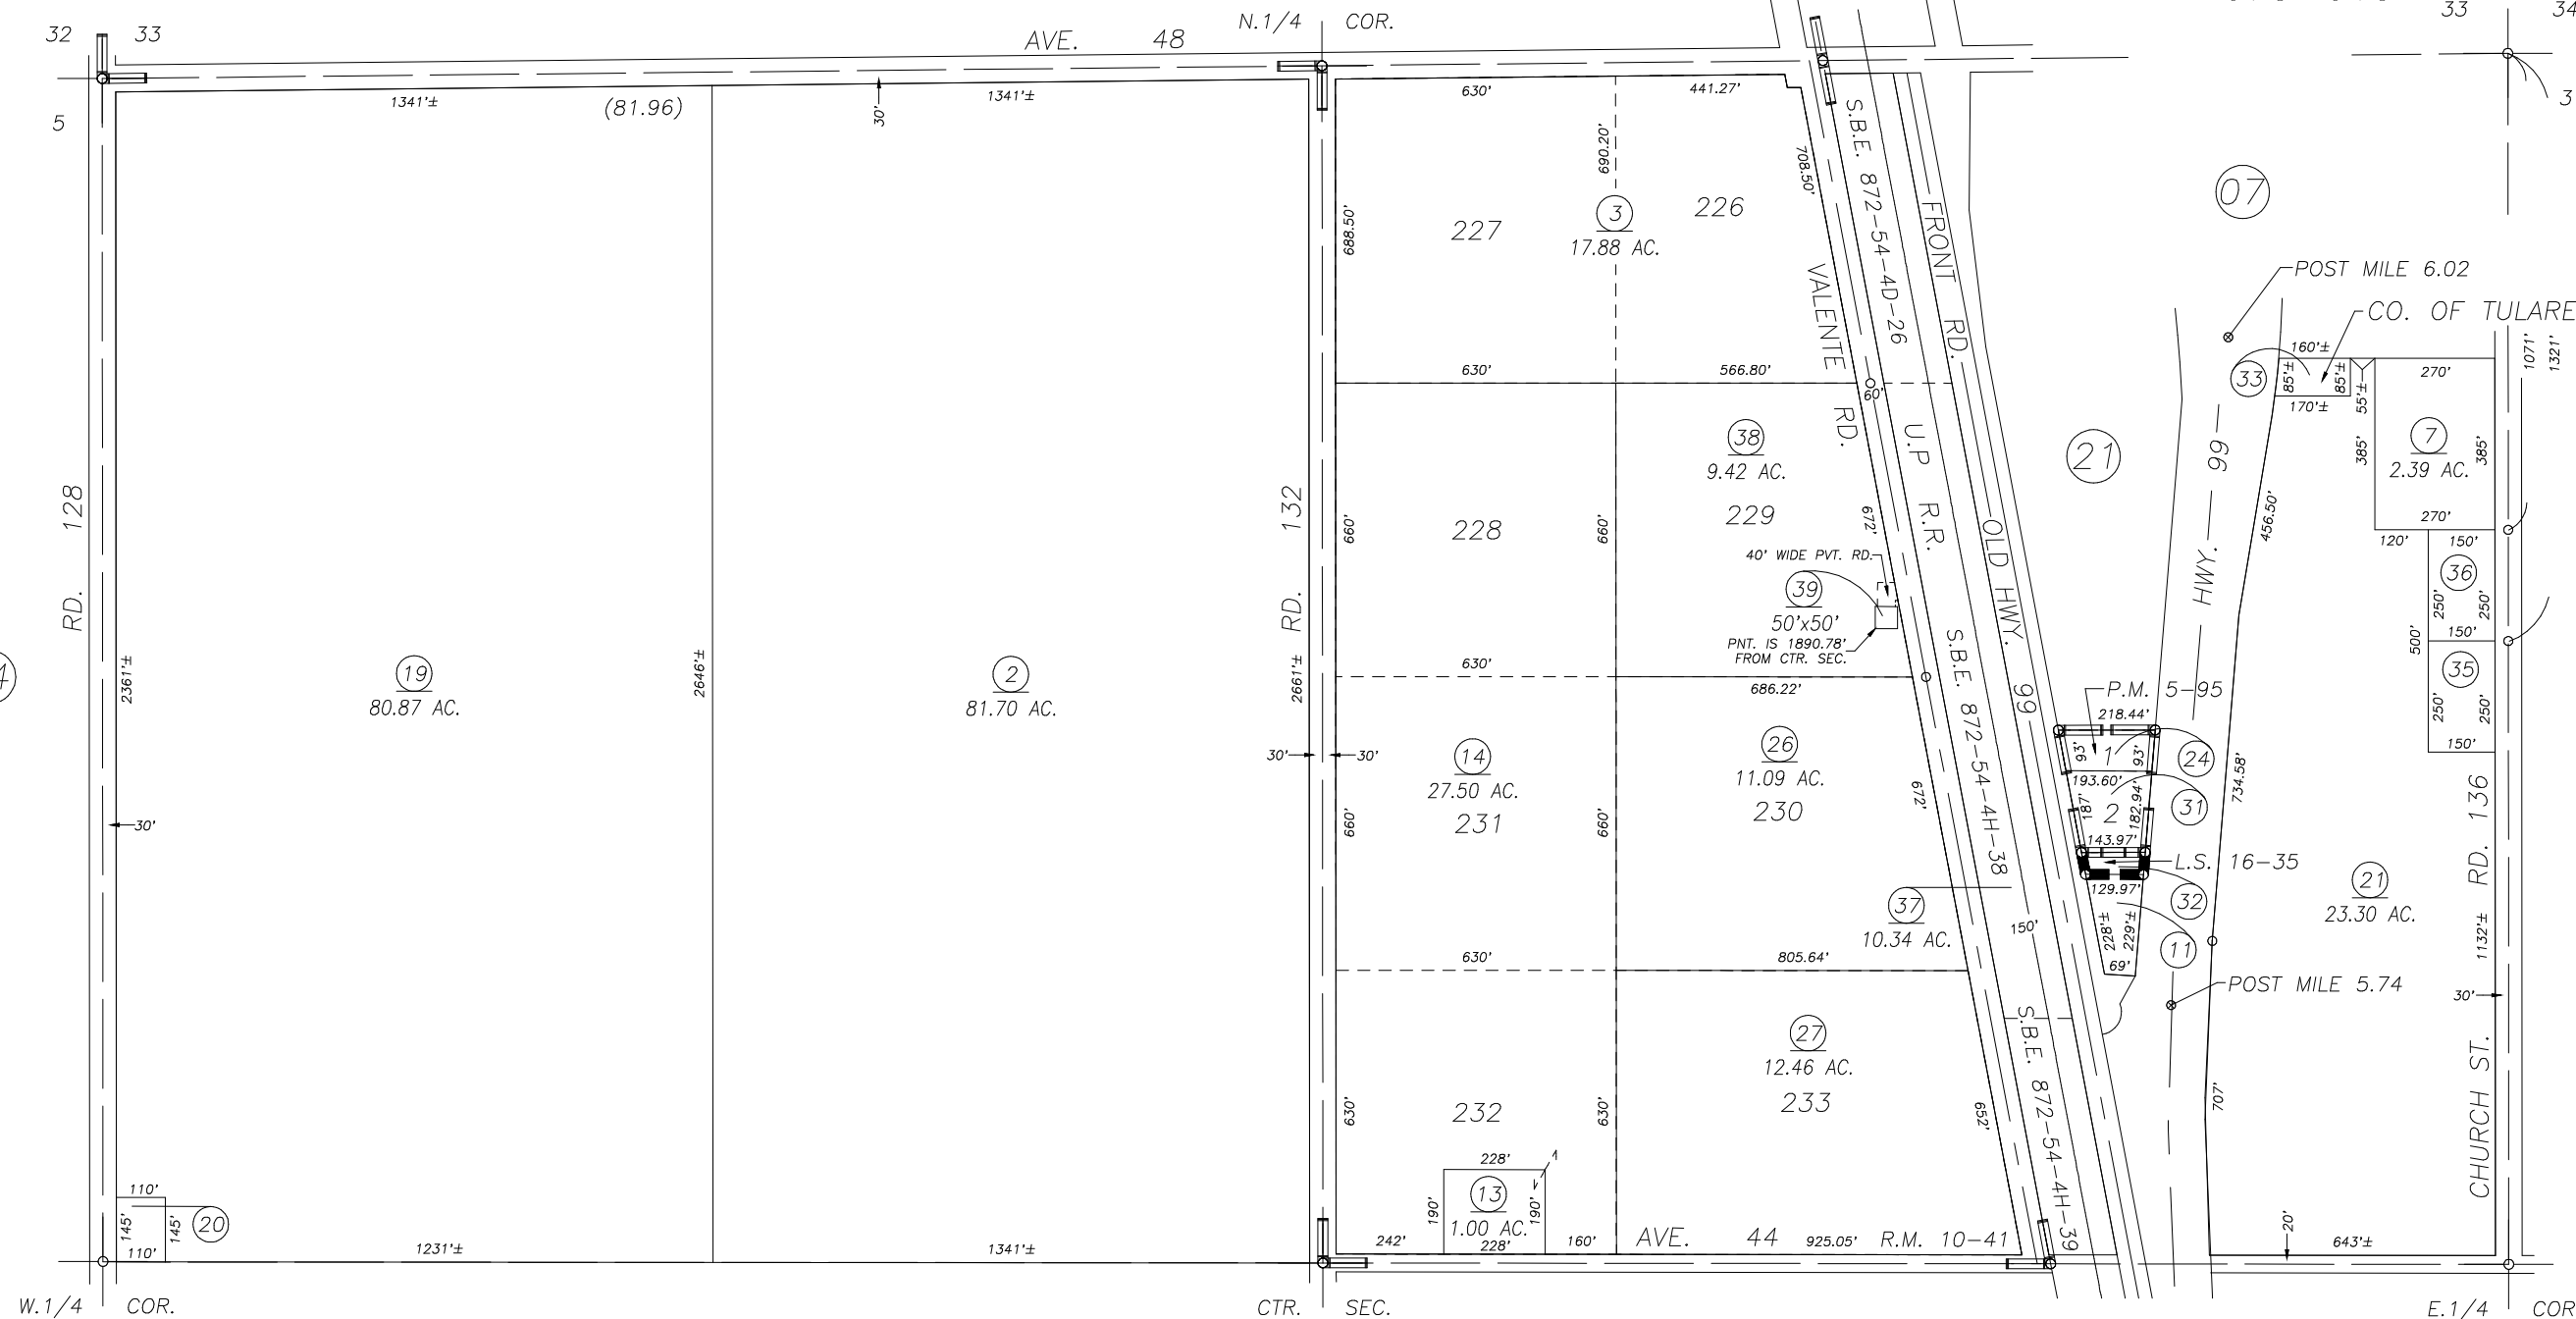


N1/2 SEC.4, T.24S., R.25E., M.D.B.&M.

Tax Area Code 337-06

DISCLAIMER  
THIS MAP WAS PREPARED FOR LOCAL PROPERTY ASSESSMENT PURPOSES ONLY AND THE PARCELS SHOWN HEREON MAY NOT COMPLY WITH STATE AND LOCAL SUBDIVISION ORDINANCES, AND NO LIABILITY IS ASSUMED FOR THE USE OF THE INFORMATION SHOWN HEREON. R & T CODE SEC. 327, 408.3, ETC.

Bk. 315

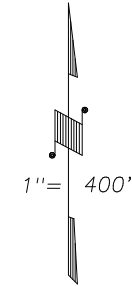

PARCEL MAP 495, P.M. 5-95  
POR. EARLIMART FRUIT & ALFALFA COL. NO.1, R.M. 10-41  
RECORD OF SURVEY, L.S. 16-35

VICINITY OF EARLIMART  
ASSESSOR'S MAPS BK. 337 , PG. 06  
COUNTY OF TULARE, CALIFORNIA, U.S.A.

NOTE: Assessor's Parcel Numbers Shown in Circles 1 123  
Assessor's Block Numbers Shown in Ellipses

2016-0078585	06/21/2017	AL
REVISION	DATE	TECH