

W 1/2 OF NW 1/4 OF SEC. 31, T.24S., R.27E., M.D.B. & M.

TAX CODE AREA 340-02
130-005

DISCLAIMER
THIS MAP WAS PREPARED FOR LOCAL PROPERTY ASSESSMENT PURPOSES ONLY. THE PARCELS SHOWN HEREON MAY NOT COMPLY WITH STATE AND LOCAL SUBDIVISION ORDINANCES. NO LIABILITY IS ASSUMED FOR THE USE OF THE INFORMATION HEREON.

REVISED: 03/01/2019
REASON: MAP CHANGE
CAD TECH: WAC



BK. 339



09

08

10

03

01

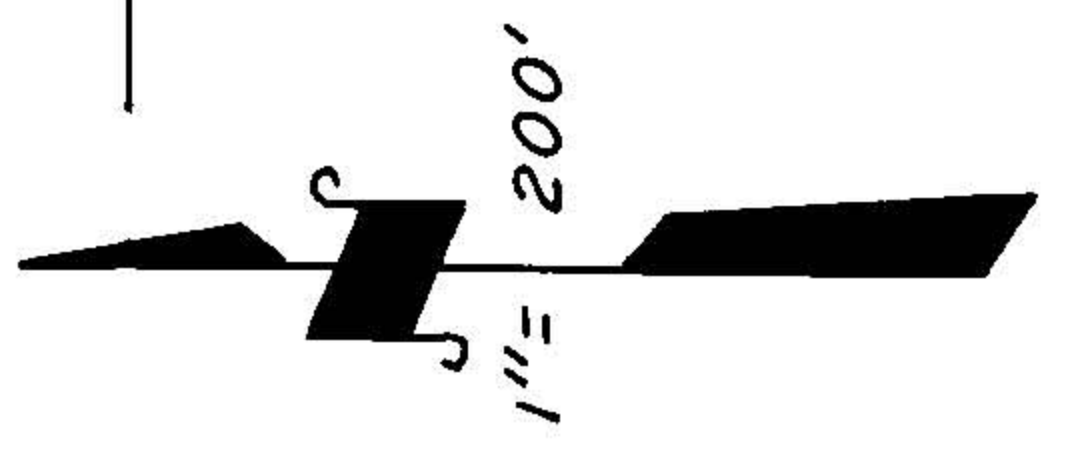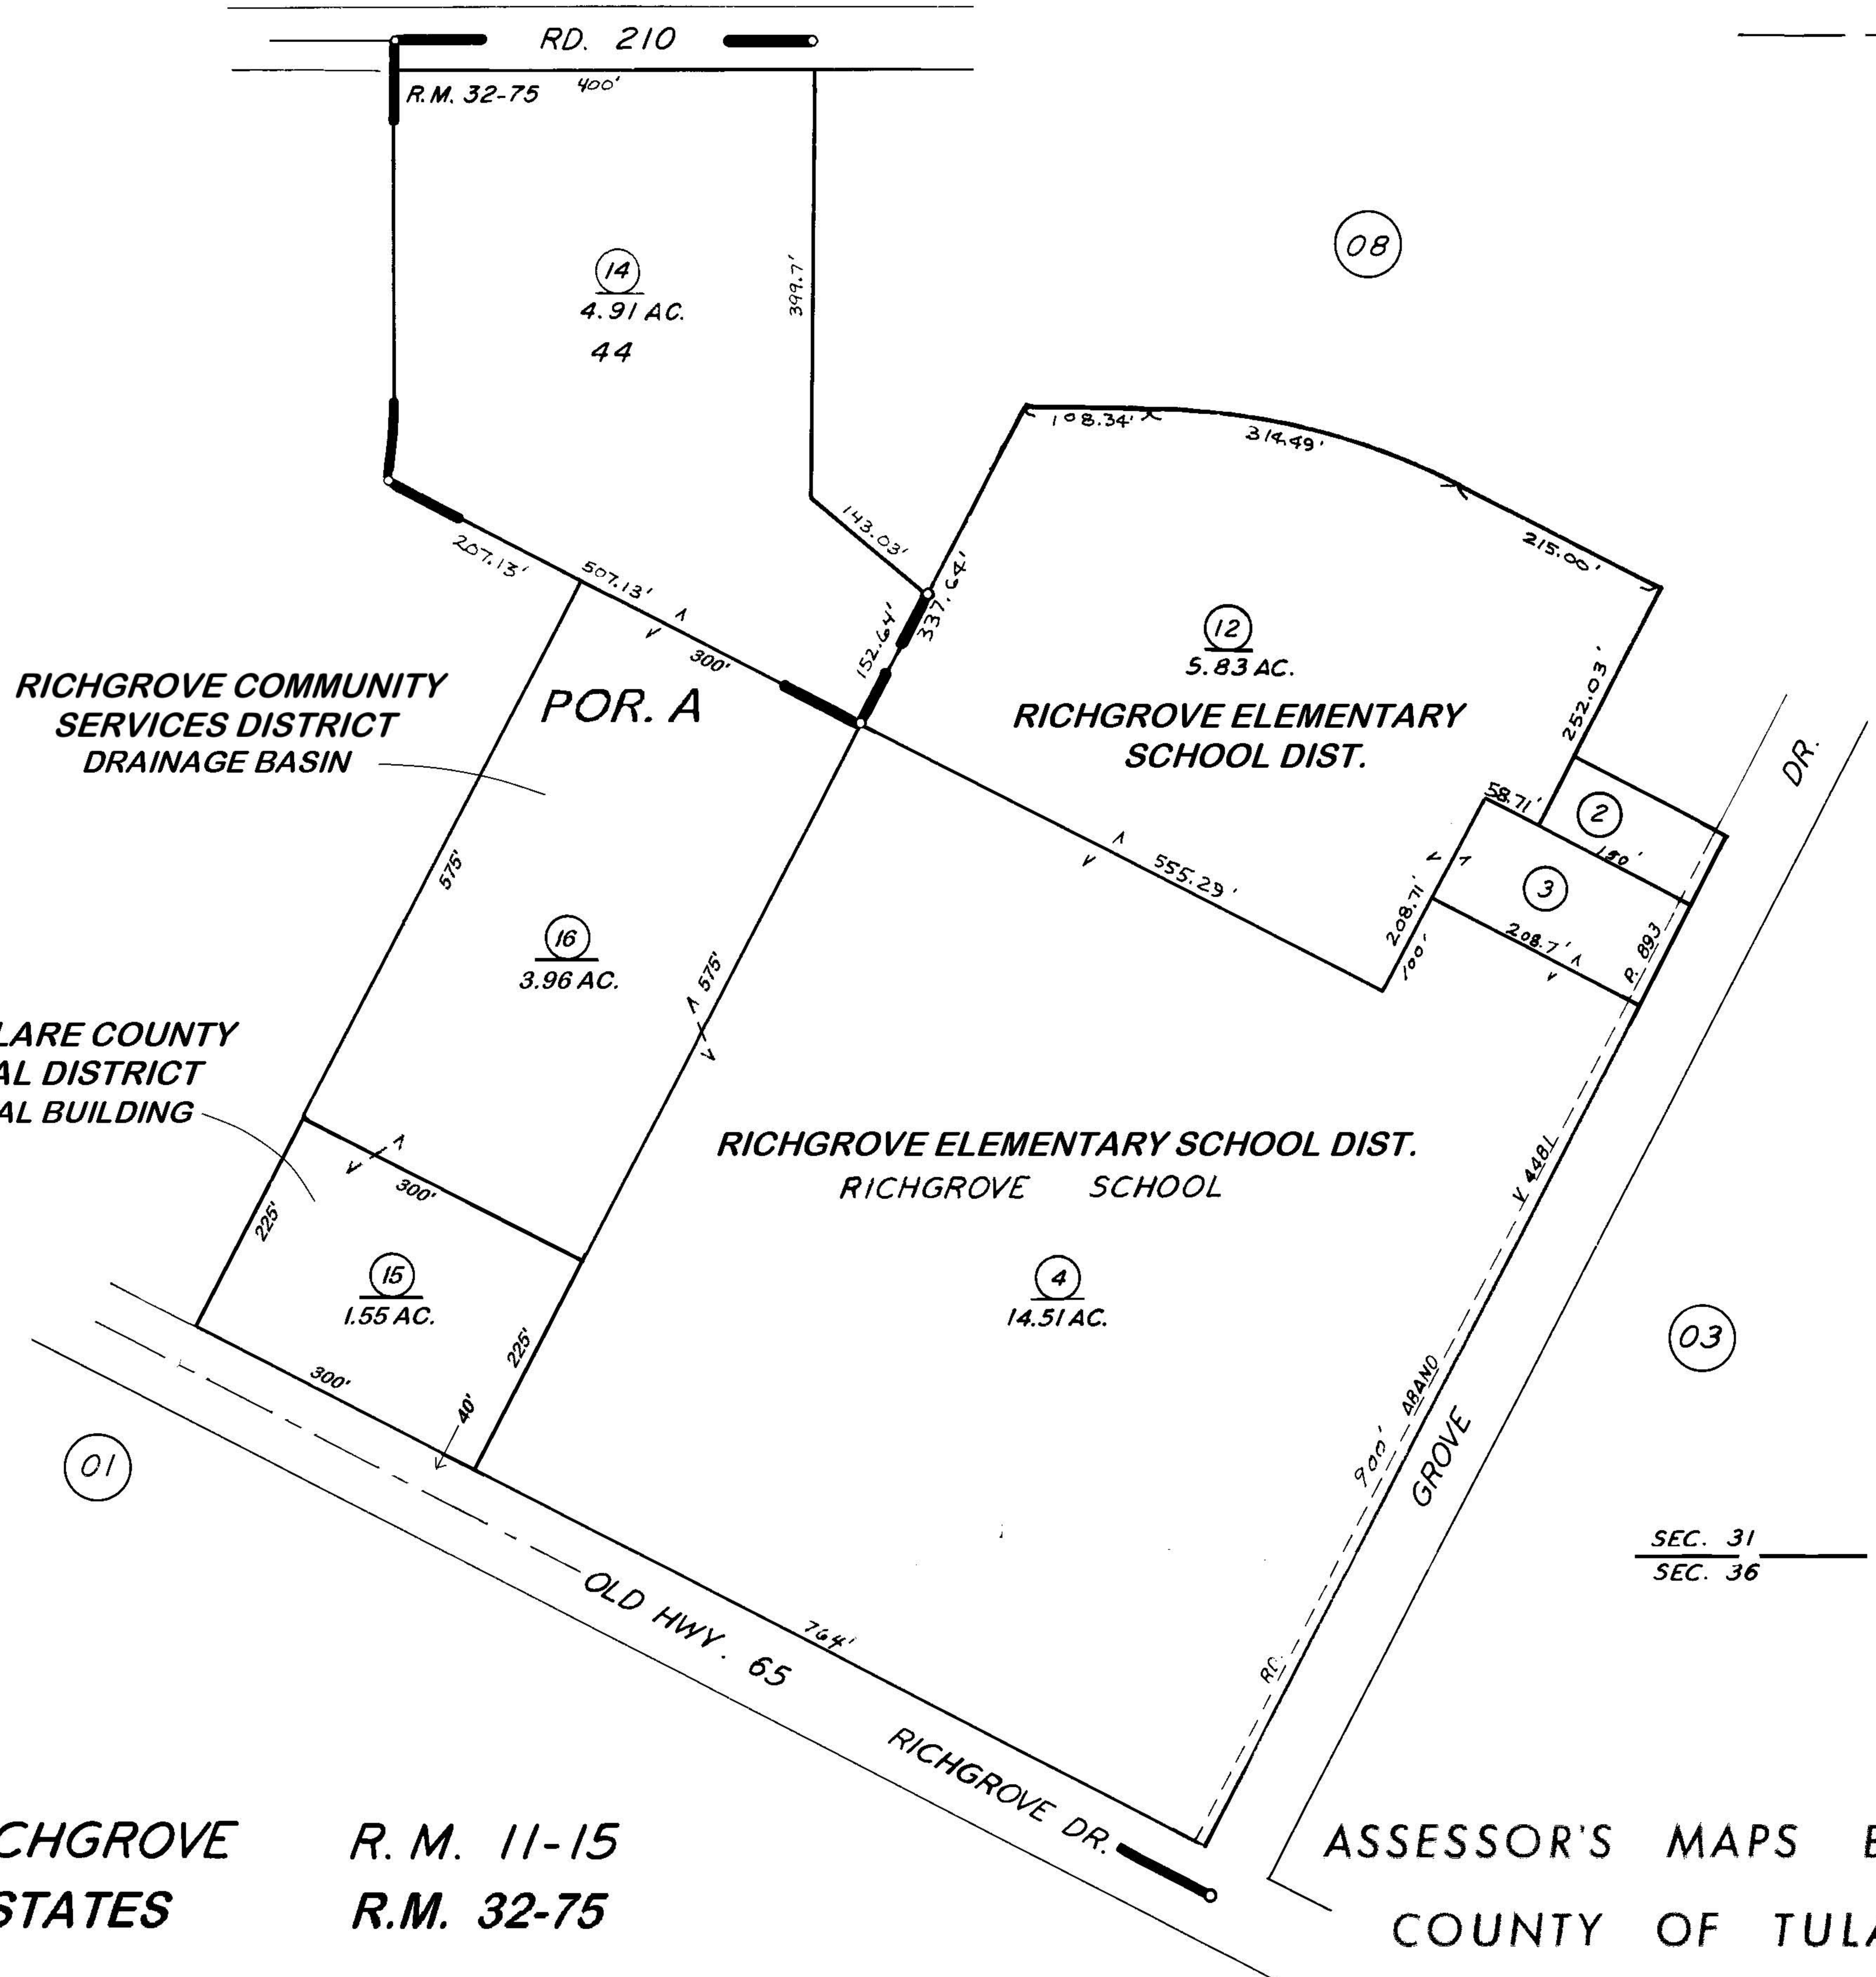

POR. REPLAT OF RICHGROVE
POR. MCALLISTER ESTATES

R. M. 11-15
R.M. 32-75

ASSESSOR'S MAPS BK. 340, PG. 02.
COUNTY OF TULARE, CALIF.

NOTE ASSESSOR'S BLOCK NUMBERS SHOWN IN ELLIPSES
ASSESSOR'S PARCEL NUMBERS SHOWN IN CIRCLES

