



DISCLAIMER
 THIS MAP WAS PREPARED FOR LOCAL PROPERTY ASSESSMENT PURPOSES ONLY. THE PARCELS SHOWN HEREON MAY NOT COMPLY WITH STATE AND LOCAL SUBDIVISION ORDINANCES. NO LIABILITY IS ASSUMED FOR THE USE OF THE INFORMATION HEREON.

REVISED: 09/13/2011
 REASON: 2009-0050029
 CAD TECH: LLB

N¹/₂ SEC. 6, T.16S., R.24E., M.D.B.&M.

TAX CODE AREA
 072-000

013-01

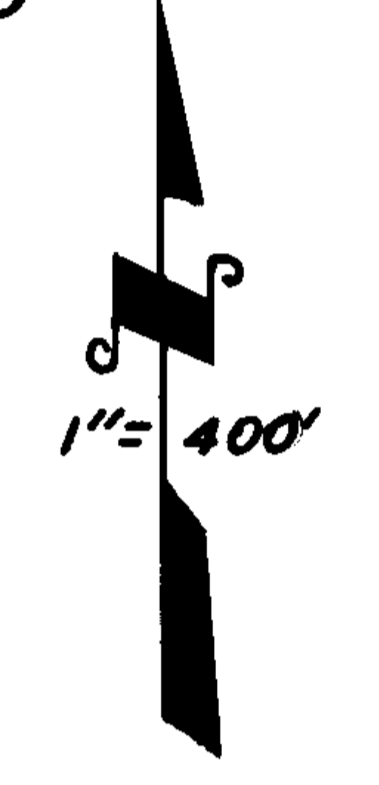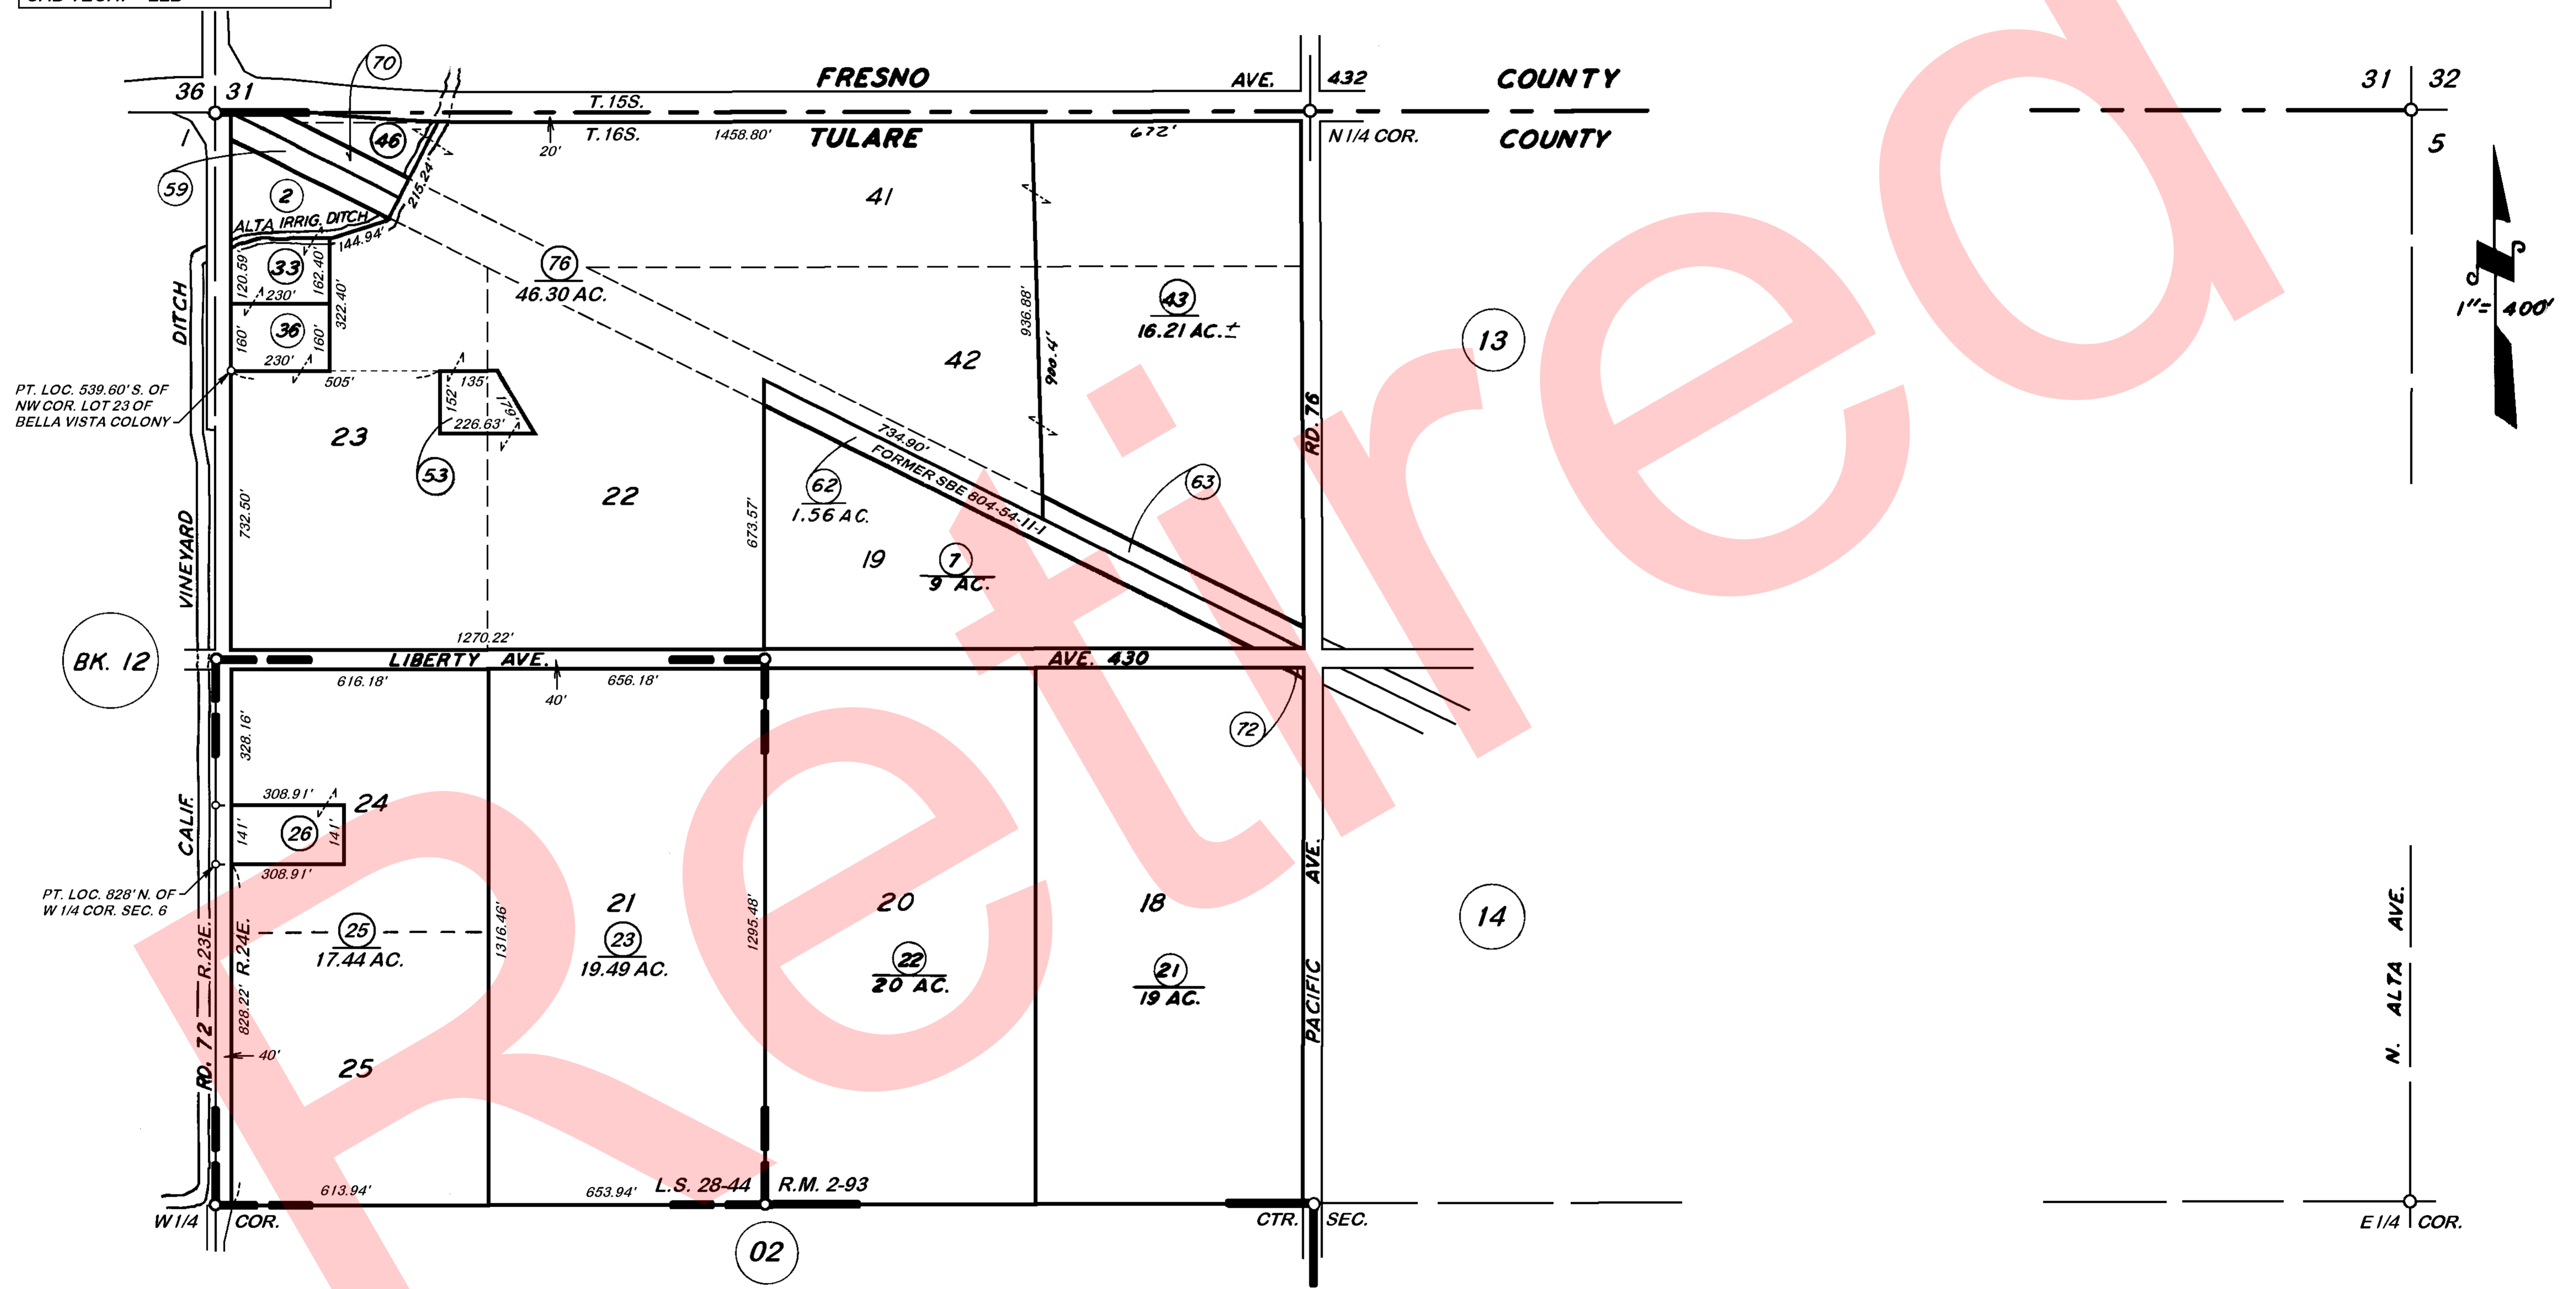

POR. BELLA VISTA COLONY, R.M. 2-93
 RECORD OF SURVEY, L.S. 28-44

VICINITY OF DINUBA
 ASSESSOR'S MAPS BK. 013, PG. 01
 COUNTY OF TULARE, CALIF.

NOTE - ASSESSOR'S BLOCK NUMBERS SHOWN IN ELLIPSES
 ASSESSOR'S PARCEL NUMBERS SHOWN IN CIRCLES

