


**DISCLAIMER**  
 THIS MAP WAS PREPARED FOR LOCAL PROPERTY ASSESSMENT PURPOSES ONLY. THE PARCELS SHOWN HEREON MAY NOT COMPLY WITH STATE AND LOCAL SUBDIVISION ORDINANCES. NO LIABILITY IS ASSUMED FOR THE USE OF THE INFORMATION HEREON.

REVISED: 09/13/2011  
 REASON: DITCH APN  
 CAD TECH: LLB

N 1/2 SEC. 5, T.16S., R.24E., M.D.B&M.

TAX CODE AREA  
 001-049  
 001-055  
 072-000  
 013-03

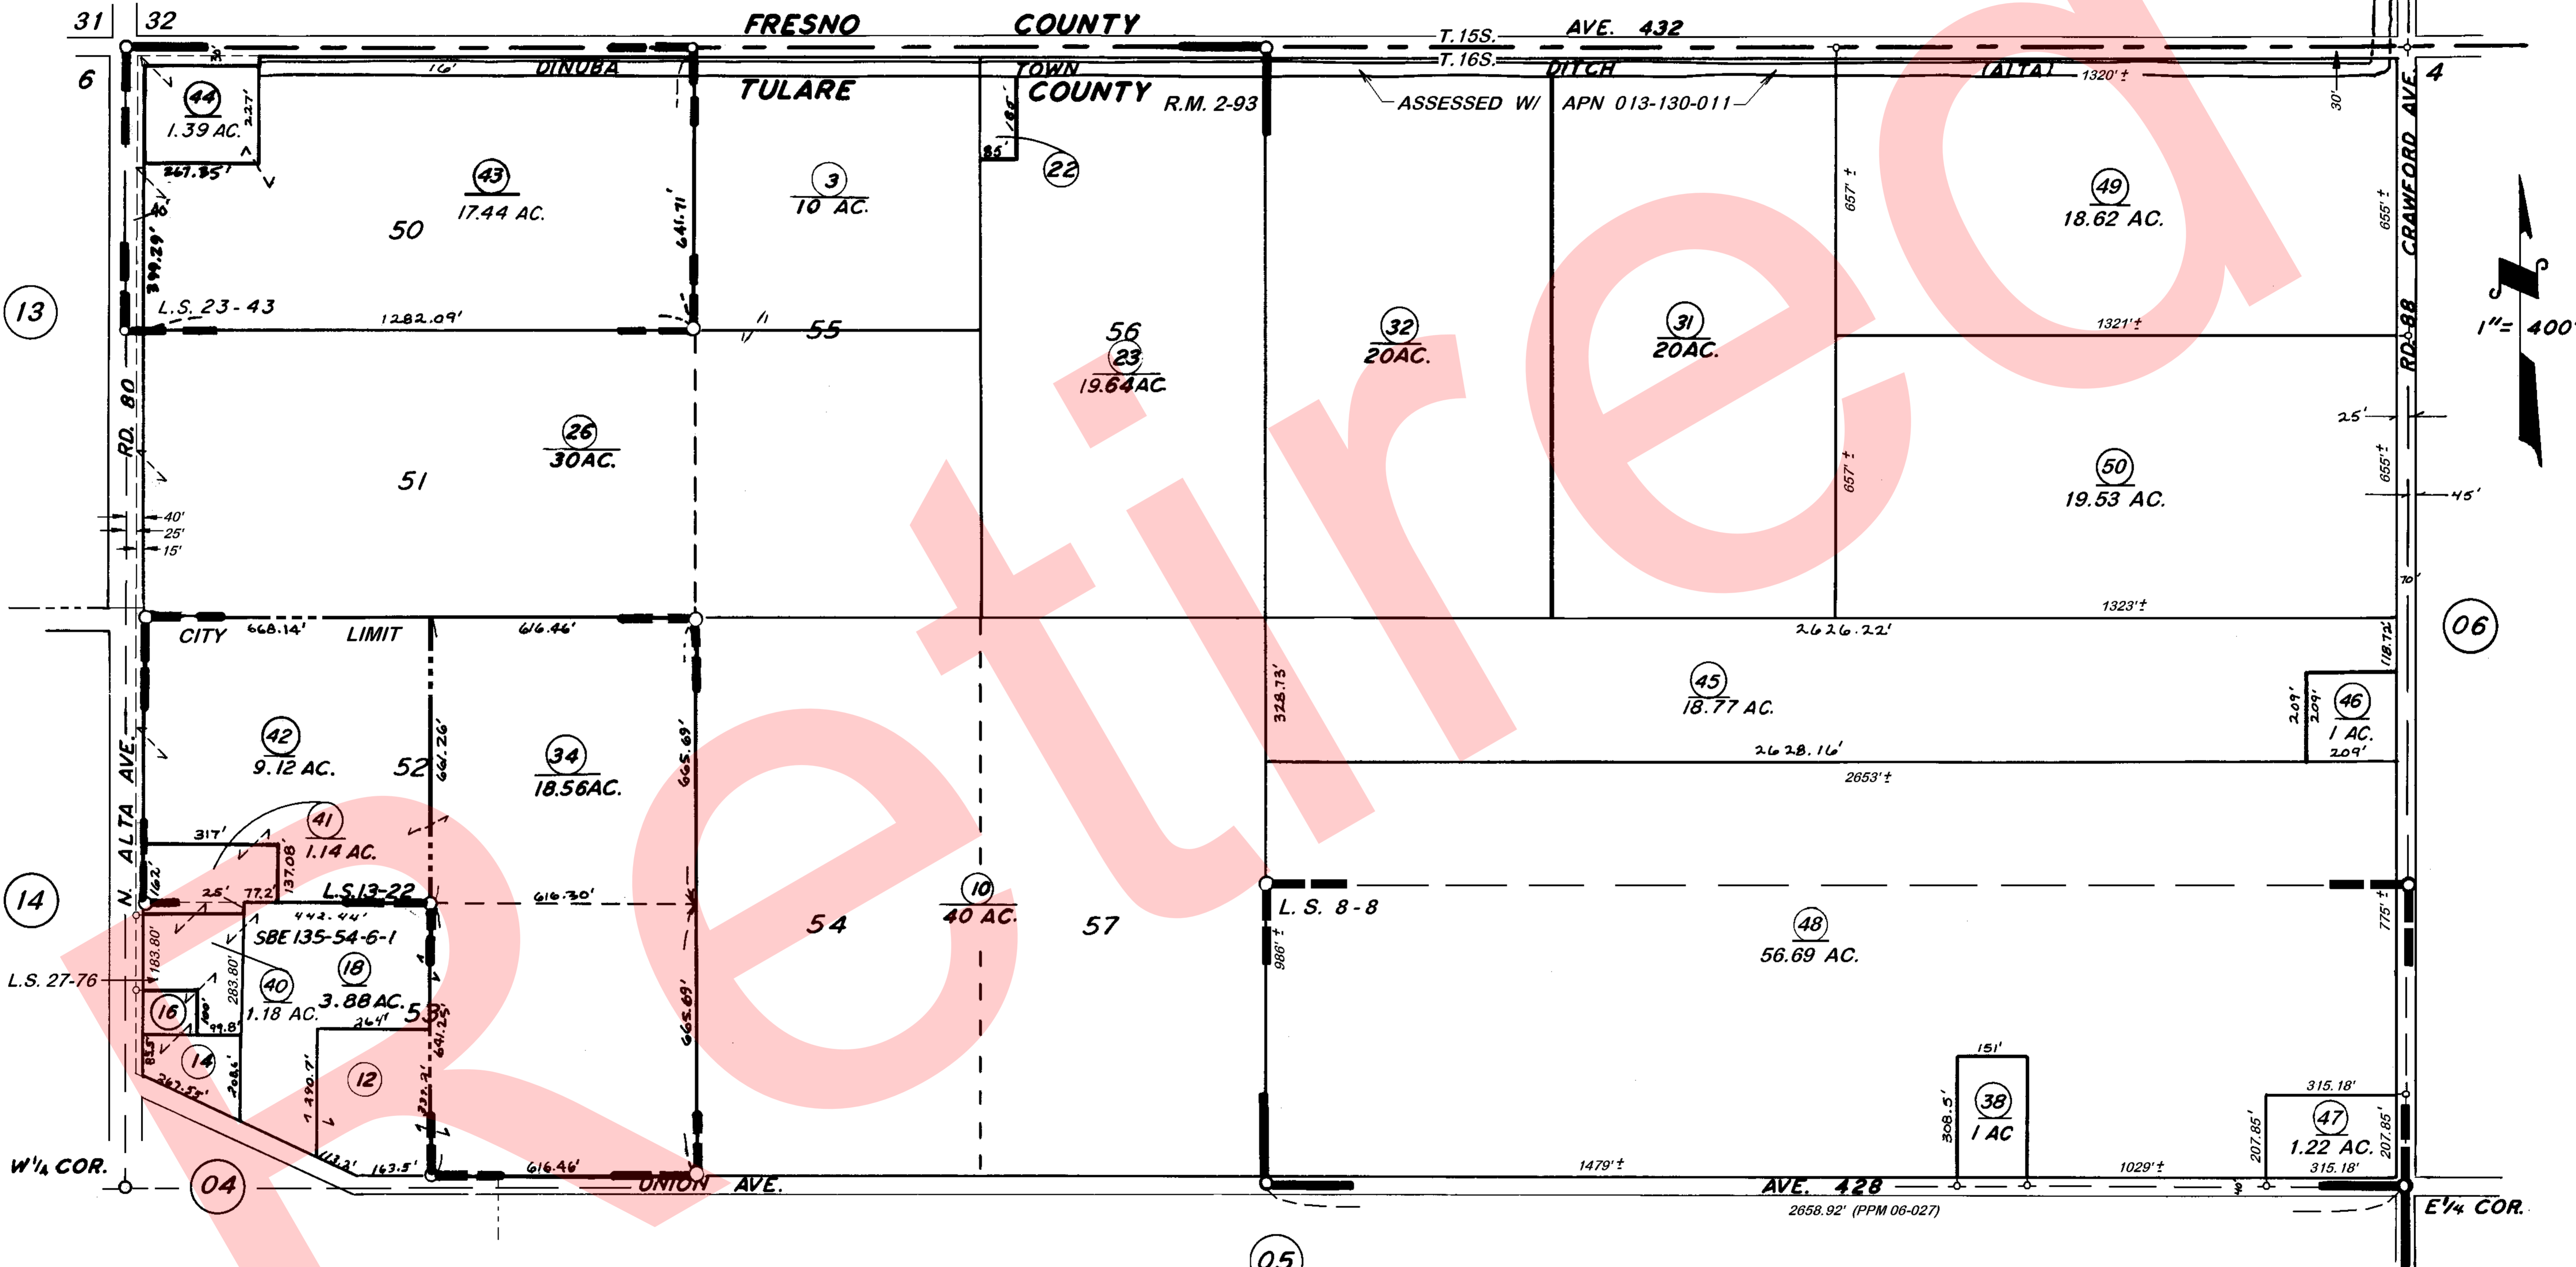

**POR. BELLA VISTA COLONY, R.M. 2-93**  
 RECORD OF SURVEY, L.S. 8-8  
 RECORD OF SURVEY, L.S. 13-22  
 RECORD OF SURVEY, L.S. 23-43  
 RECORD OF SURVEY, L.S. 27-76

**VICINITY OF DINUBA**  
**ASSESSOR'S MAPS BK. 013, PG. 03**  
**COUNTY OF TULARE, CALIF.**

NOTE - ASSESSOR'S BLOCK NUMBERS SHOWN IN ELLIPSES  
 ASSESSOR'S PARCEL NUMBERS SHOWN IN CIRCLES

