


**DISCLAIMER**  
 THIS MAP WAS PREPARED FOR LOCAL PROPERTY ASSESSMENT PURPOSES ONLY AND THE PARCELS SHOWN HEREON MAY NOT COMPLY WITH STATE AND LOCAL SUBDIVISION ORDINANCES, AND NO LIABILITY IS ASSUMED FOR THE USE OF THE INFORMATION SHOWN HEREON.

N1/2 OF NW1/4 OF SW1/4 SEC.5, T.16S., R.24E., M.D.B.&M.

Tax Area Codes 013-04

072-000  
 001-029  
 001-048

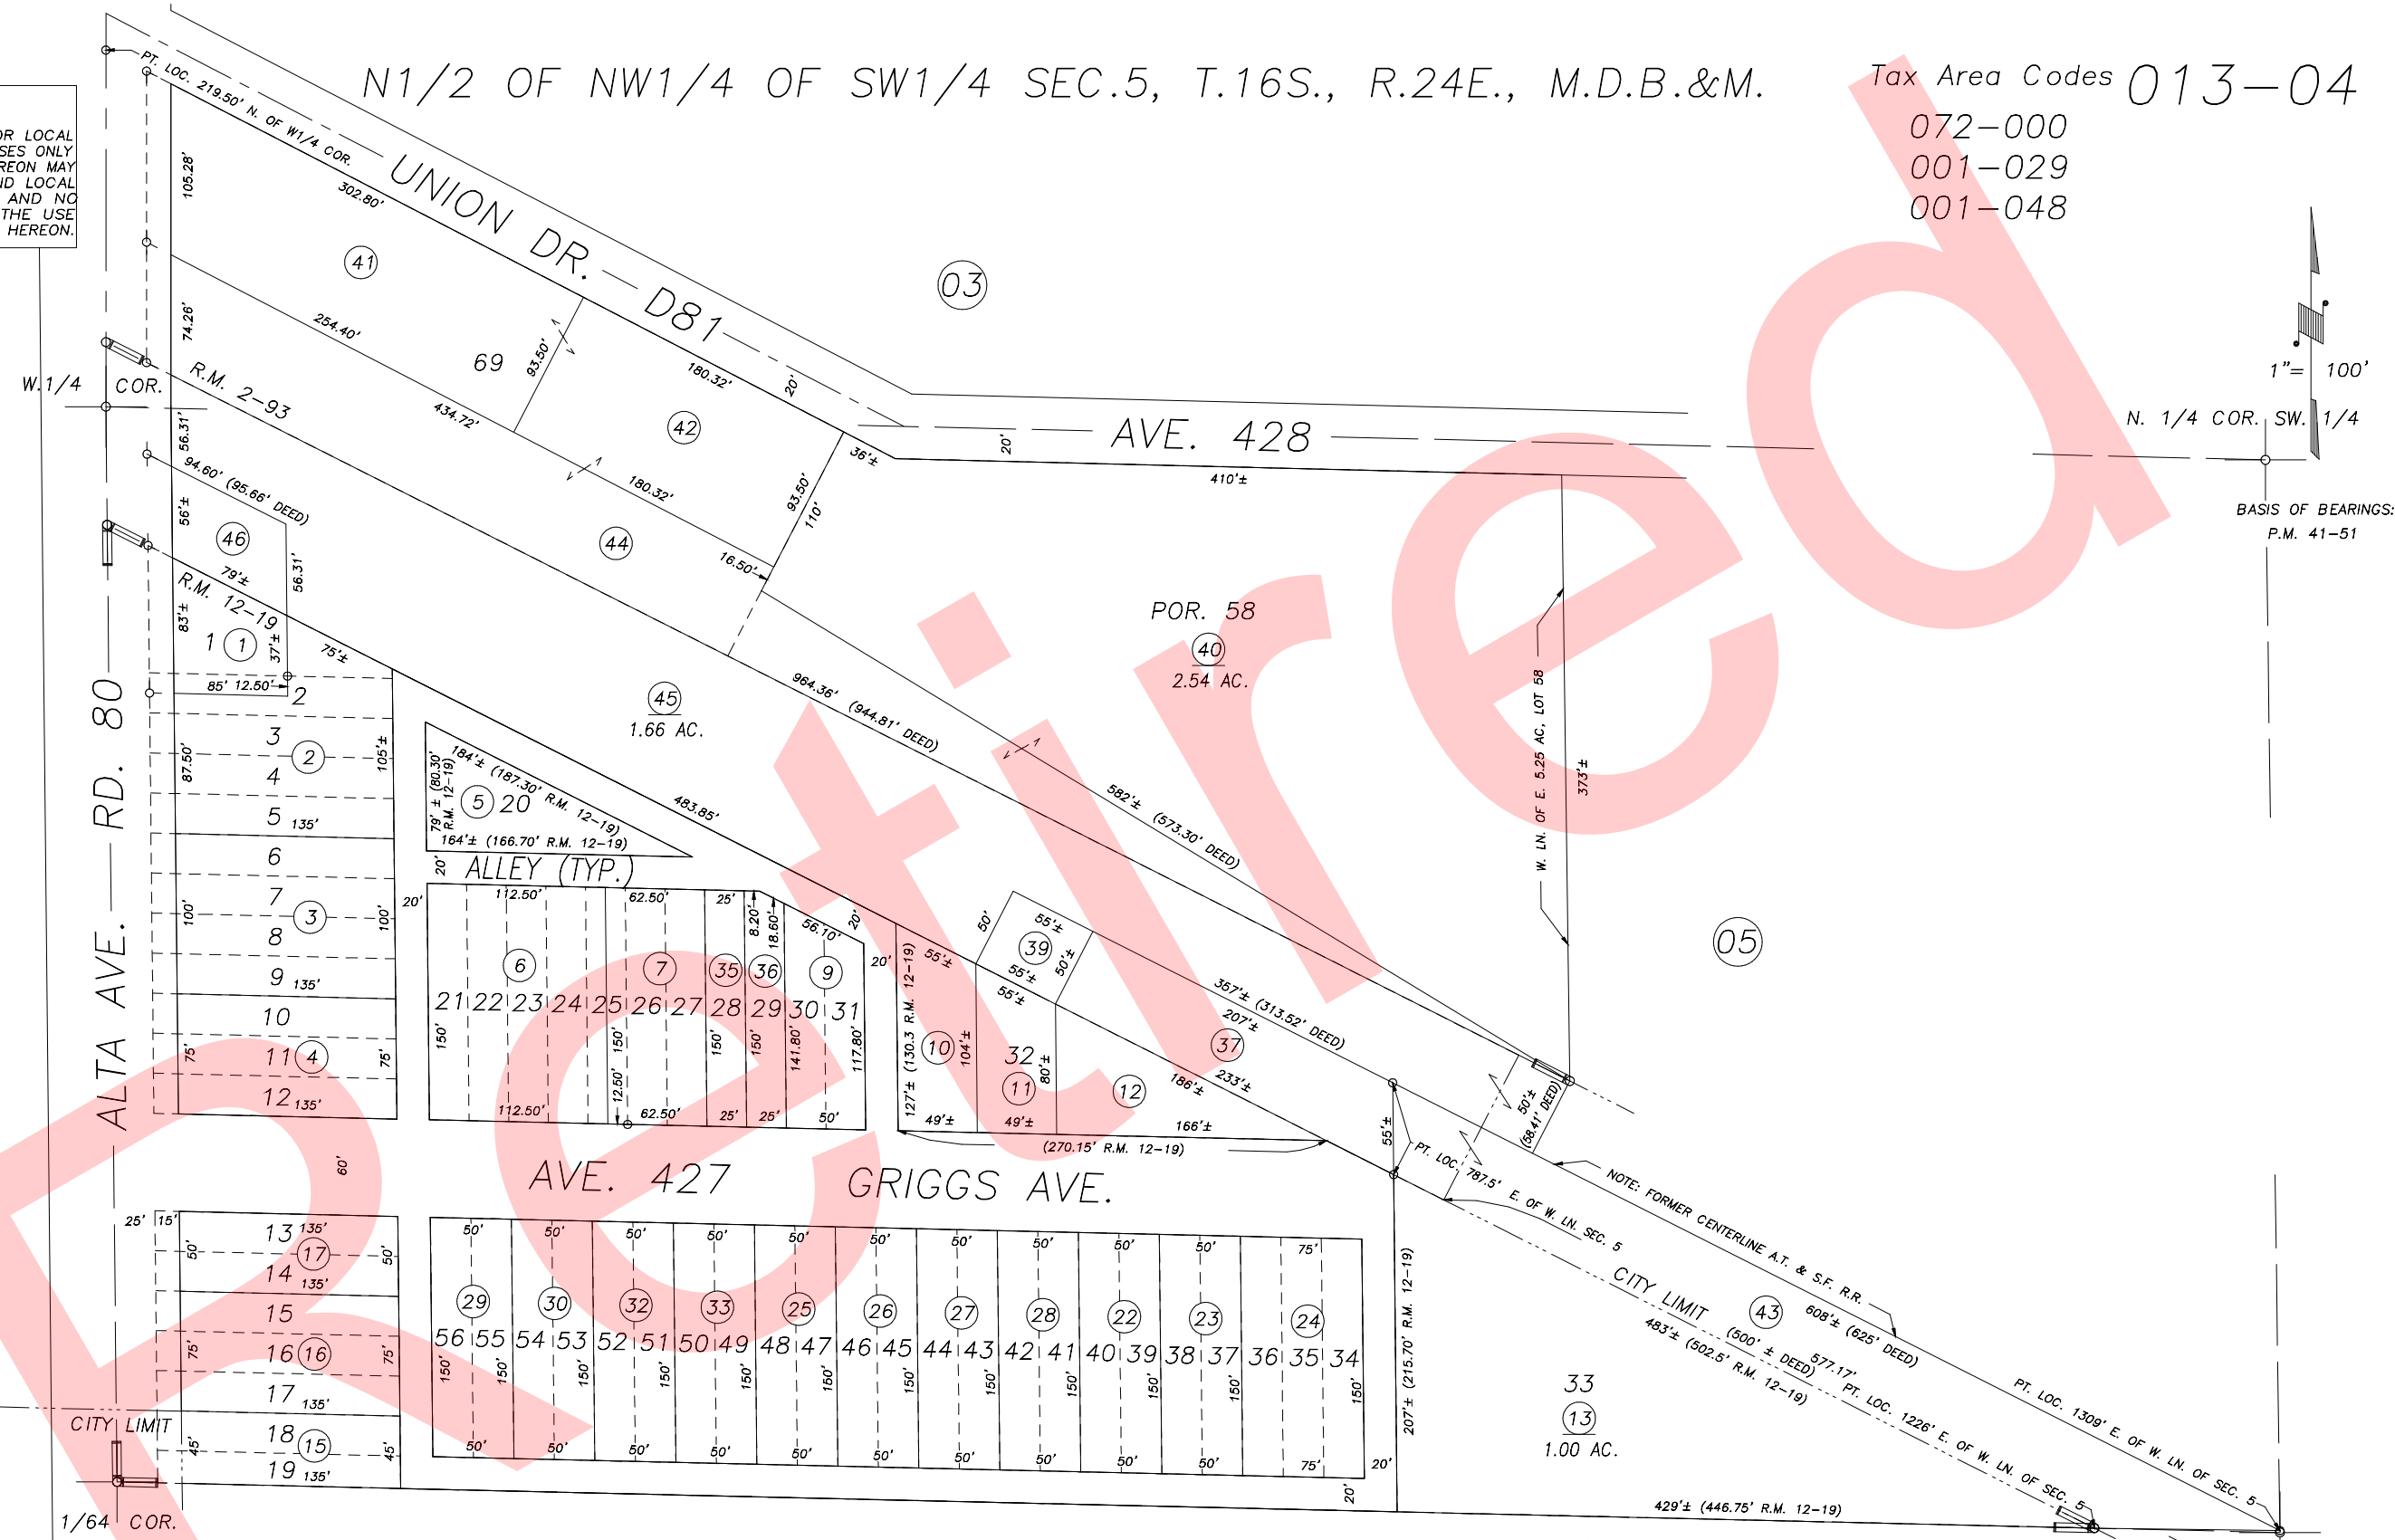

1" = 100'  
 N. 1/4 COR. SW. 1/4  
 BASIS OF BEARINGS:  
 P.M. 41-51

POR. BELLA VISTA COLONY, R.M. 2-93  
 NORTH DINUBA, R.M. 12-19

VICINITY OF DINUBA  
 ASSESSOR'S MAPS BK.013 , PG.04  
 COUNTY OF TULARE, CALIFORNIA, U.S.A.

NOTE: Assessor's Parcel Numbers Shown in Circles  
 Assessor's Block Numbers Shown in Ellipses

ADD TRAC	07/17/2006	JRS
REVISION	DATE	TECH

1 123