


N1/2 OF NW1/4 OF SW1/4 SEC.5, T.16S., R.24E., M.D.B.&M.

Tax Area Codes 013-04
001-029
001-055

DISCLAIMER
THIS MAP WAS PREPARED FOR LOCAL PROPERTY ASSESSMENT PURPOSES ONLY AND THE PARCELS SHOWN HEREON MAY NOT COMPLY WITH STATE AND LOCAL SUBDIVISION ORDINANCES, AND NO LIABILITY IS ASSUMED FOR THE USE OF THE INFORMATION SHOWN HEREON.

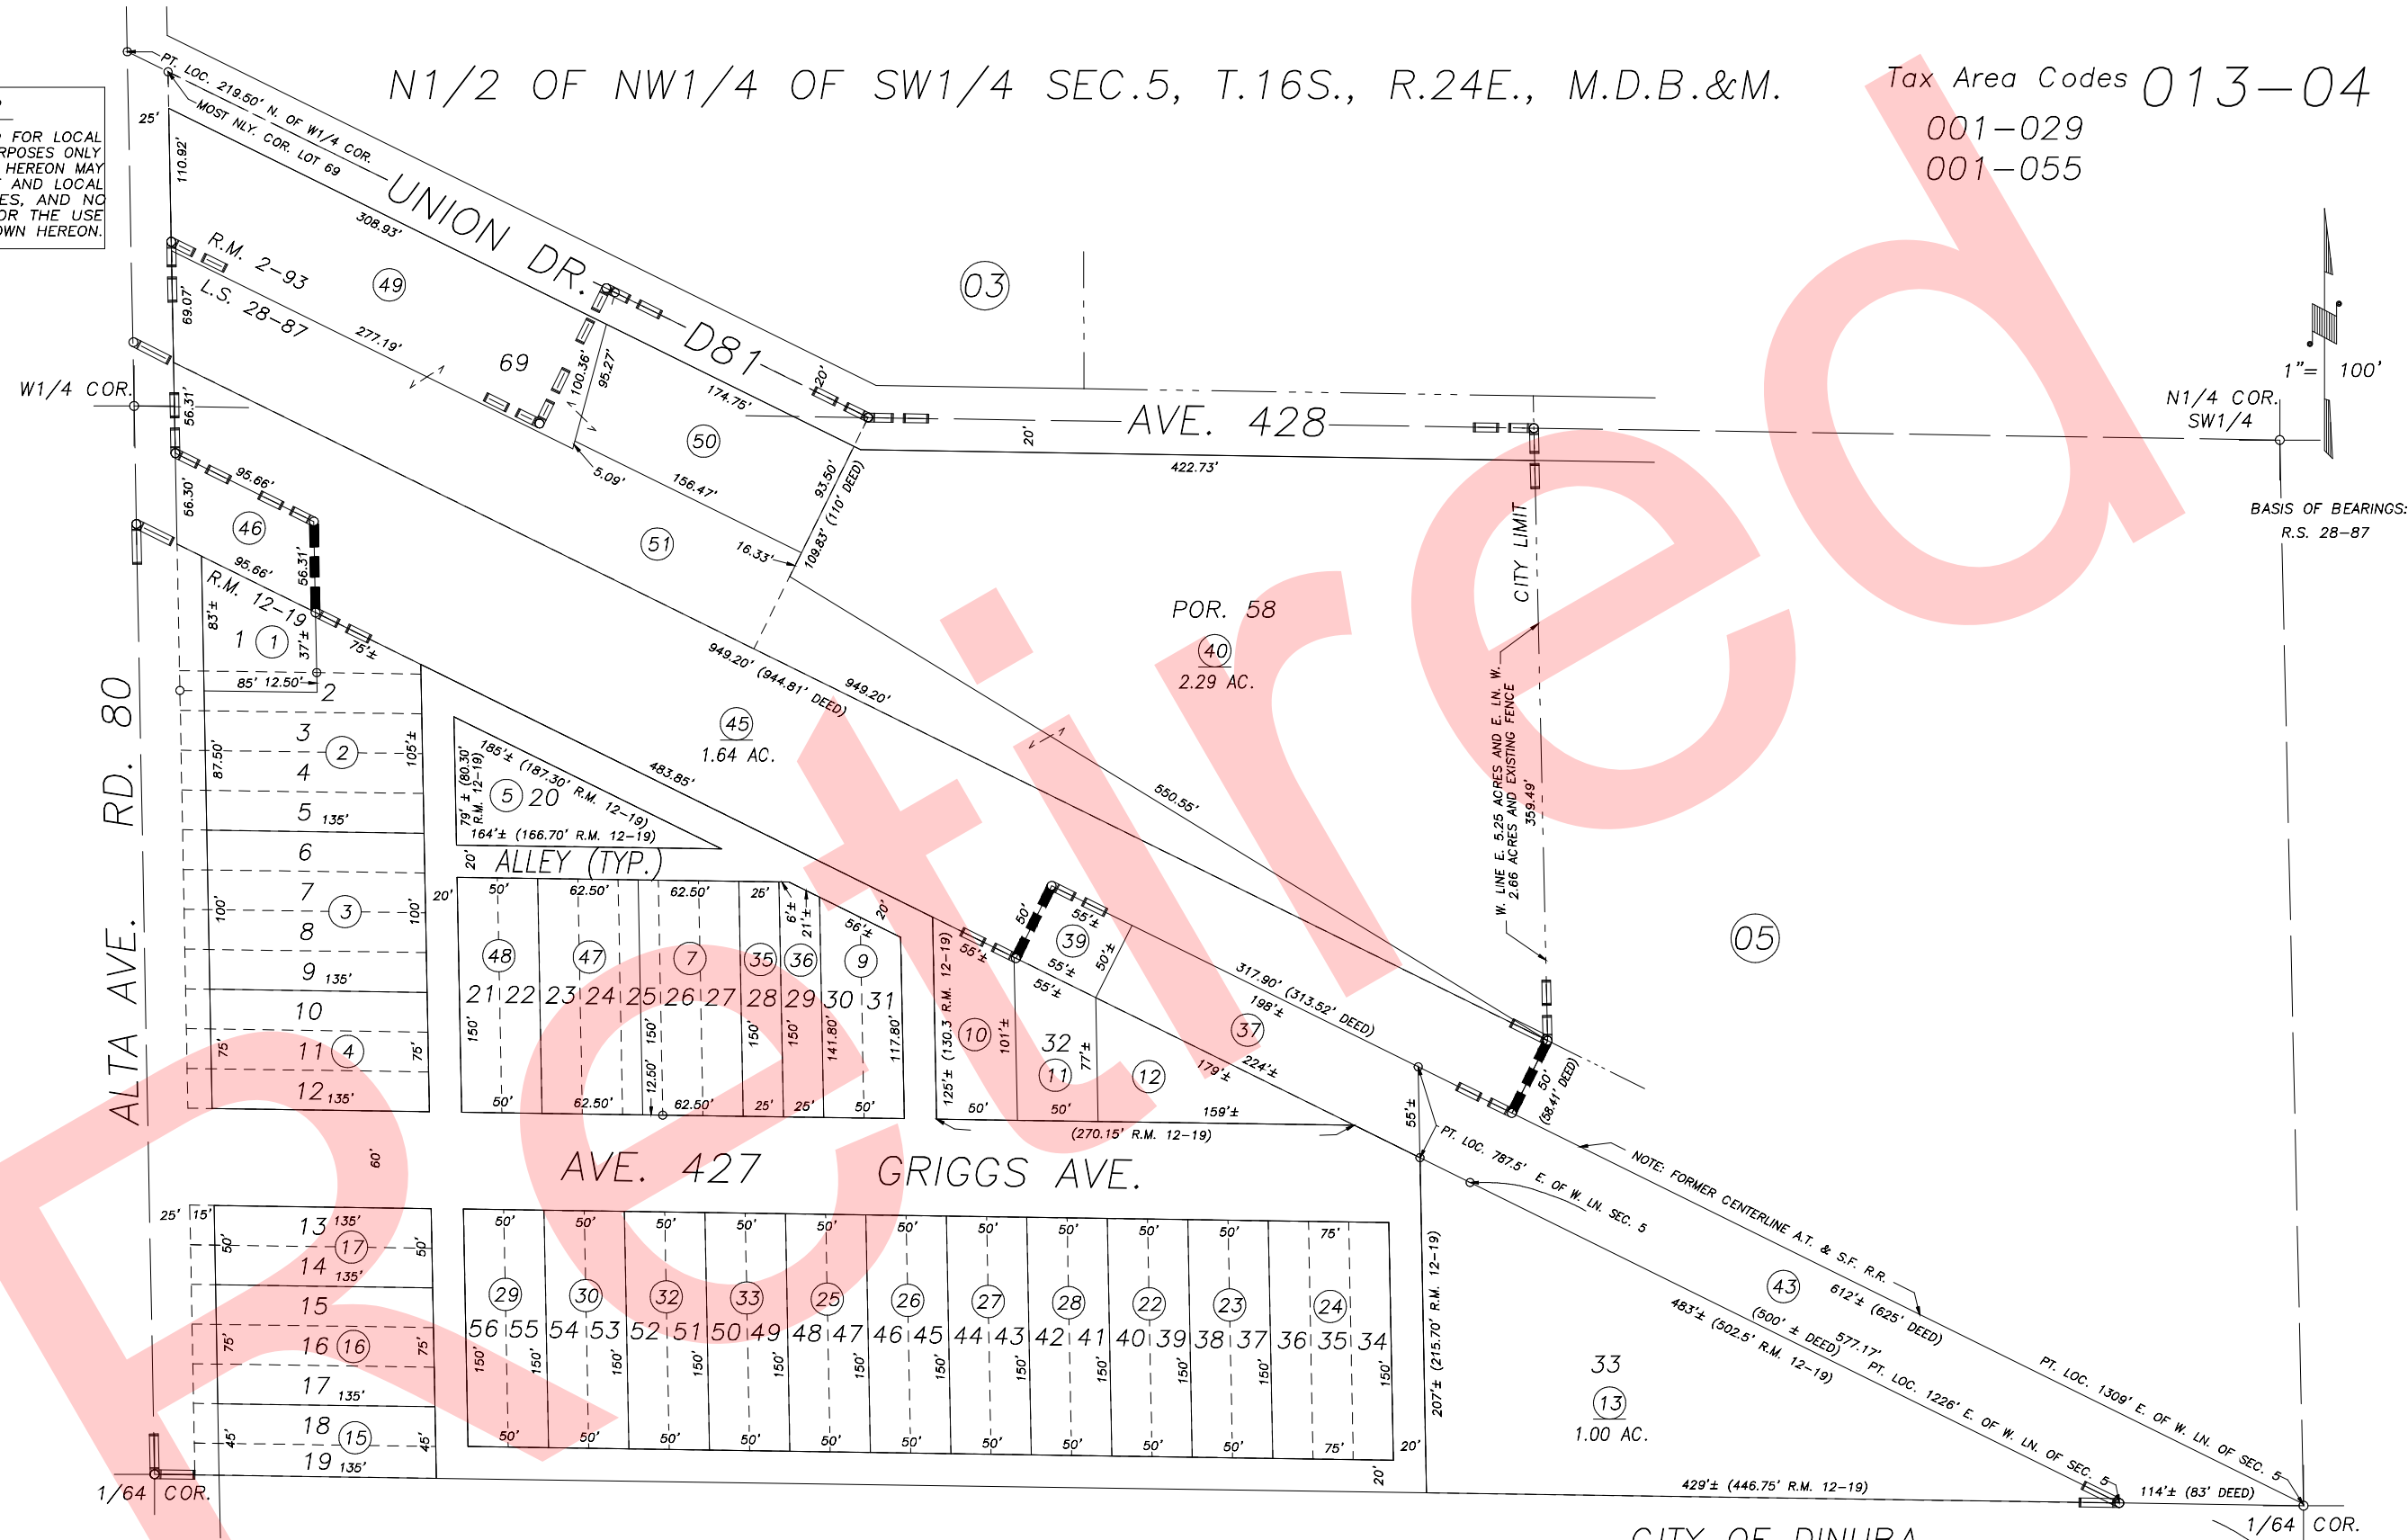

POR. BELLA VISTA COLONY, R.M. 2-93
NORTH DINUBA, R.M. 12-19
RECORD OF SURVEY, L.S. 28-87

CITY OF DINUBA
ASSESSOR'S MAPS BK.013 , PG.04
COUNTY OF TULARE, CALIFORNIA, U.S.A.

NOTE: Assessor's Parcel Numbers Shown in Circles
Assessor's Block Numbers Shown in Ellipses

TRAC CHANGE ONLY	05/31/2011	KMS
REVISION	DATE	TECH

123