


DISCLAIMER
 THIS MAP WAS PREPARED FOR LOCAL PROPERTY ASSESSMENT PURPOSES ONLY AND THE PARCELS SHOWN HEREON MAY NOT COMPLY WITH STATE AND LOCAL SUBDIVISION ORDINANCES, AND NO LIABILITY IS ASSUMED FOR THE USE OF THE INFORMATION SHOWN HEREON.

S 1/2 SEC 5, T.16S., R.24E., M.D.B. & M.

Tax Area Code 13-05
 72-000

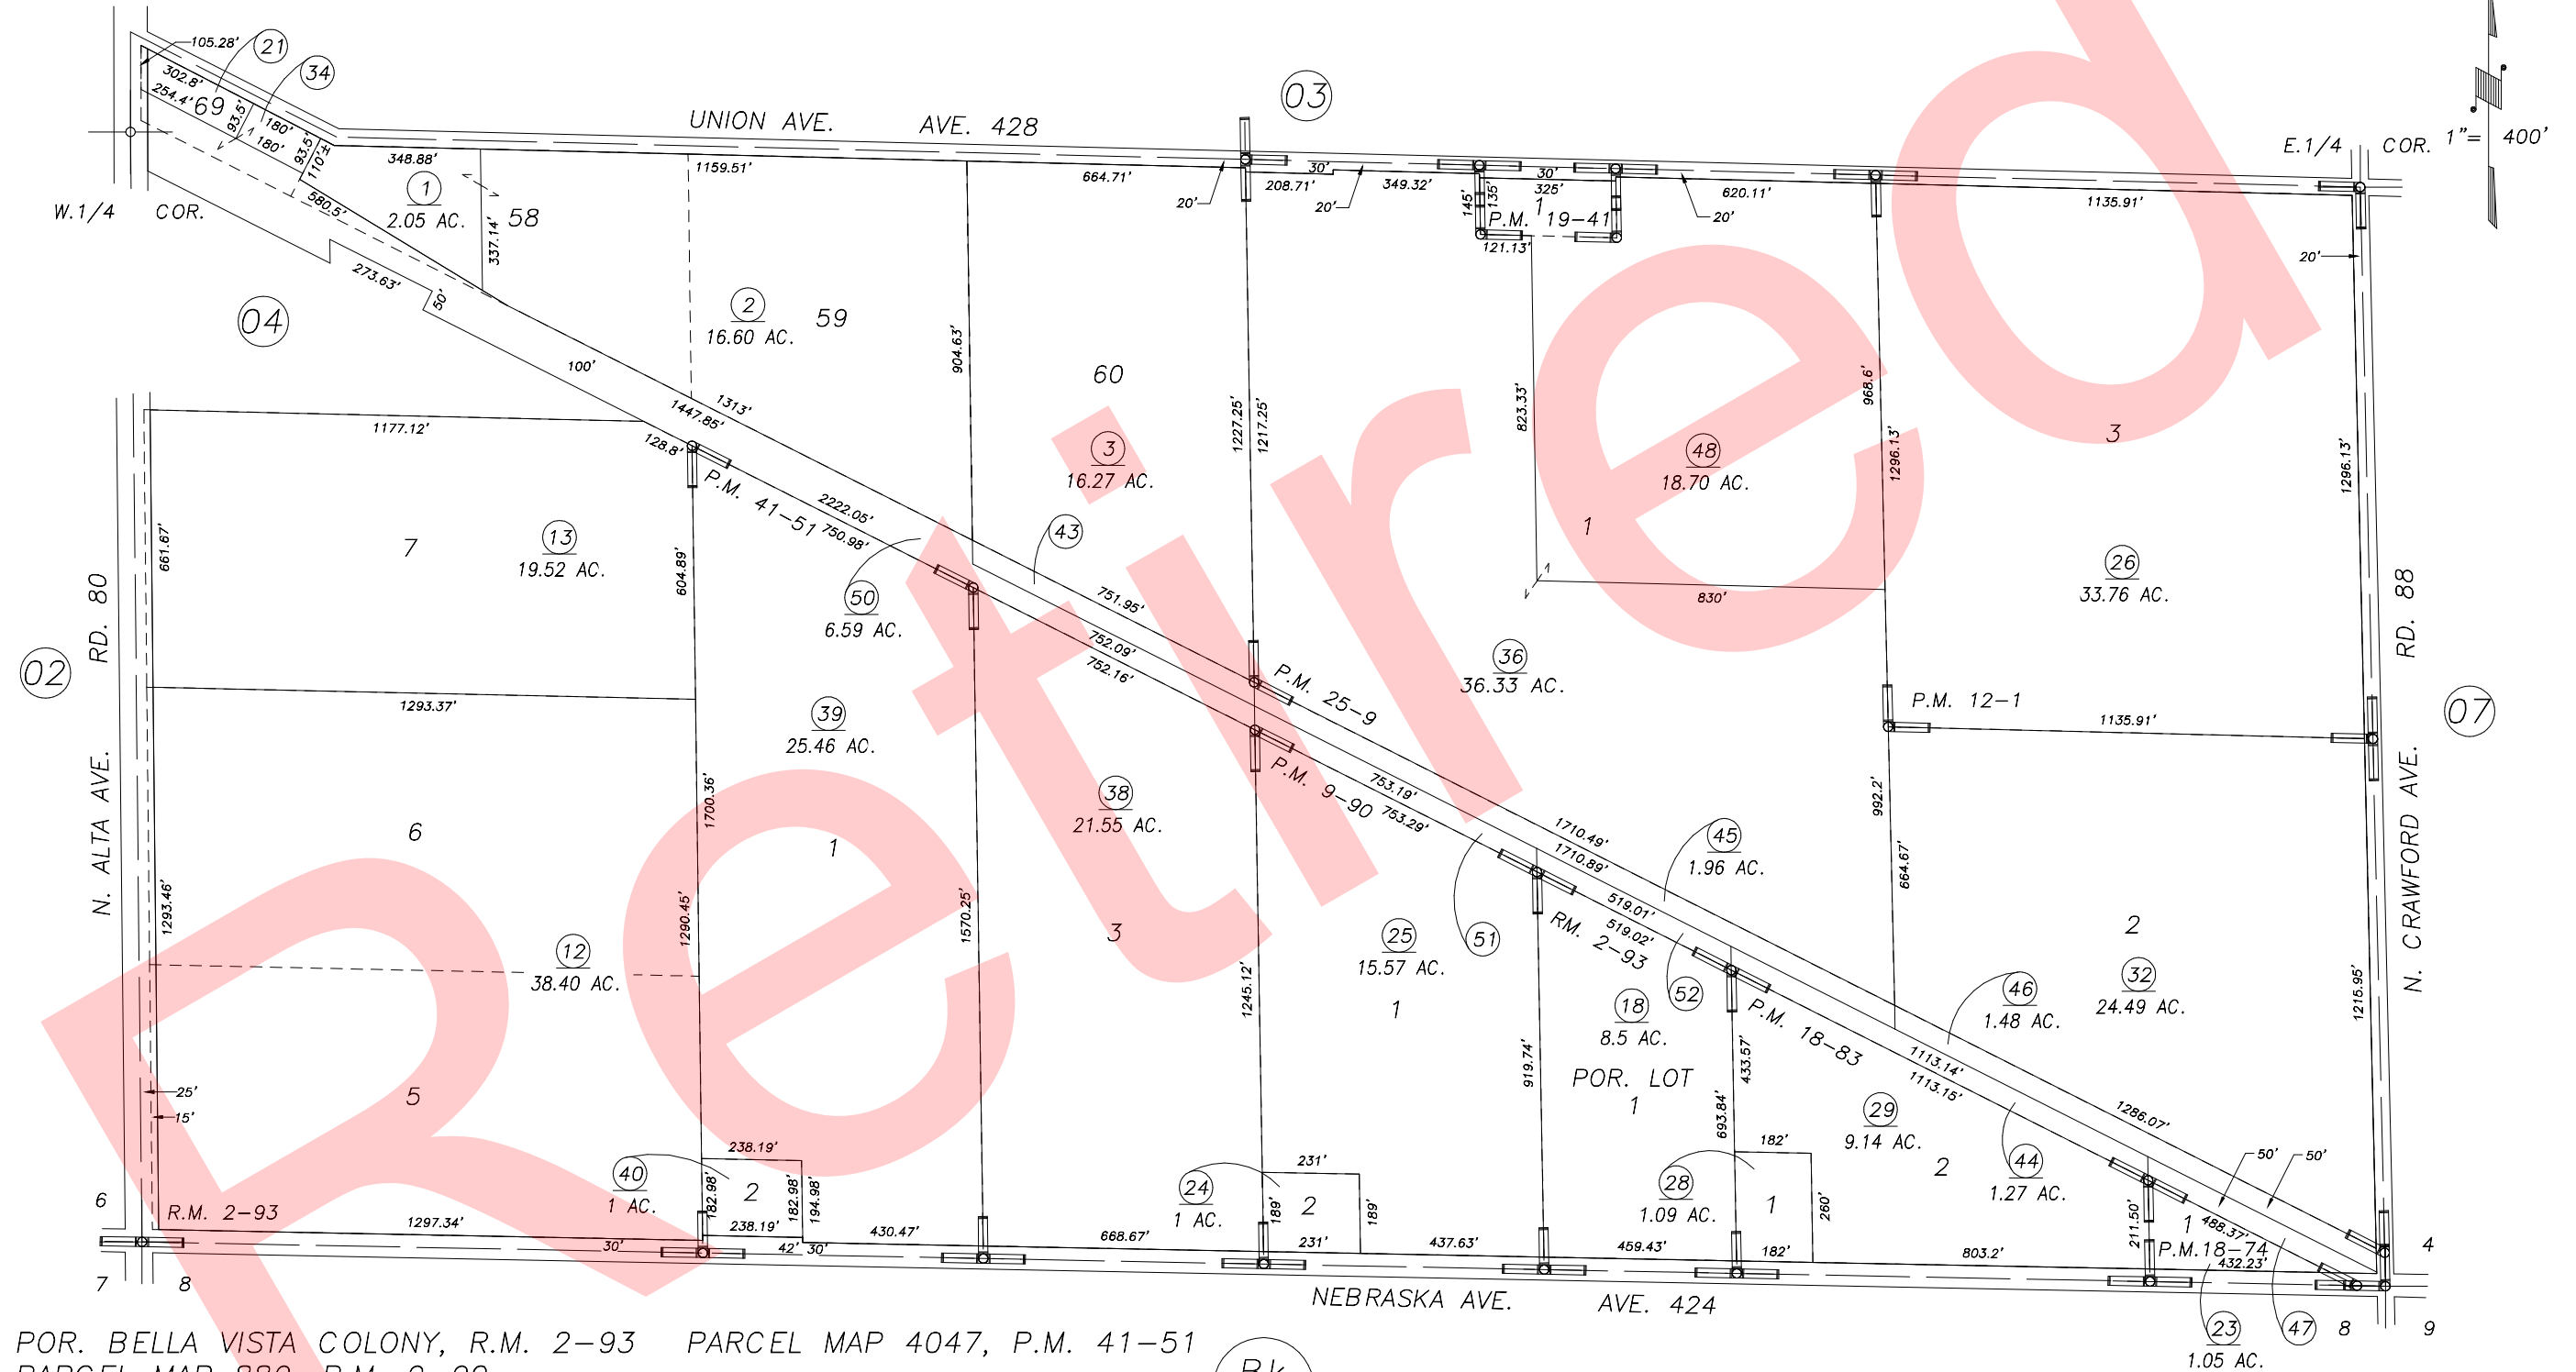

REVISION	DATE	BY
2000-0012879	5/4/2001	PHN

POR. BELLA VISTA COLONY, R.M. 2-93 PARCEL MAP 4047, P.M. 41-51
 PARCEL MAP 889, P.M. 9-90
 PARCEL MAP 1100, P.M. 12-1
 PARCEL MAP 1773, P.M. 18-74
 PARCEL MAP 1782, P.M. 18-83
 PARCEL MAP 1840, P.M. 19-41
 PARCEL MAP 2408, P.M. 25-9

Bk.
 14

ASSESSOR'S MAPS Bk. 13 , PG. 05 .
 COUNTY OF TULARE, CALIF.

NOTE: Assessor's Block Numbers Shown in Ellipses
 Assessor's Parcel Numbers Shown in Circles

01/02