


DISCLAIMER
 THIS MAP WAS PREPARED FOR LOCAL PROPERTY ASSESSMENT PURPOSES ONLY AND THE PARCELS SHOWN HEREON MAY NOT COMPLY WITH STATE AND LOCAL SUBDIVISION ORDINANCES, AND NO LIABILITY IS ASSUMED FOR THE USE OF THE INFORMATION SHOWN HEREON.

S 1/2 SEC 5, T.16S., R.24E., M.D.B. & M.

Tax Area Code 013-05

072-000
 001-029
 001-048
 001-049

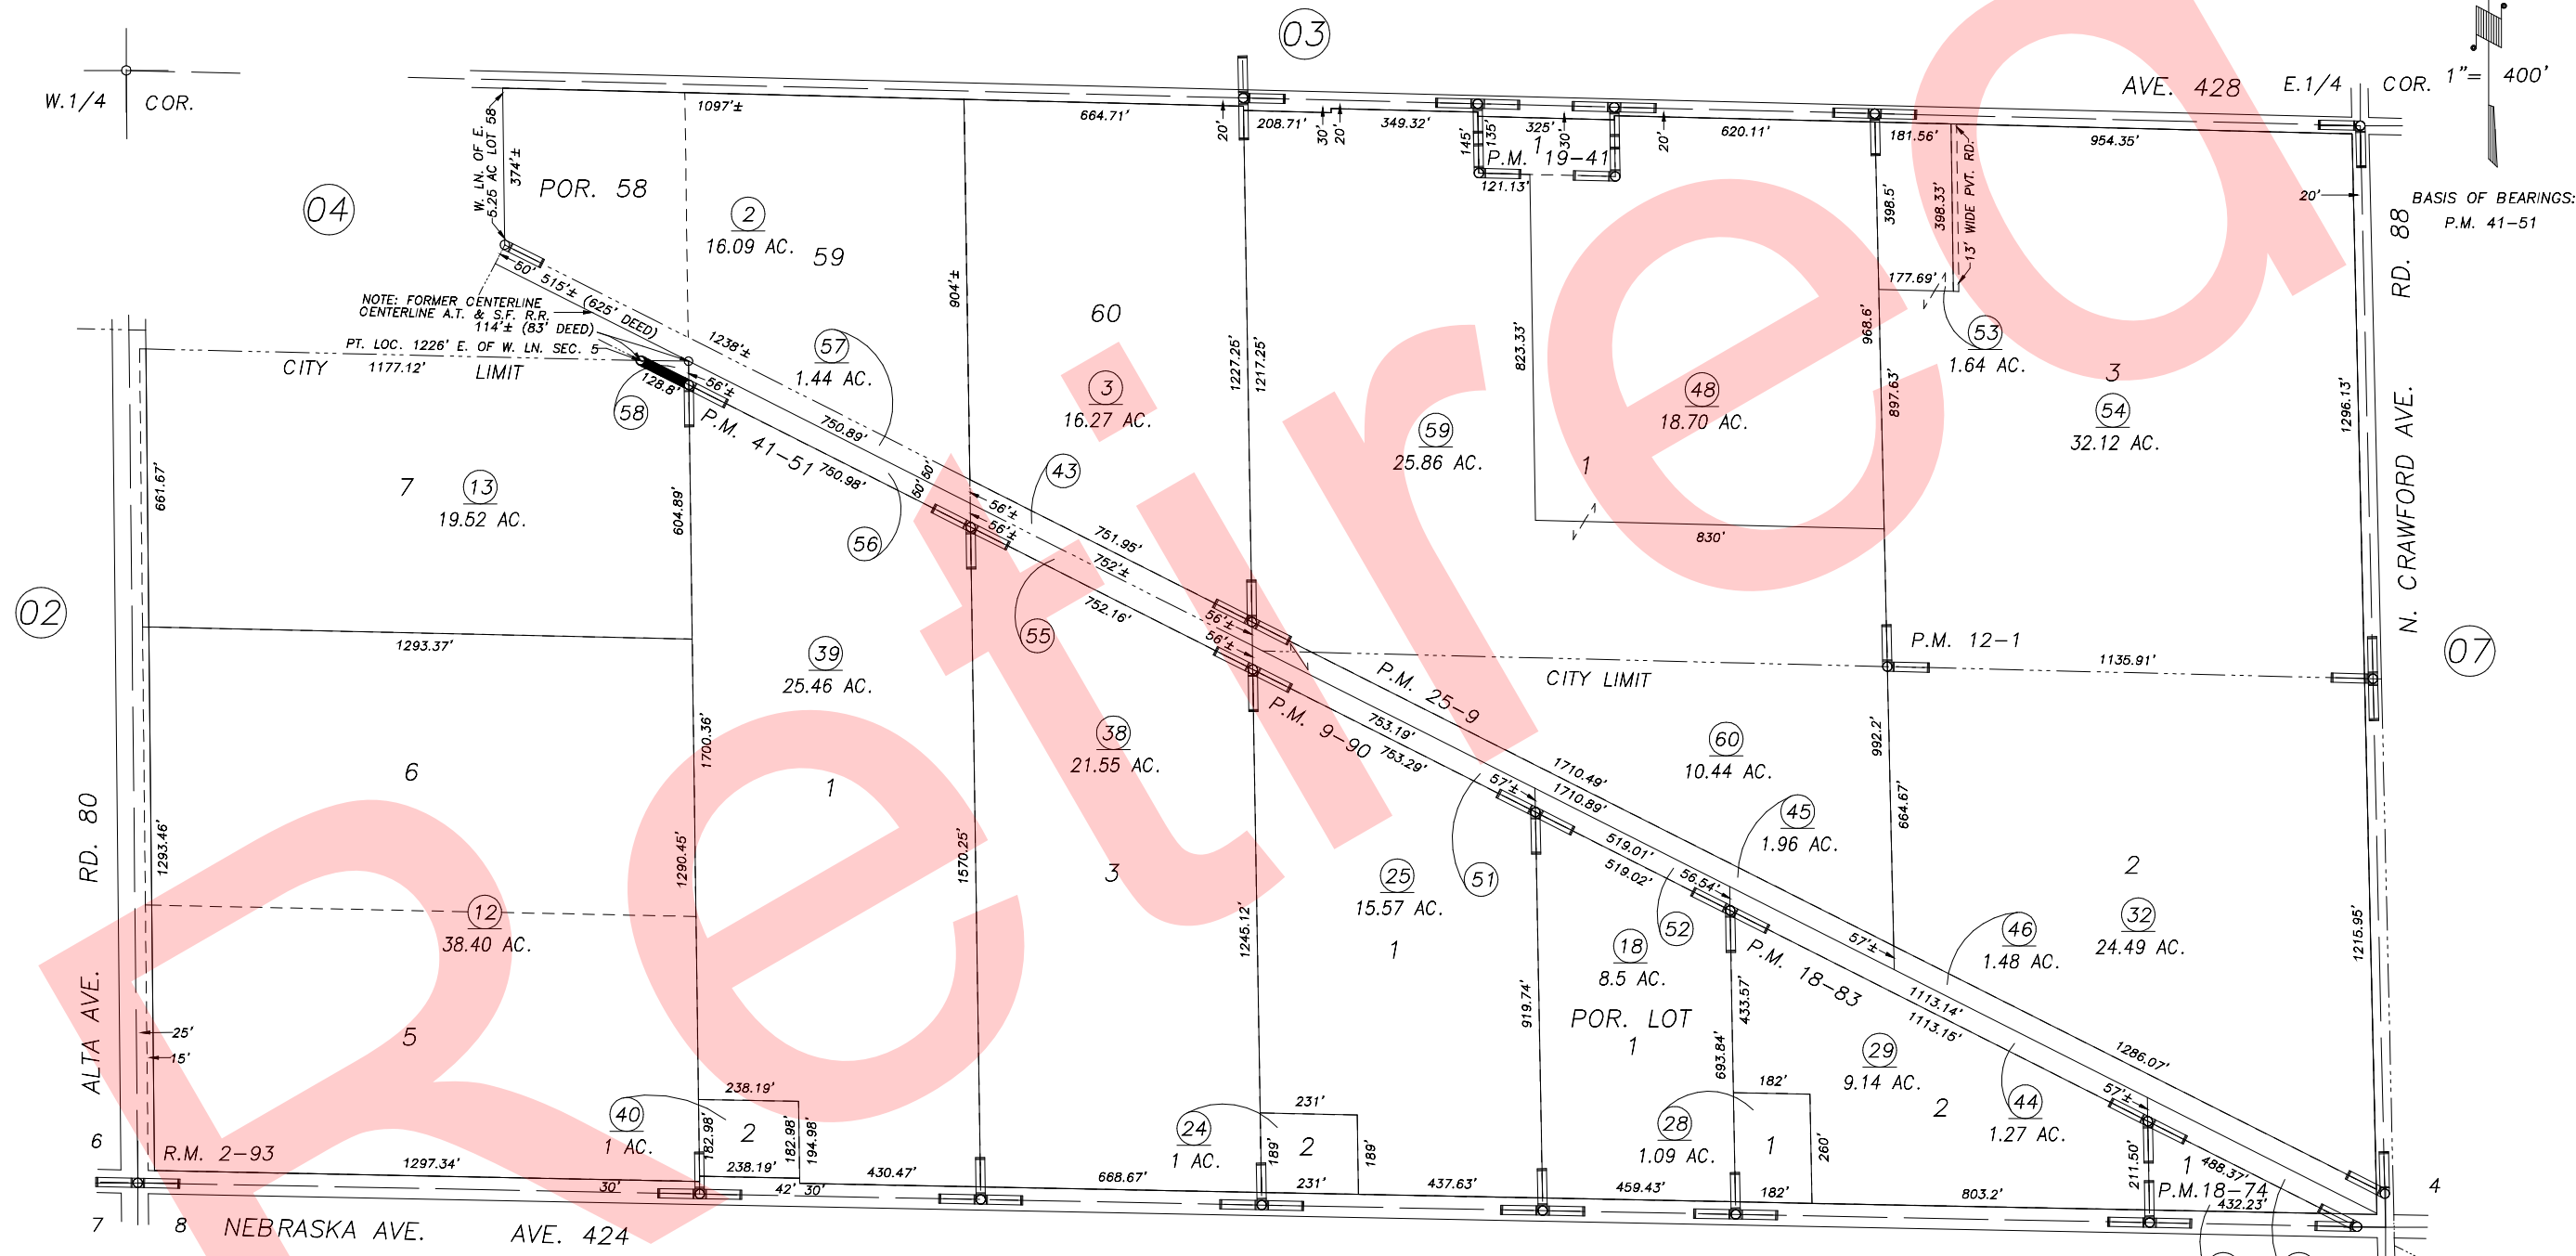

POR. BELLA VISTA COLONY, R.M. 2-93
 PARCEL MAP 889, P.M. 9-90
 POR. PARCEL MAP 1100, P.M. 12-1
 PARCEL MAP 1773, P.M. 18-74
 PARCEL MAP 1782, P.M. 18-83
 PARCEL MAP 1840, P.M. 19-41
 PARCEL MAP 2408, P.M. 25-9

Bk. 014

VICINITY OF DINUBA
 ASSESSOR'S MAPS BK.013 , PG.05
 COUNTY OF TULARE, CALIFORNIA, U.S.A.

NOTE: Assessor's Parcel Numbers Shown in Circles
 Assessor's Block Numbers Shown in Ellipses

ADD T.R.A.C.	07/17/2006	JRS
REVISION	DATE	TECH