


DISCLAIMER
 THIS MAP WAS PREPARED FOR LOCAL PROPERTY ASSESSMENT PURPOSES ONLY AND THE PARCELS SHOWN HEREON MAY NOT COMPLY WITH STATE AND LOCAL SUBDIVISION ORDINANCES, AND NO LIABILITY IS ASSUMED FOR THE USE OF THE INFORMATION SHOWN HEREON.

S 1/2 SEC 5, T.16S., R.24E., M.D.B. & M.

Tax Area Code 013-05

072-000
 001-029
 001-048
 001-049

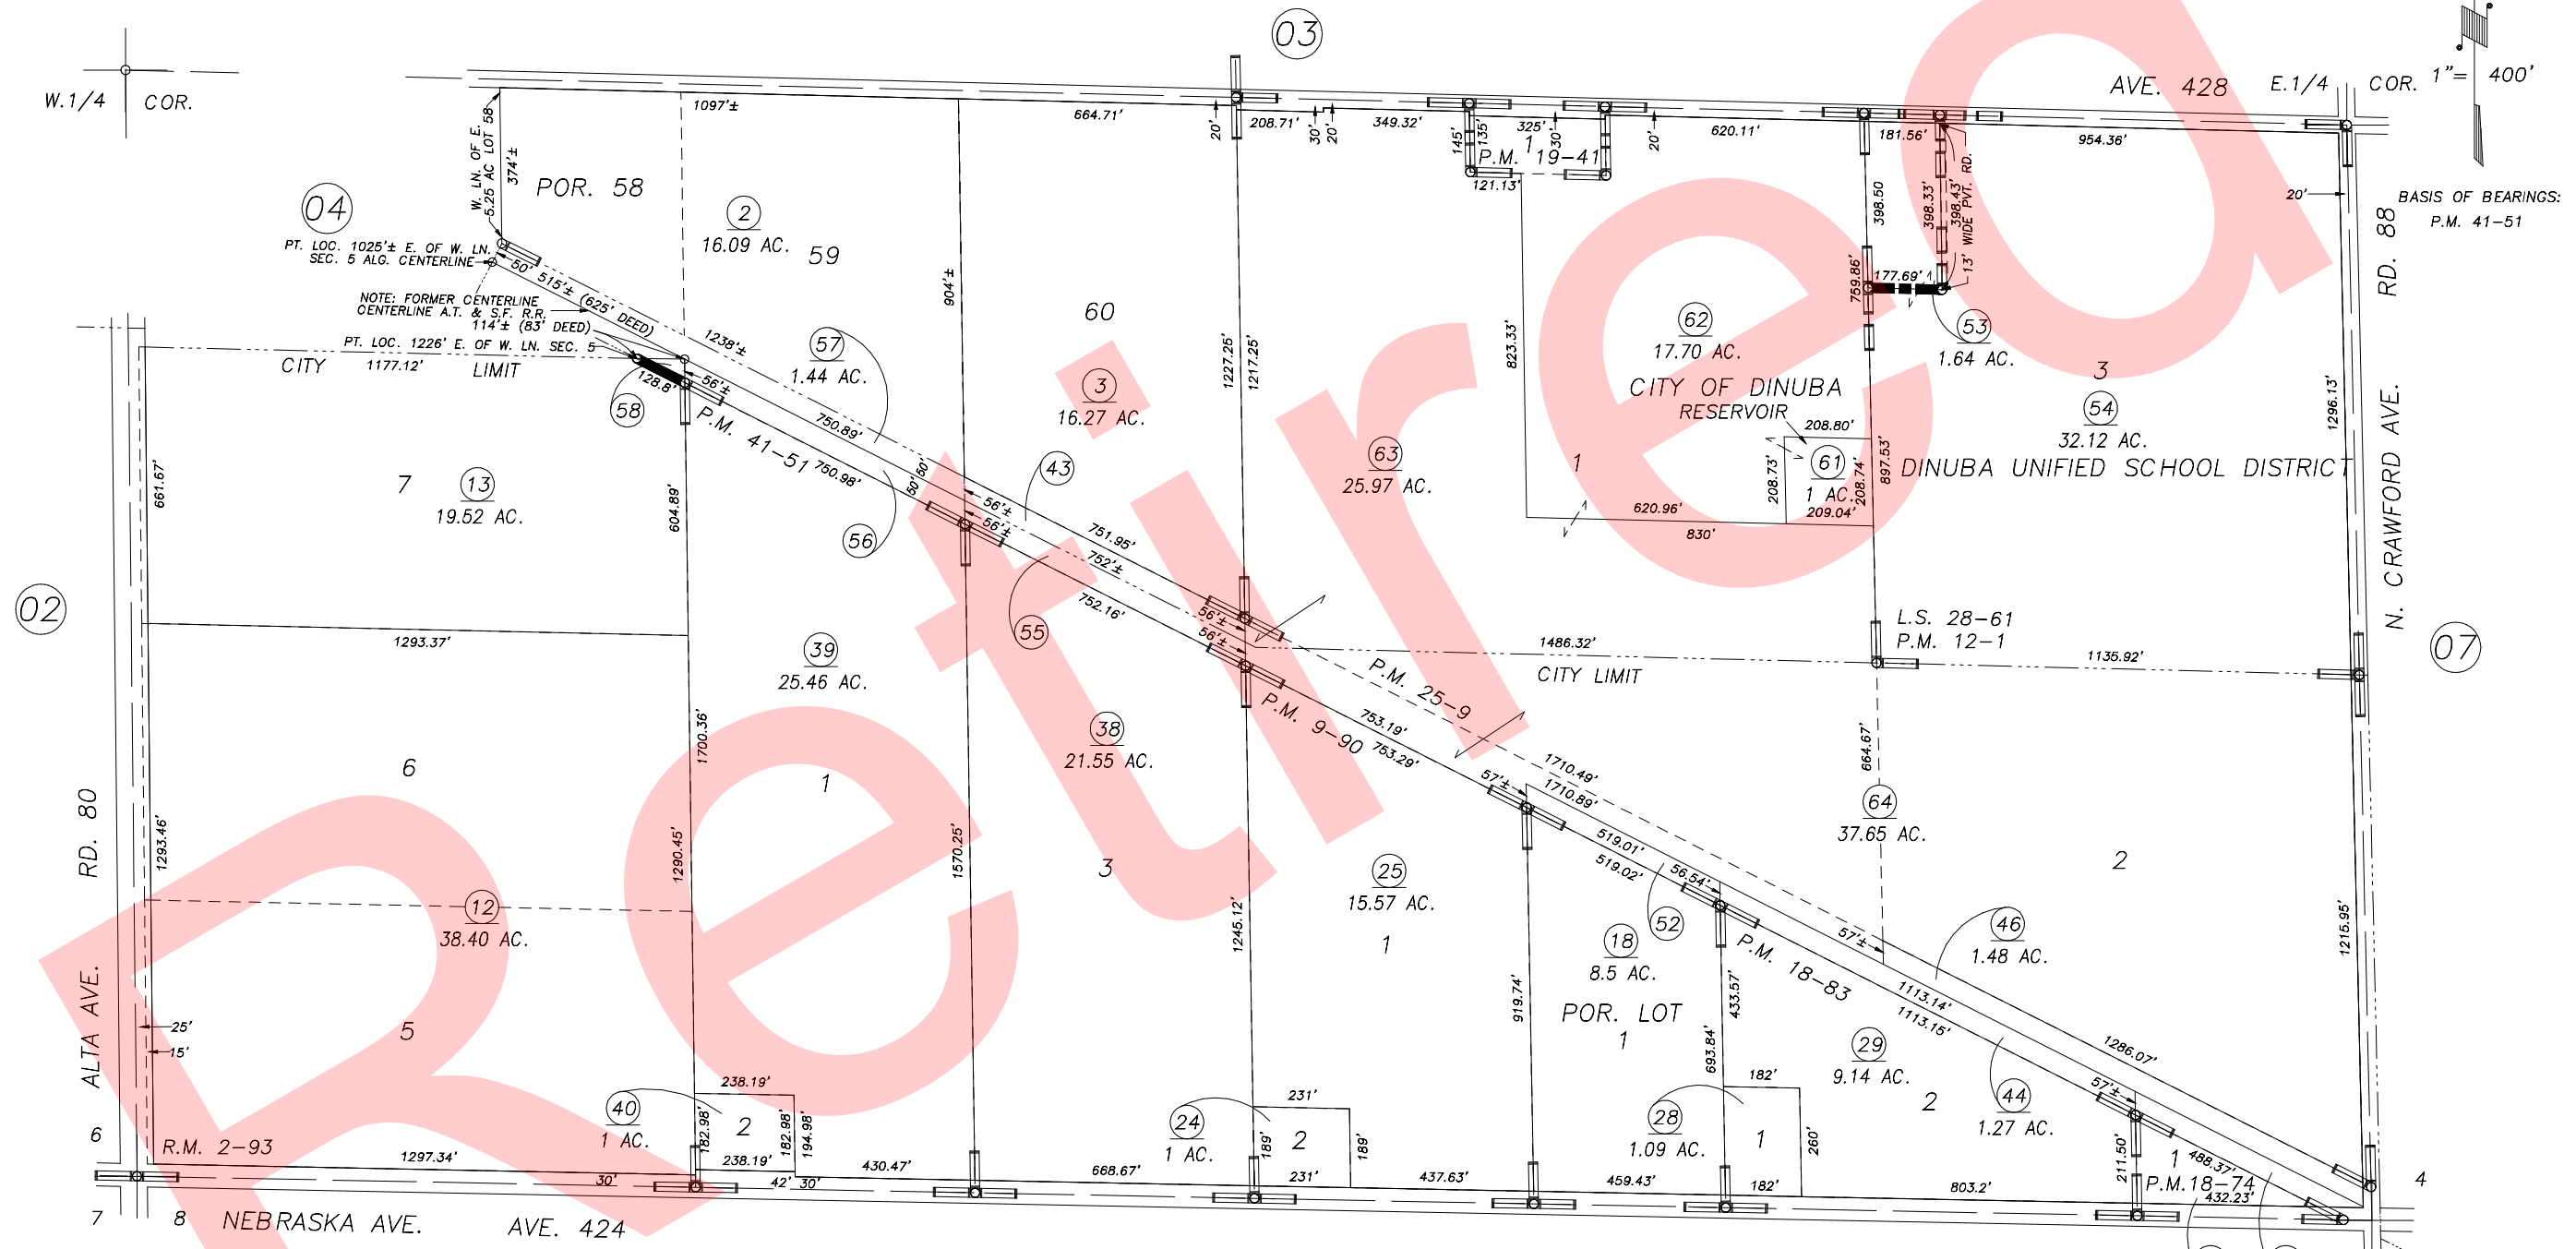

POR. BELLA VISTA COLONY, R.M. 2-93
 PARCEL MAP NO. 889, P.M. 9-90
 POR. PARCEL MAP NO. 1100, P.M. 12-1
 PARCEL MAP NO. 1773, P.M. 18-74
 PARCEL MAP NO. 1782, P.M. 18-83
 PARCEL MAP NO. 1840, P.M. 19-41
 PARCEL MAP NO. 2408, P.M. 25-9

PARCEL MAP NO. 4047, P.M. 41-51
 RECORD OF SURVEY, L.S. 28-61

Bk. 014

VICINITY OF DINUBA 1.05 AC.
 ASSESSOR'S MAPS BK.013 , PG.05
 COUNTY OF TULARE, CALIFORNIA, U.S.A.

NOTE: Assessor's Parcel Numbers Shown in Circles
 Assessor's Block Numbers Shown in Ellipses

2009-0068268	11/17/2009	KMS
REVISION	DATE	TECH