

DISCLAIMER


THIS MAP WAS PREPARED FOR LOCAL PROPERTY ASSESSMENT PURPOSES ONLY. THE PARCELS SHOWN HEREON MAY NOT COMPLY WITH STATE AND LOCAL SUBDIVISION ORDINANCES. NO LIABILITY IS ASSUMED FOR THE USE OF THE INFORMATION HEREON.

REVISED: 05/30/2006
REASON: TRAC CHANGES
CAD TECH: PHN

N 1/2 SEC. 9, T. 16 S., R. 24 E., M. D. B. & M

TAX CODE AREA
001-010 001-016
001-027 001-033
072-000

013-08

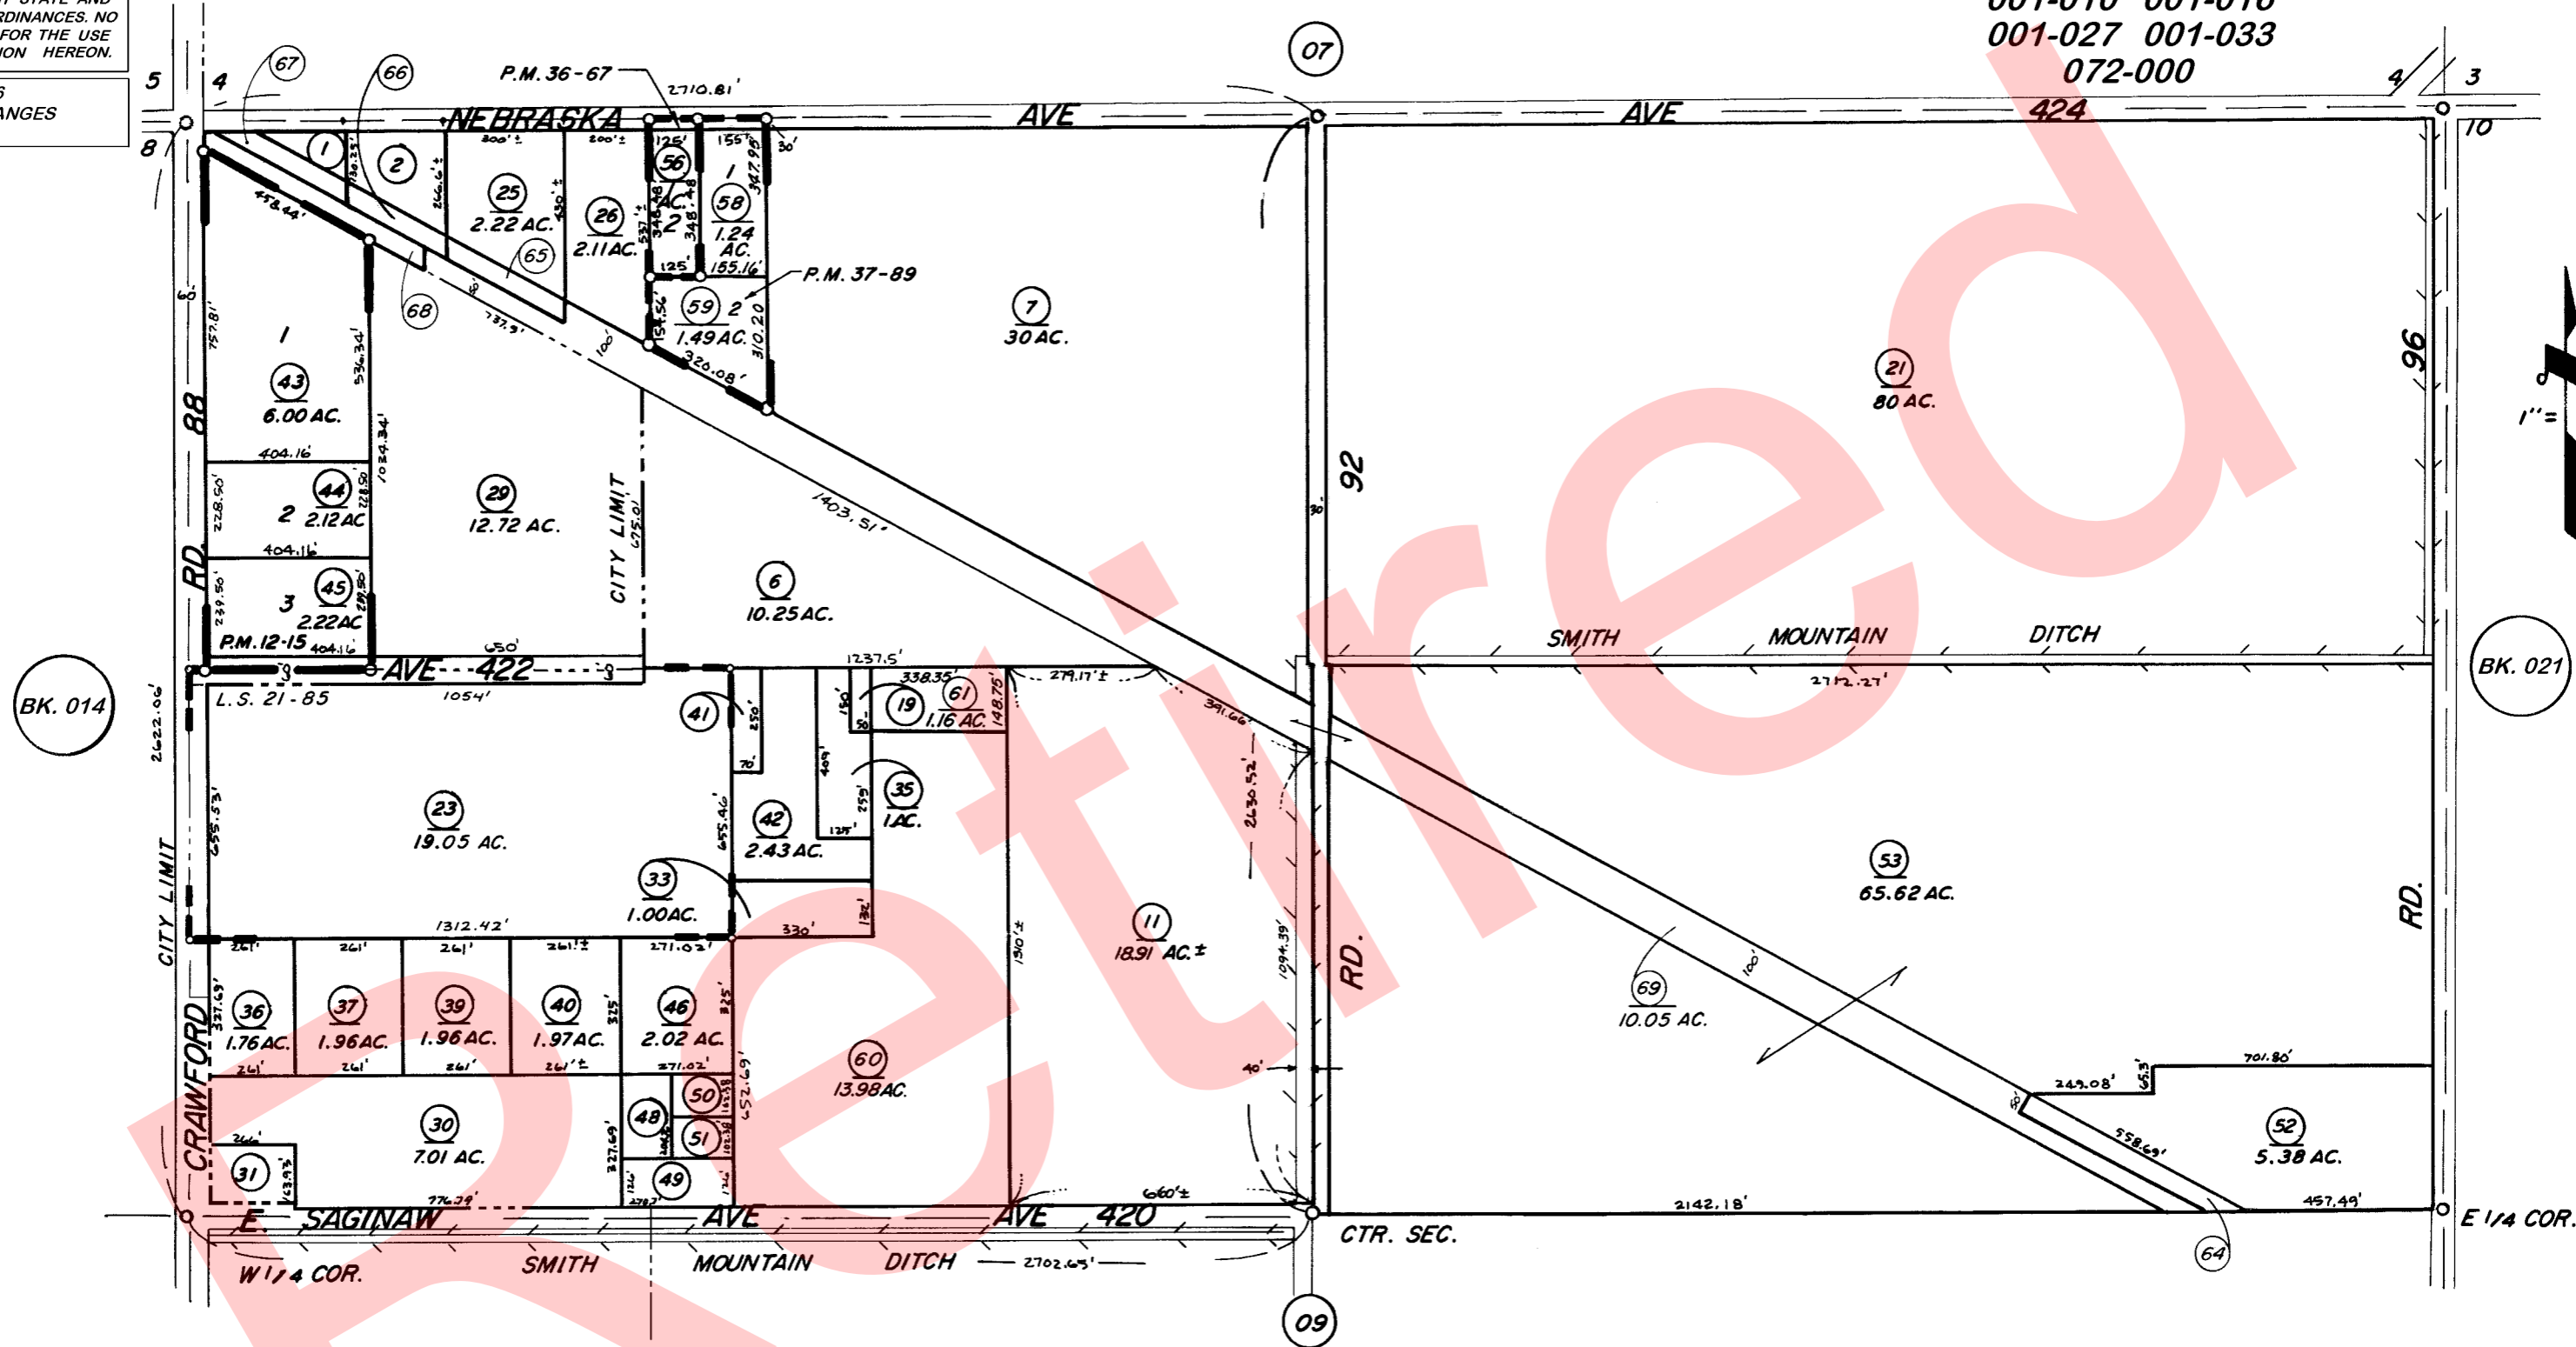

PARCEL MAP 1114, P.M. 12-15
 PARCEL MAP 3564, P.M. 36-67
 PARCEL MAP 3686, P.M. 37-89
 RECORD OF SURVEY, L.S. 21-85

ASSESSOR'S MAPS BK. 013, PG. 08
 COUNTY OF TULARE, CALIF.

NOTE—ASSESSOR'S BLOCK NUMBERS SHOWN IN ELLIPSES
 ASSESSOR'S PARCEL NUMBERS SHOWN IN CIRCLES