


DISCLAIMER

THIS MAP WAS PREPARED FOR LOCAL PROPERTY ASSESSMENT PURPOSES ONLY. THE PARCELS SHOWN HEREON MAY NOT COMPLY WITH STATE AND LOCAL SUBDIVISION ORDINANCES. NO LIABILITY IS ASSUMED FOR THE USE OF THE INFORMATION HEREON.

REVISED: 05/31/2006
REASON: TRAC CHANGE
CAD TECH: PHN

S/2 of SE/4 of SE/4 SEC. 6, T.16S., R.24E., M.D.B. & M.

TAX CODE AREA 013-10
001-029
001-048

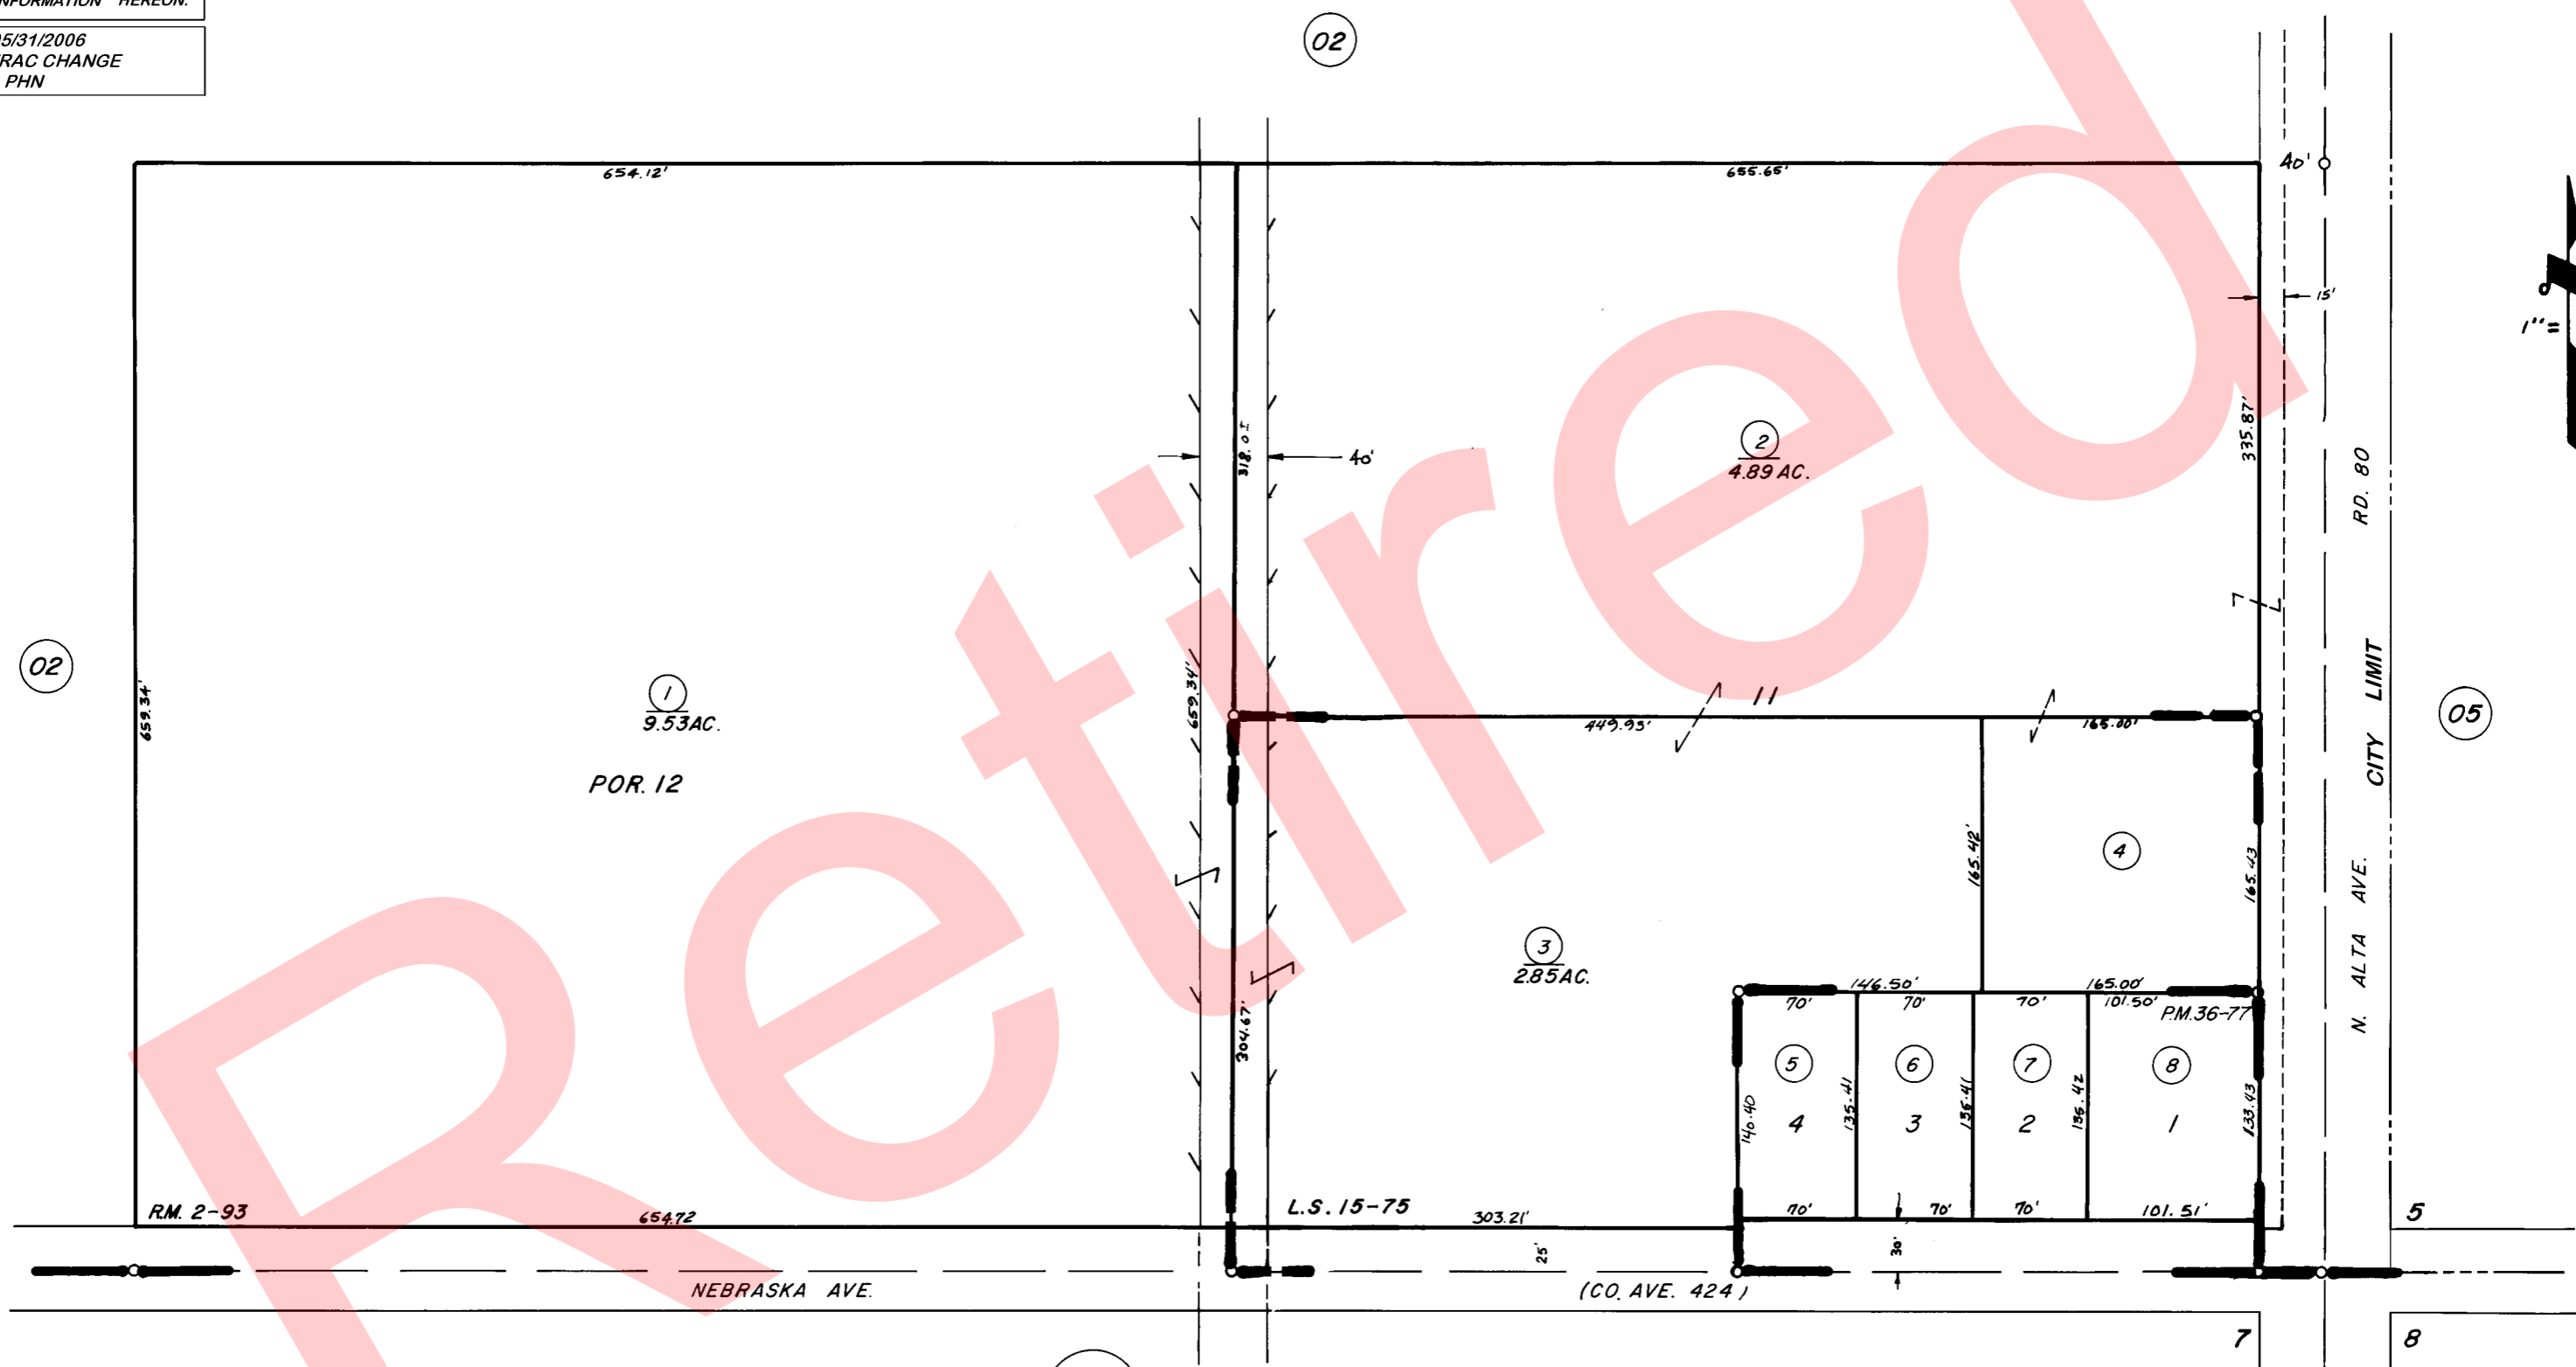

POR. BELLA VISTA COLONY, R.M. 2-93
RECORD OF SURVEY, L.S. 15-75
PARCEL MAP 3574 P.M. 36-77

BK.014

ASSESSOR'S MAPS BK. 013 PG. 10
COUNTY OF TULARE, CALIF.

NOTE-ASSESSOR'S BLOCK NUMBERS SHOWN IN ELLIPSES
ASSESSOR'S PARCEL NUMBERS SHOWN IN CIRCLES