

S/2 of SE/4 of SE/4 SEC. 6, T. 16 S., R. 24 E., M. D. B. & M.

TAX CODE AREA 013-10



001-029

001-055

DISCLAIMER

THIS MAP WAS PREPARED FOR LOCAL PROPERTY ASSESSMENT PURPOSES ONLY. THE PARCELS SHOWN HEREON MAY NOT COMPLY WITH STATE AND LOCAL SUBDIVISION ORDINANCES. NO LIABILITY IS ASSUMED FOR THE USE OF THE INFORMATION HEREON.

REVISED: 09/13/2011
REASON: DITCH APN
CAD TECH: LLB

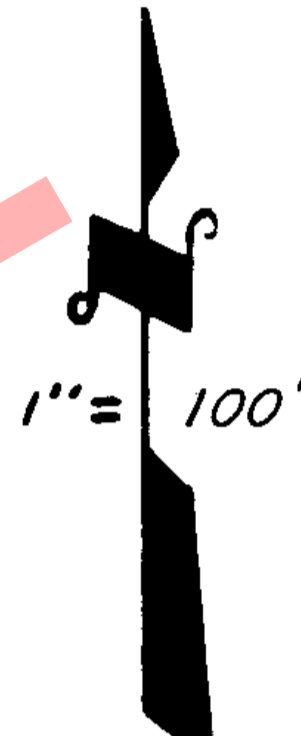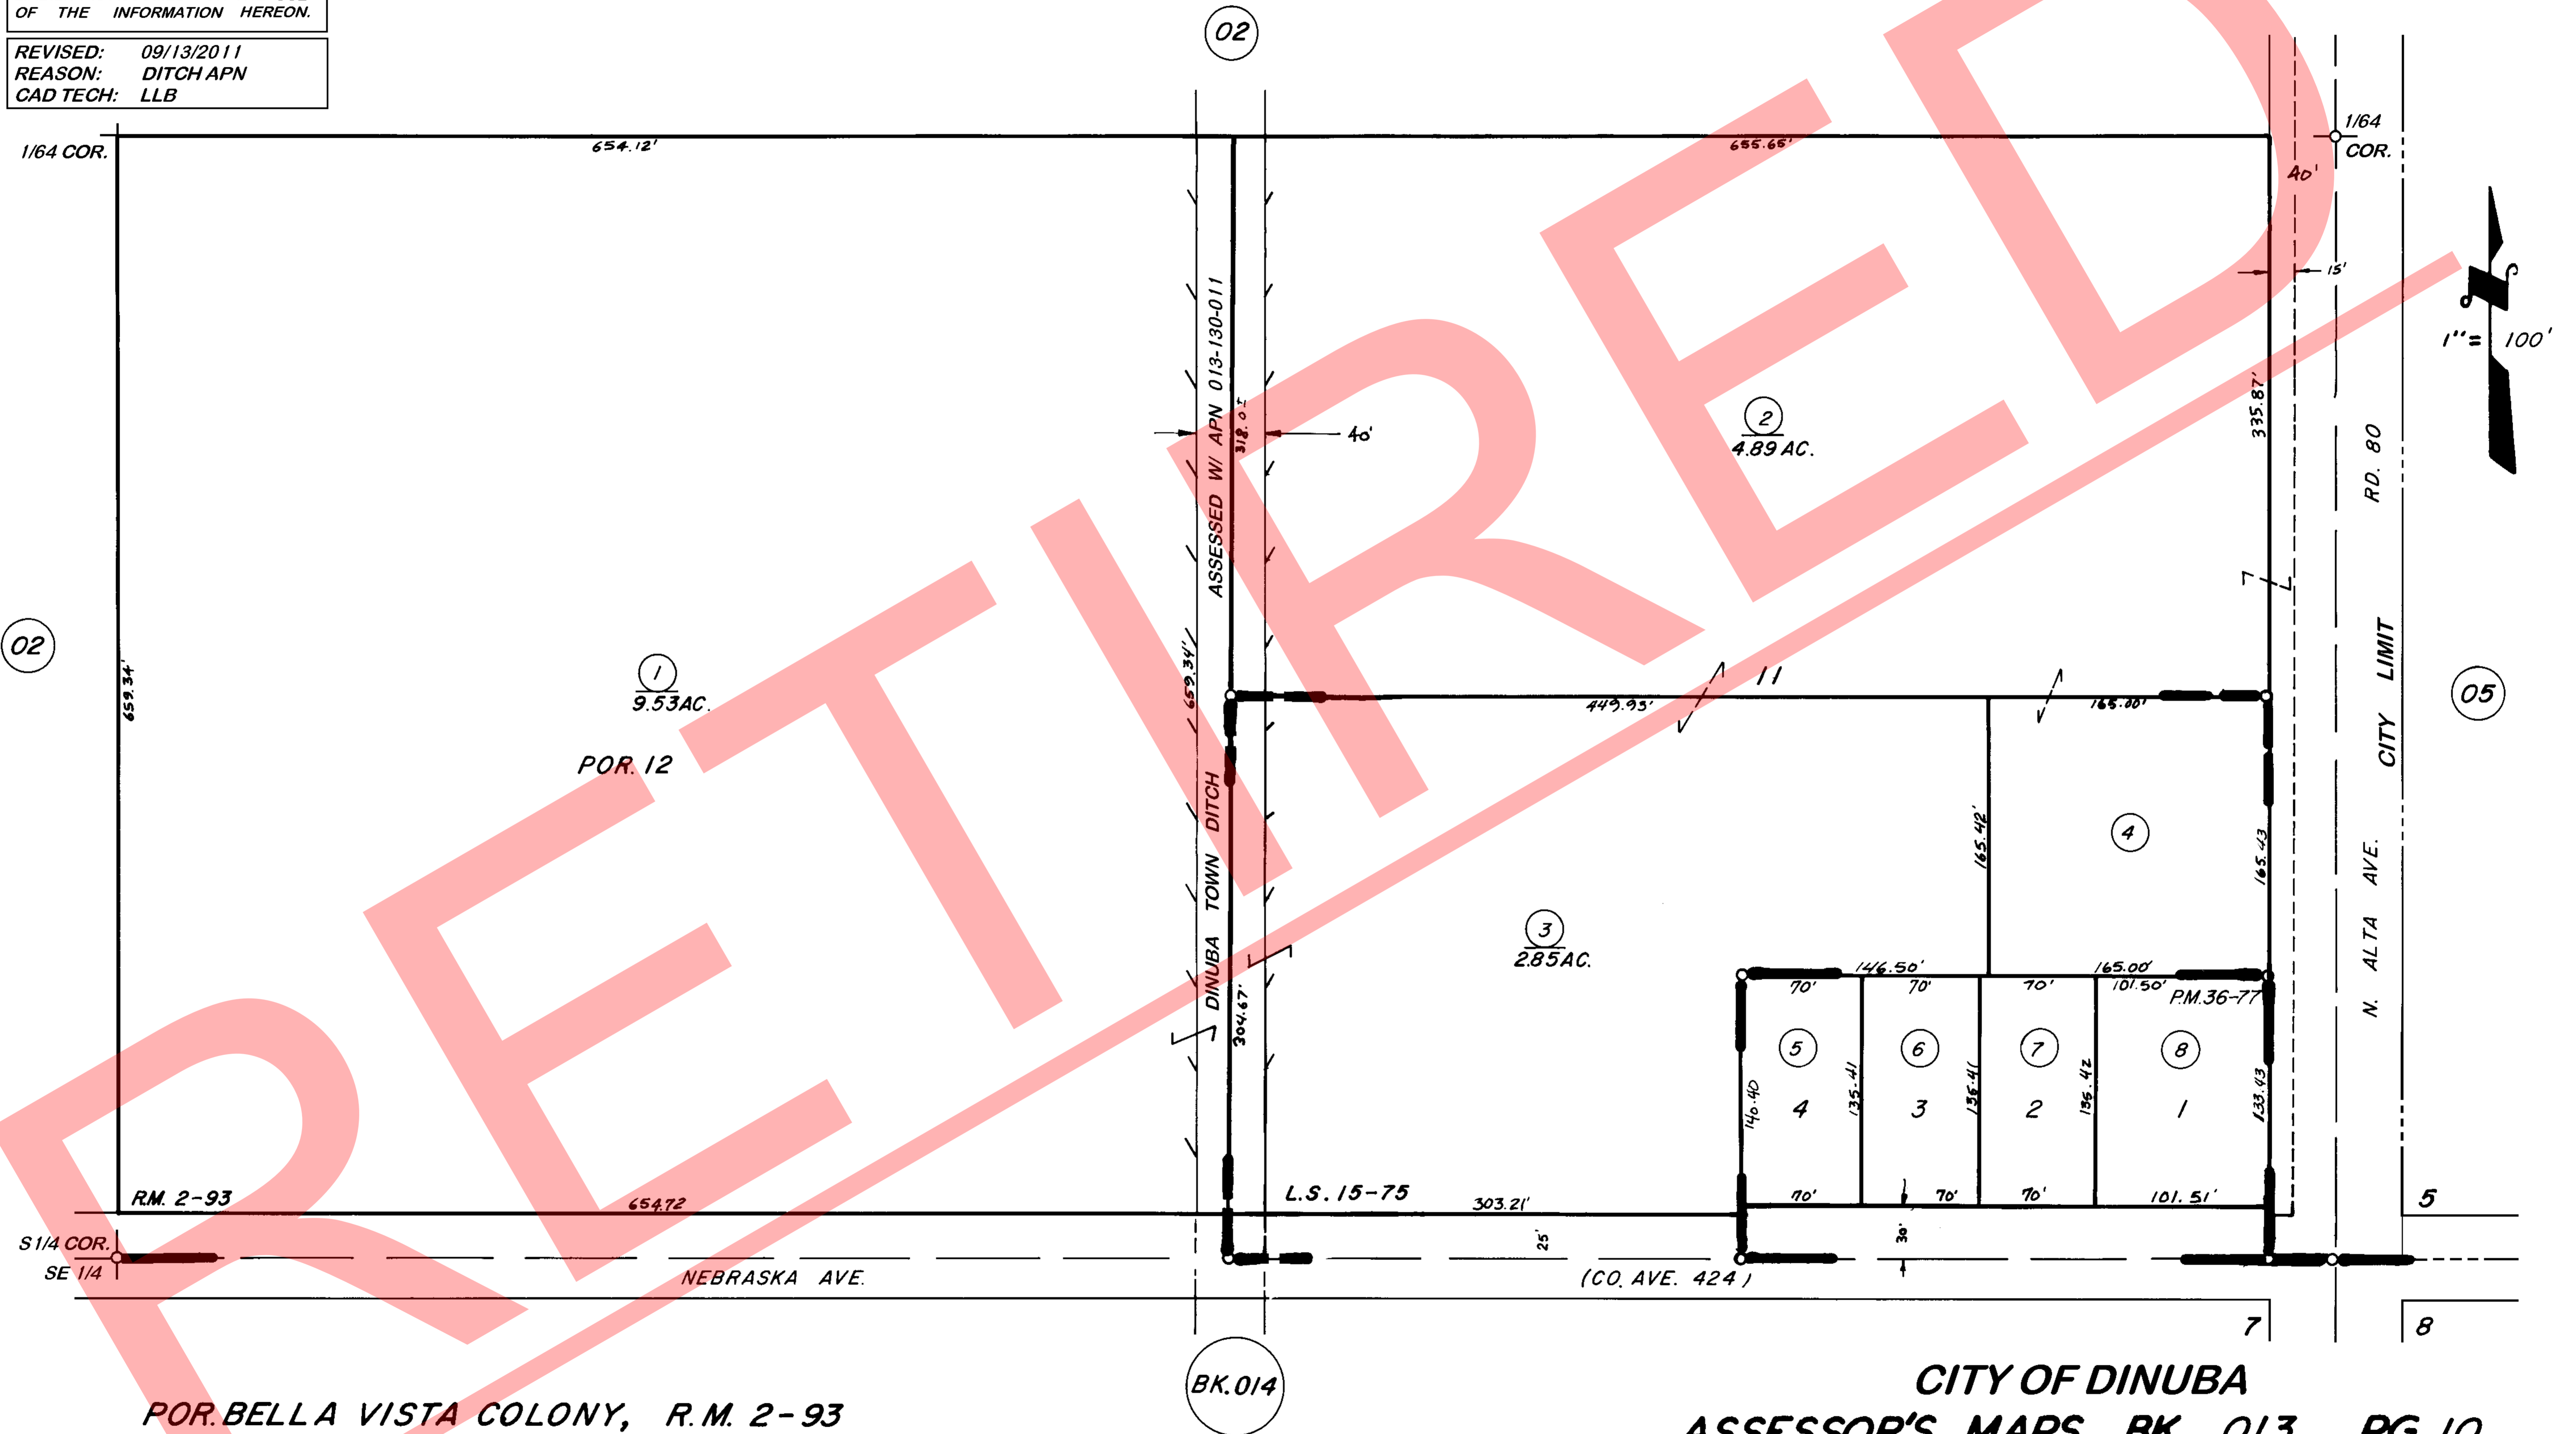

POR. BELLA VISTA COLONY, R.M. 2-93
RECORD OF SURVEY, L.S. 15-75
PARCEL MAP 3574 P.M. 36-77

CITY OF DINUBA
ASSESSOR'S MAPS BK. 013 PG. 10
COUNTY OF TULARE, CALIF.

NOTE-ASSESSOR'S BLOCK NUMBERS SHOWN IN ELLIPSES
ASSESSOR'S PARCEL NUMBERS SHOWN IN CIRCLES