


N1/2 OF NW1/4 OF SW1/4 SEC.9, T.16S., R.24E., M.D.B.&M.

Tax Area Codes 013-11

001-000
001-027
001-045

DISCLAIMER
THIS MAP WAS PREPARED FOR LOCAL PROPERTY ASSESSMENT PURPOSES ONLY AND THE PARCELS SHOWN HEREON MAY NOT COMPLY WITH STATE AND LOCAL SUBDIVISION ORDINANCES, AND NO LIABILITY IS ASSUMED FOR THE USE OF THE INFORMATION SHOWN HEREON.

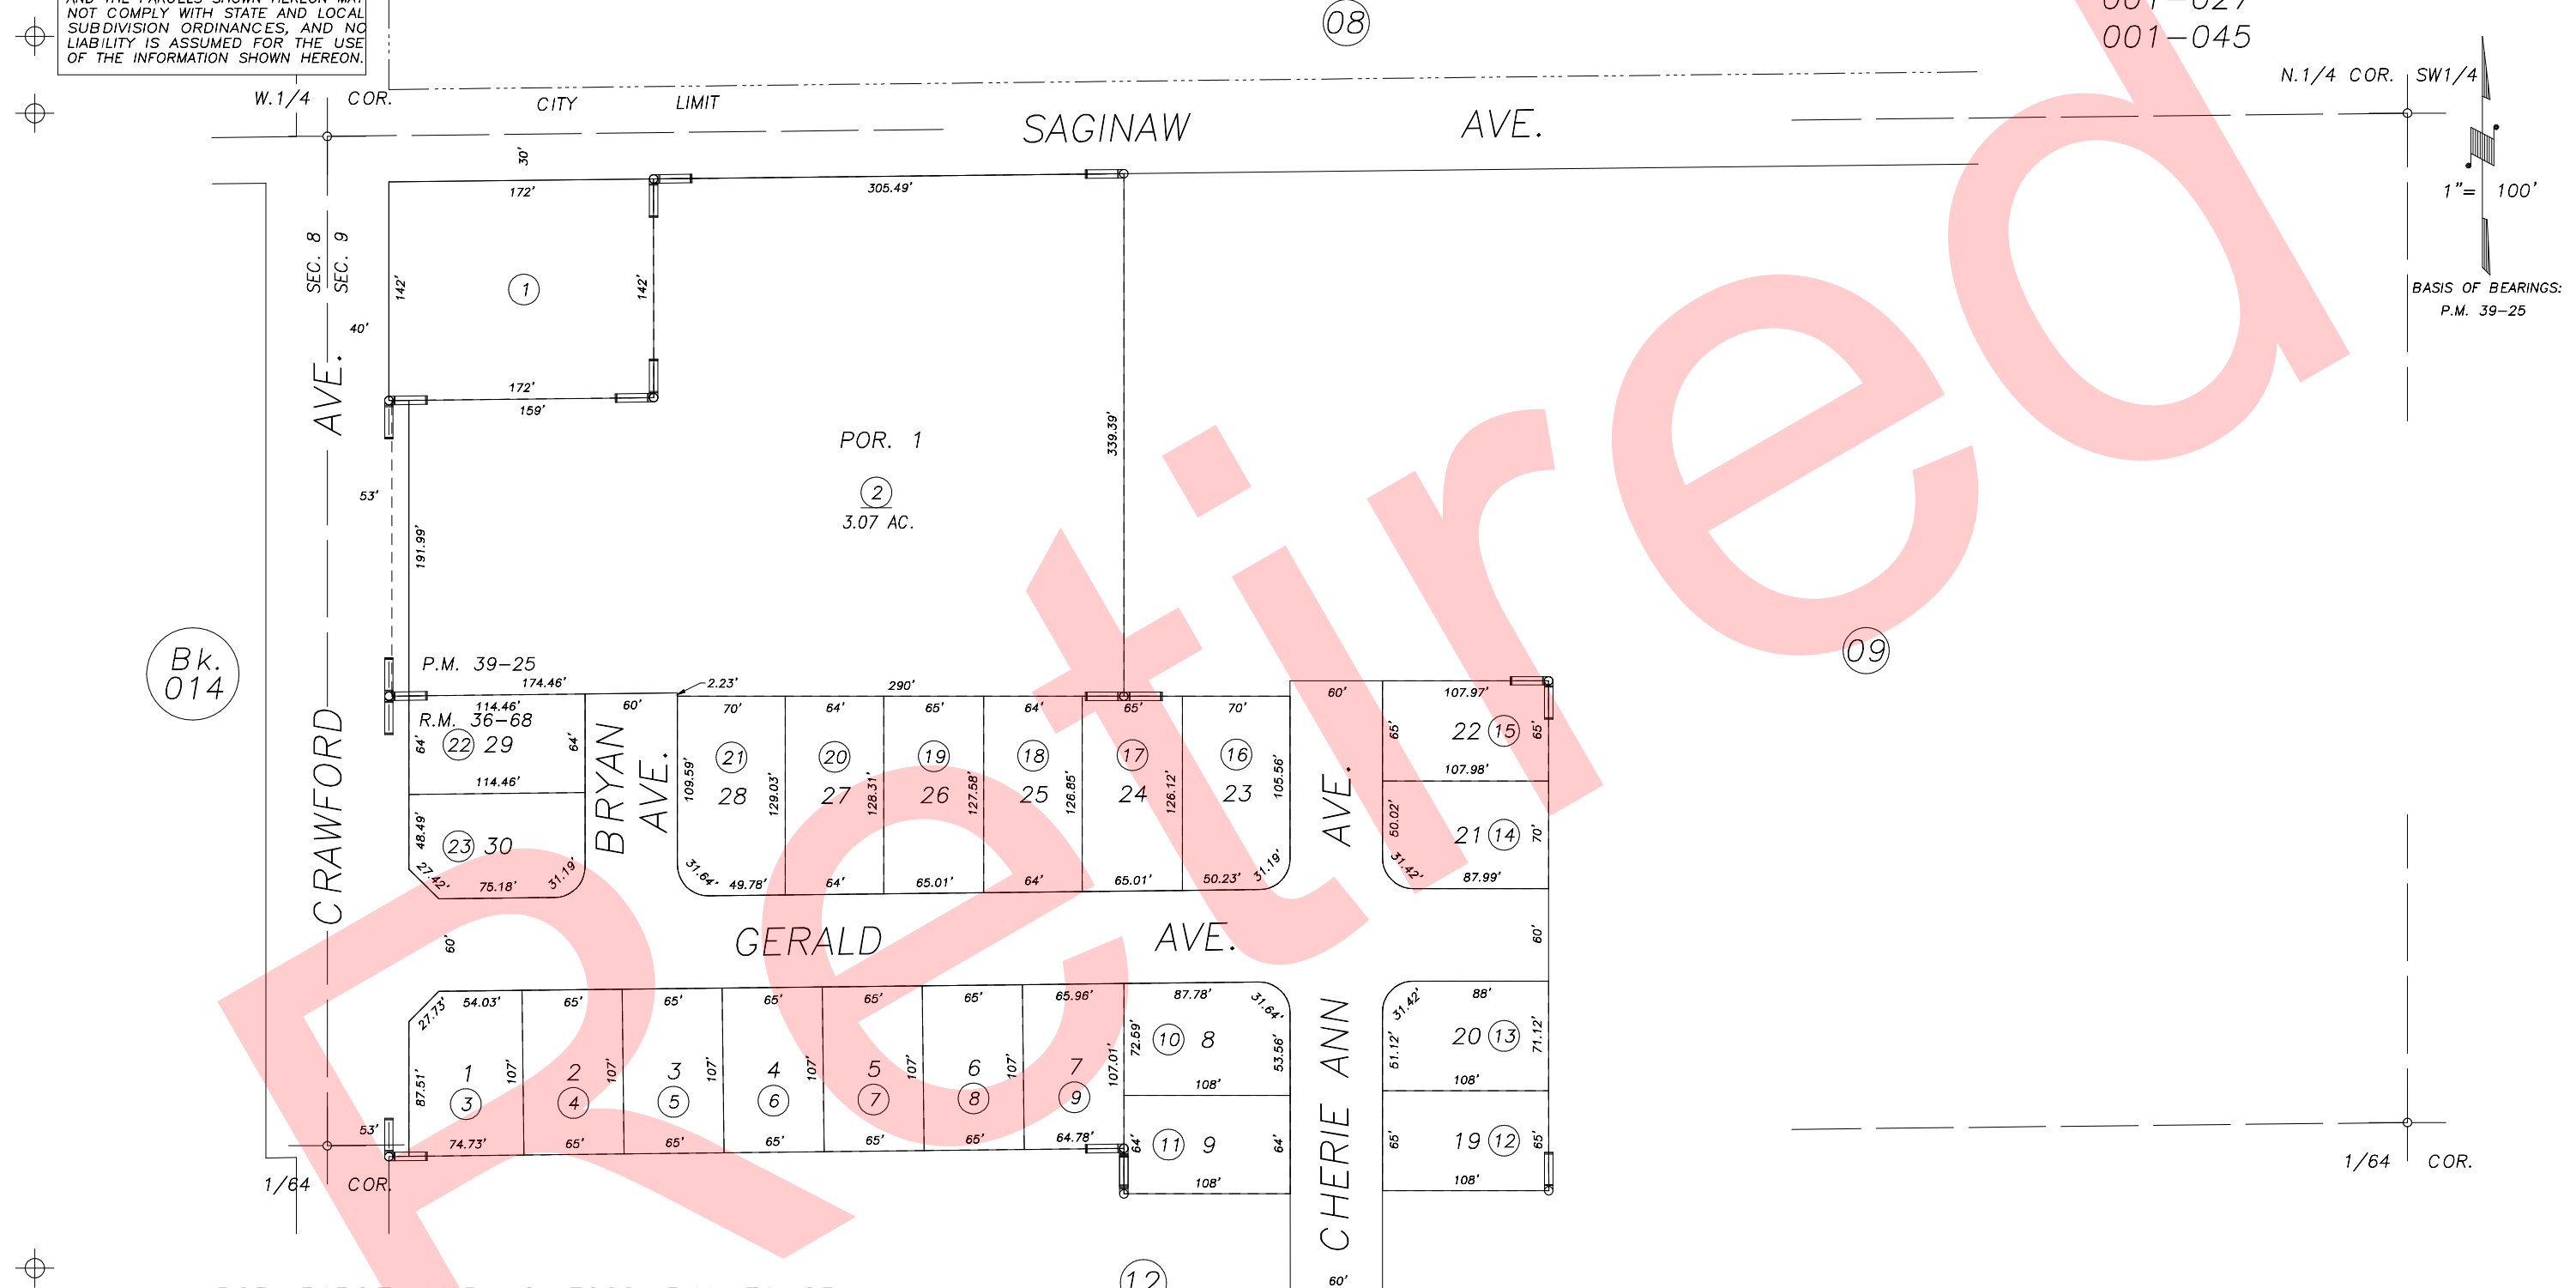

Bk. 014

POR. PARCEL MAP NO. 3822, P.M. 39-25
POR. TIERRA VISTA, R.M. 36-68

CITY OF DINUBA
ASSESSOR'S MAPS BK.013 , PG.11
COUNTY OF TULARE, CALIFORNIA, U.S.A.

NOTE: Assessor's Parcel Numbers Shown in Circles (1) (123)
Assessor's Block Numbers Shown in Elipses

T.R.A.C. Change	07/17/2006	PHN
REVISION	DATE	TECH