


DISCLAIMER
 THIS MAP WAS PREPARED FOR LOCAL PROPERTY ASSESSMENT PURPOSES ONLY AND THE PARCELS SHOWN HEREON MAY NOT COMPLY WITH STATE AND LOCAL SUBDIVISION ORDINANCES, AND NO LIABILITY IS ASSUMED FOR THE USE OF THE INFORMATION SHOWN HEREON. R & T CODE SEC. 327, 408.3, ETC

S1/2 OF NW1/4 OF SW1/4 SEC.9, T.16S., R.24E., M.D.B.&M.

Tax Area Codes 013-12

001-001
 001-027
 001-045

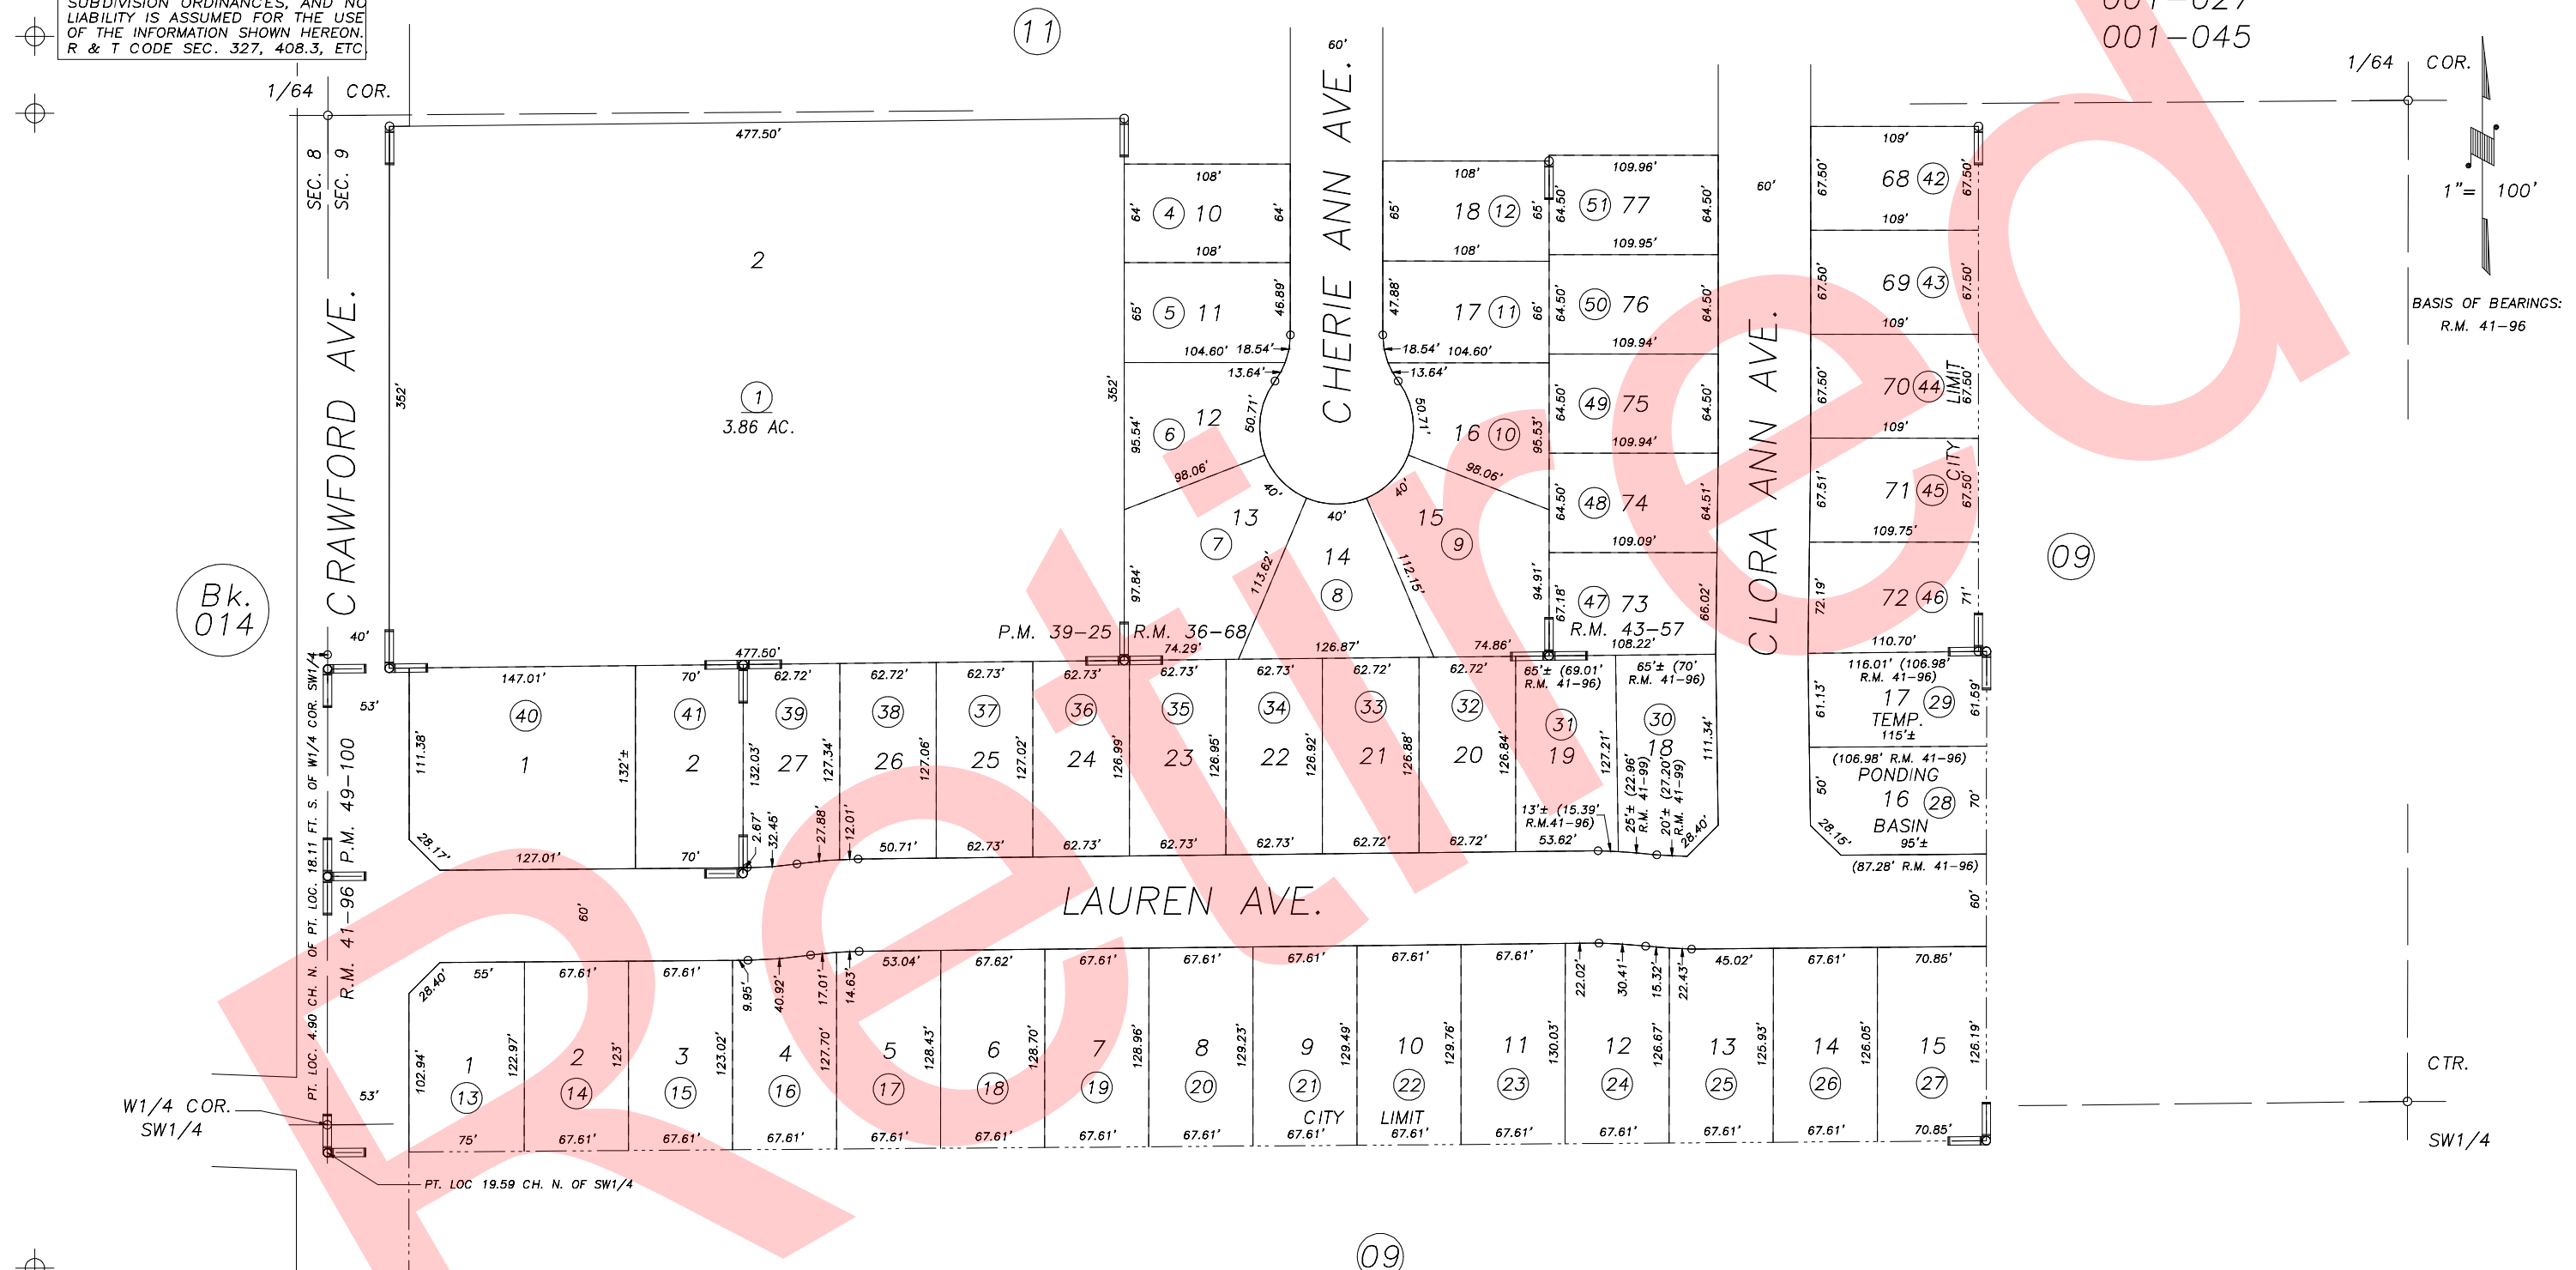

POR. PARCEL MAP NO. 3822, P.M. 39-25
 POR. TIERRA VISTA, R.M. 36-68
 SIERRA VIEW ESTATES SUBDIVISION, R.M. 41-96
 PARCEL MAP NO. 4895, P.M. 49-100
 POR. TIERRA VISTA PHASE II, R.M. 43-57

CITY OF DINUBA
 ASSESSOR'S MAPS BK.013 , PG.12
 COUNTY OF TULARE, CALIFORNIA, U.S.A.

NOTE: Assessor's Parcel Numbers Shown in Circles (1) (123)
 Assessor's Block Numbers Shown in Ellipses

2015-0015474	05/12/2015	RLW
REVISION	DATE	TECH